



**STAIR FRAMING PLAN AT DOOR 1-12**  
(REF.DWG: 2/A3-100)


PROJECT NORTH  
TRUE NORTH

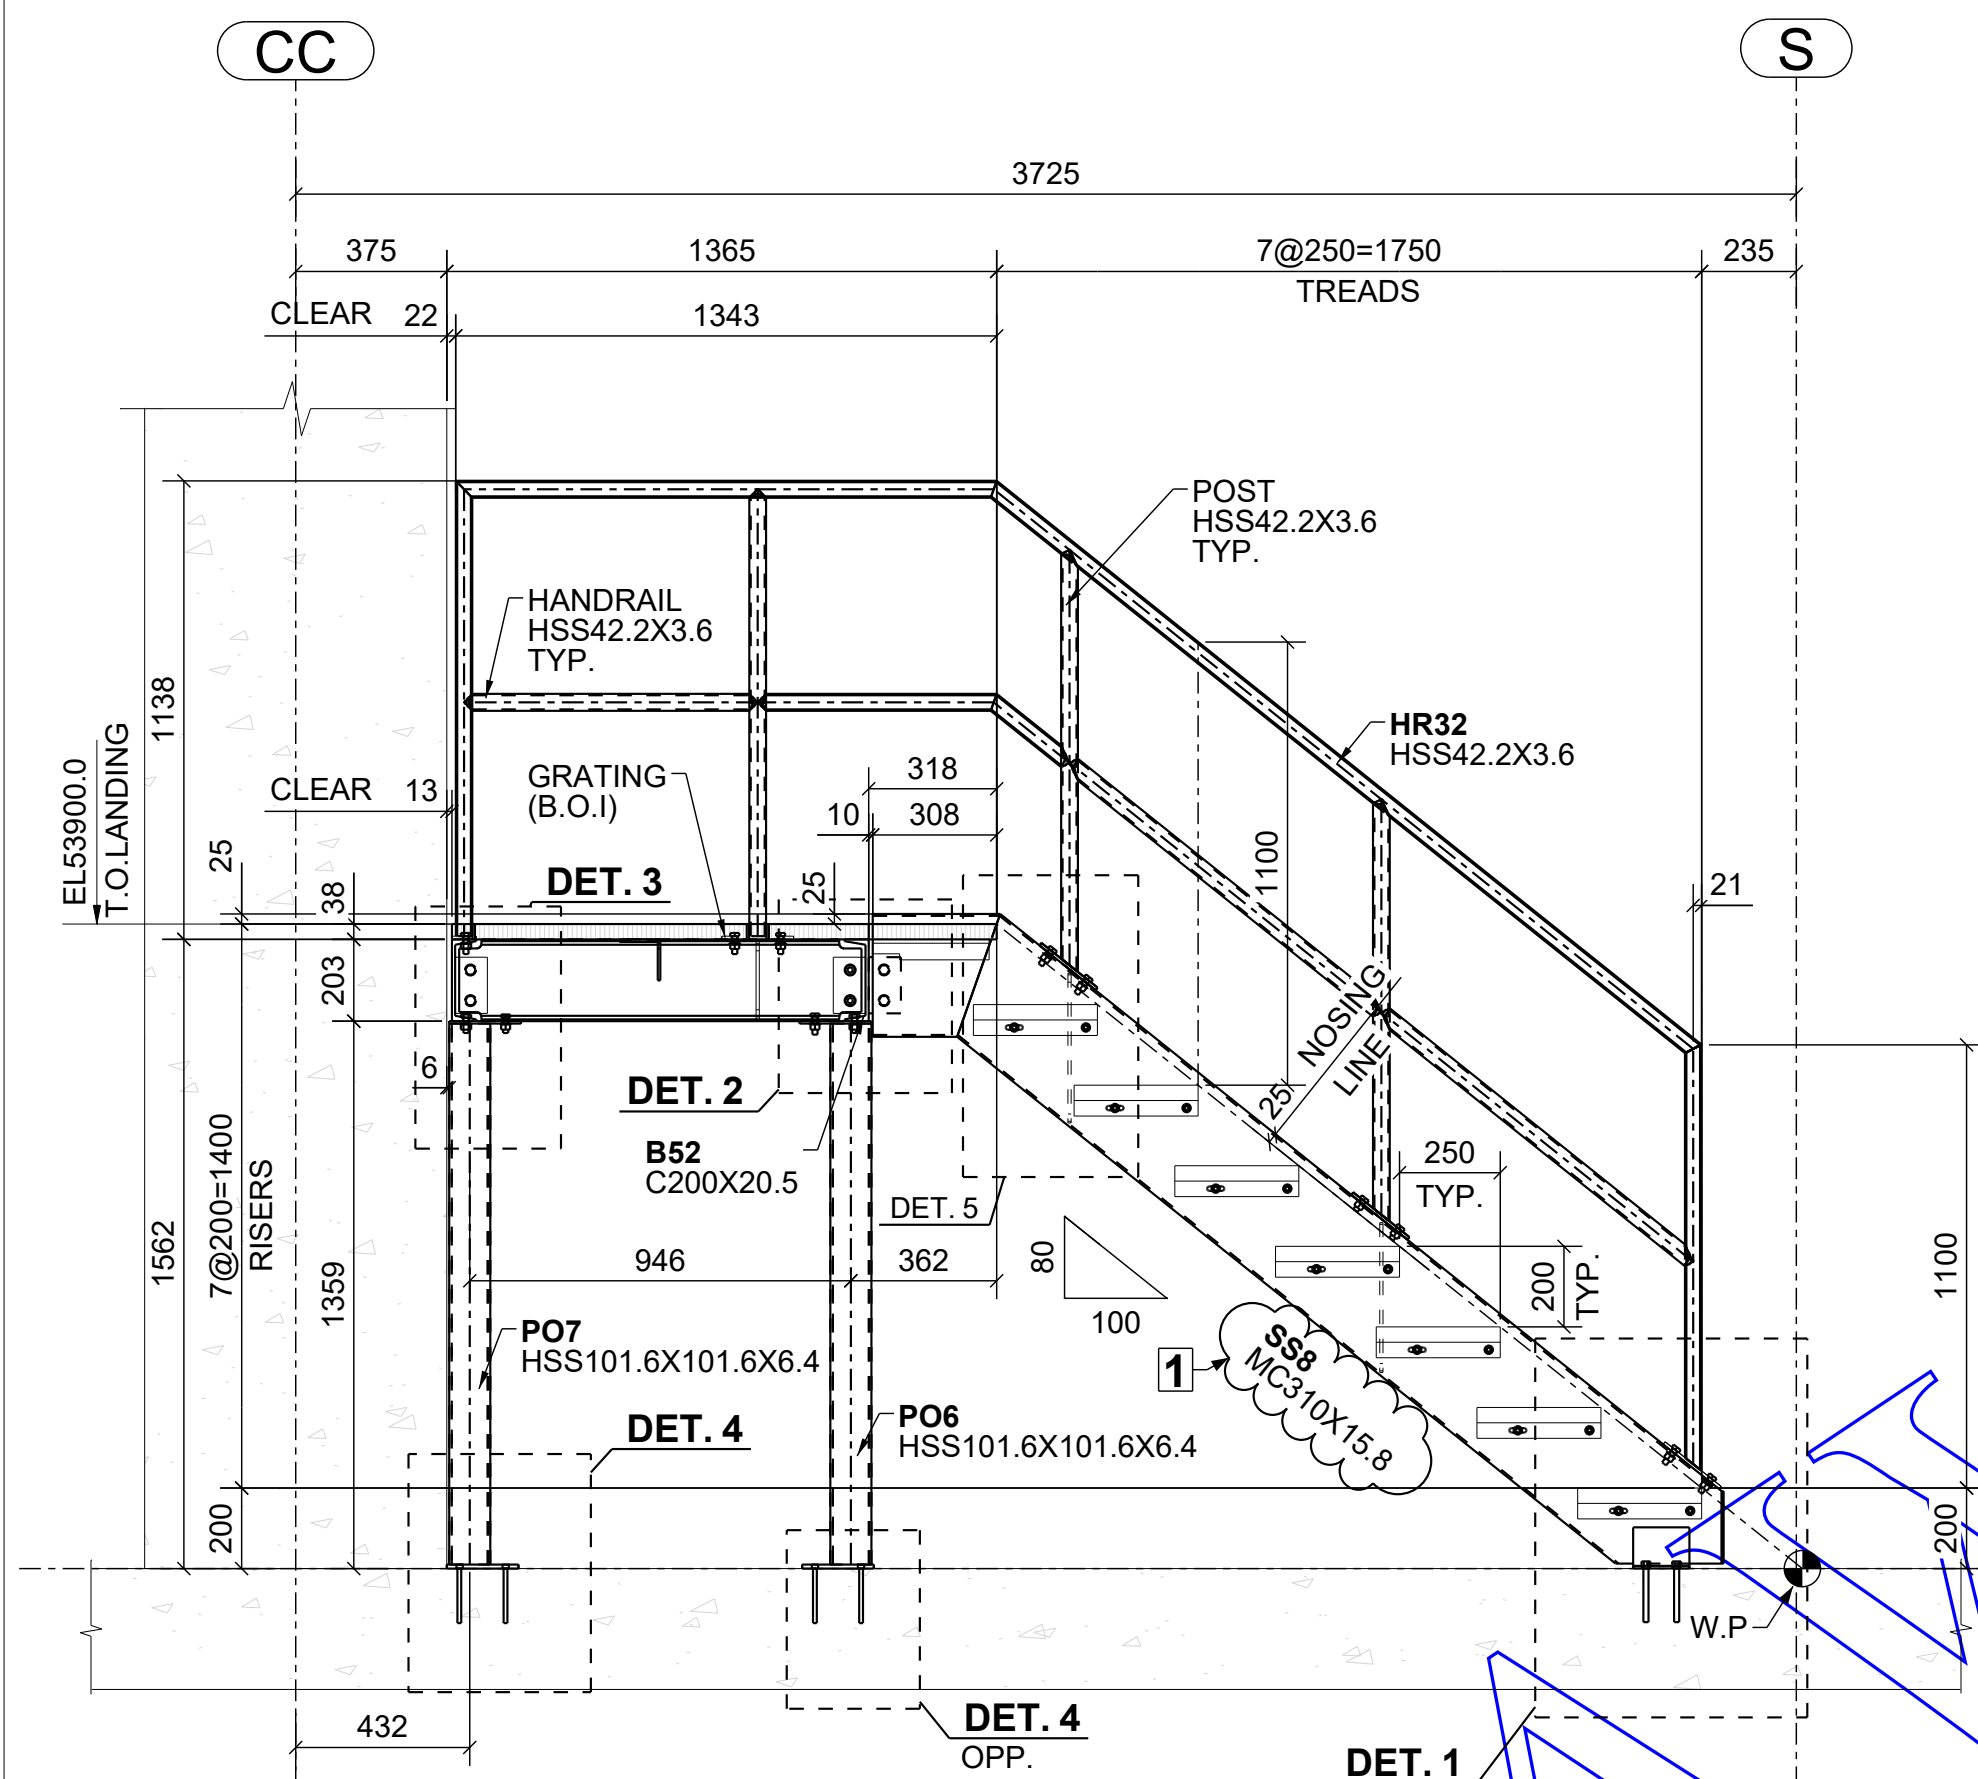


**SECTION A - A**  
(REF.DWG: A6-070)  
E42

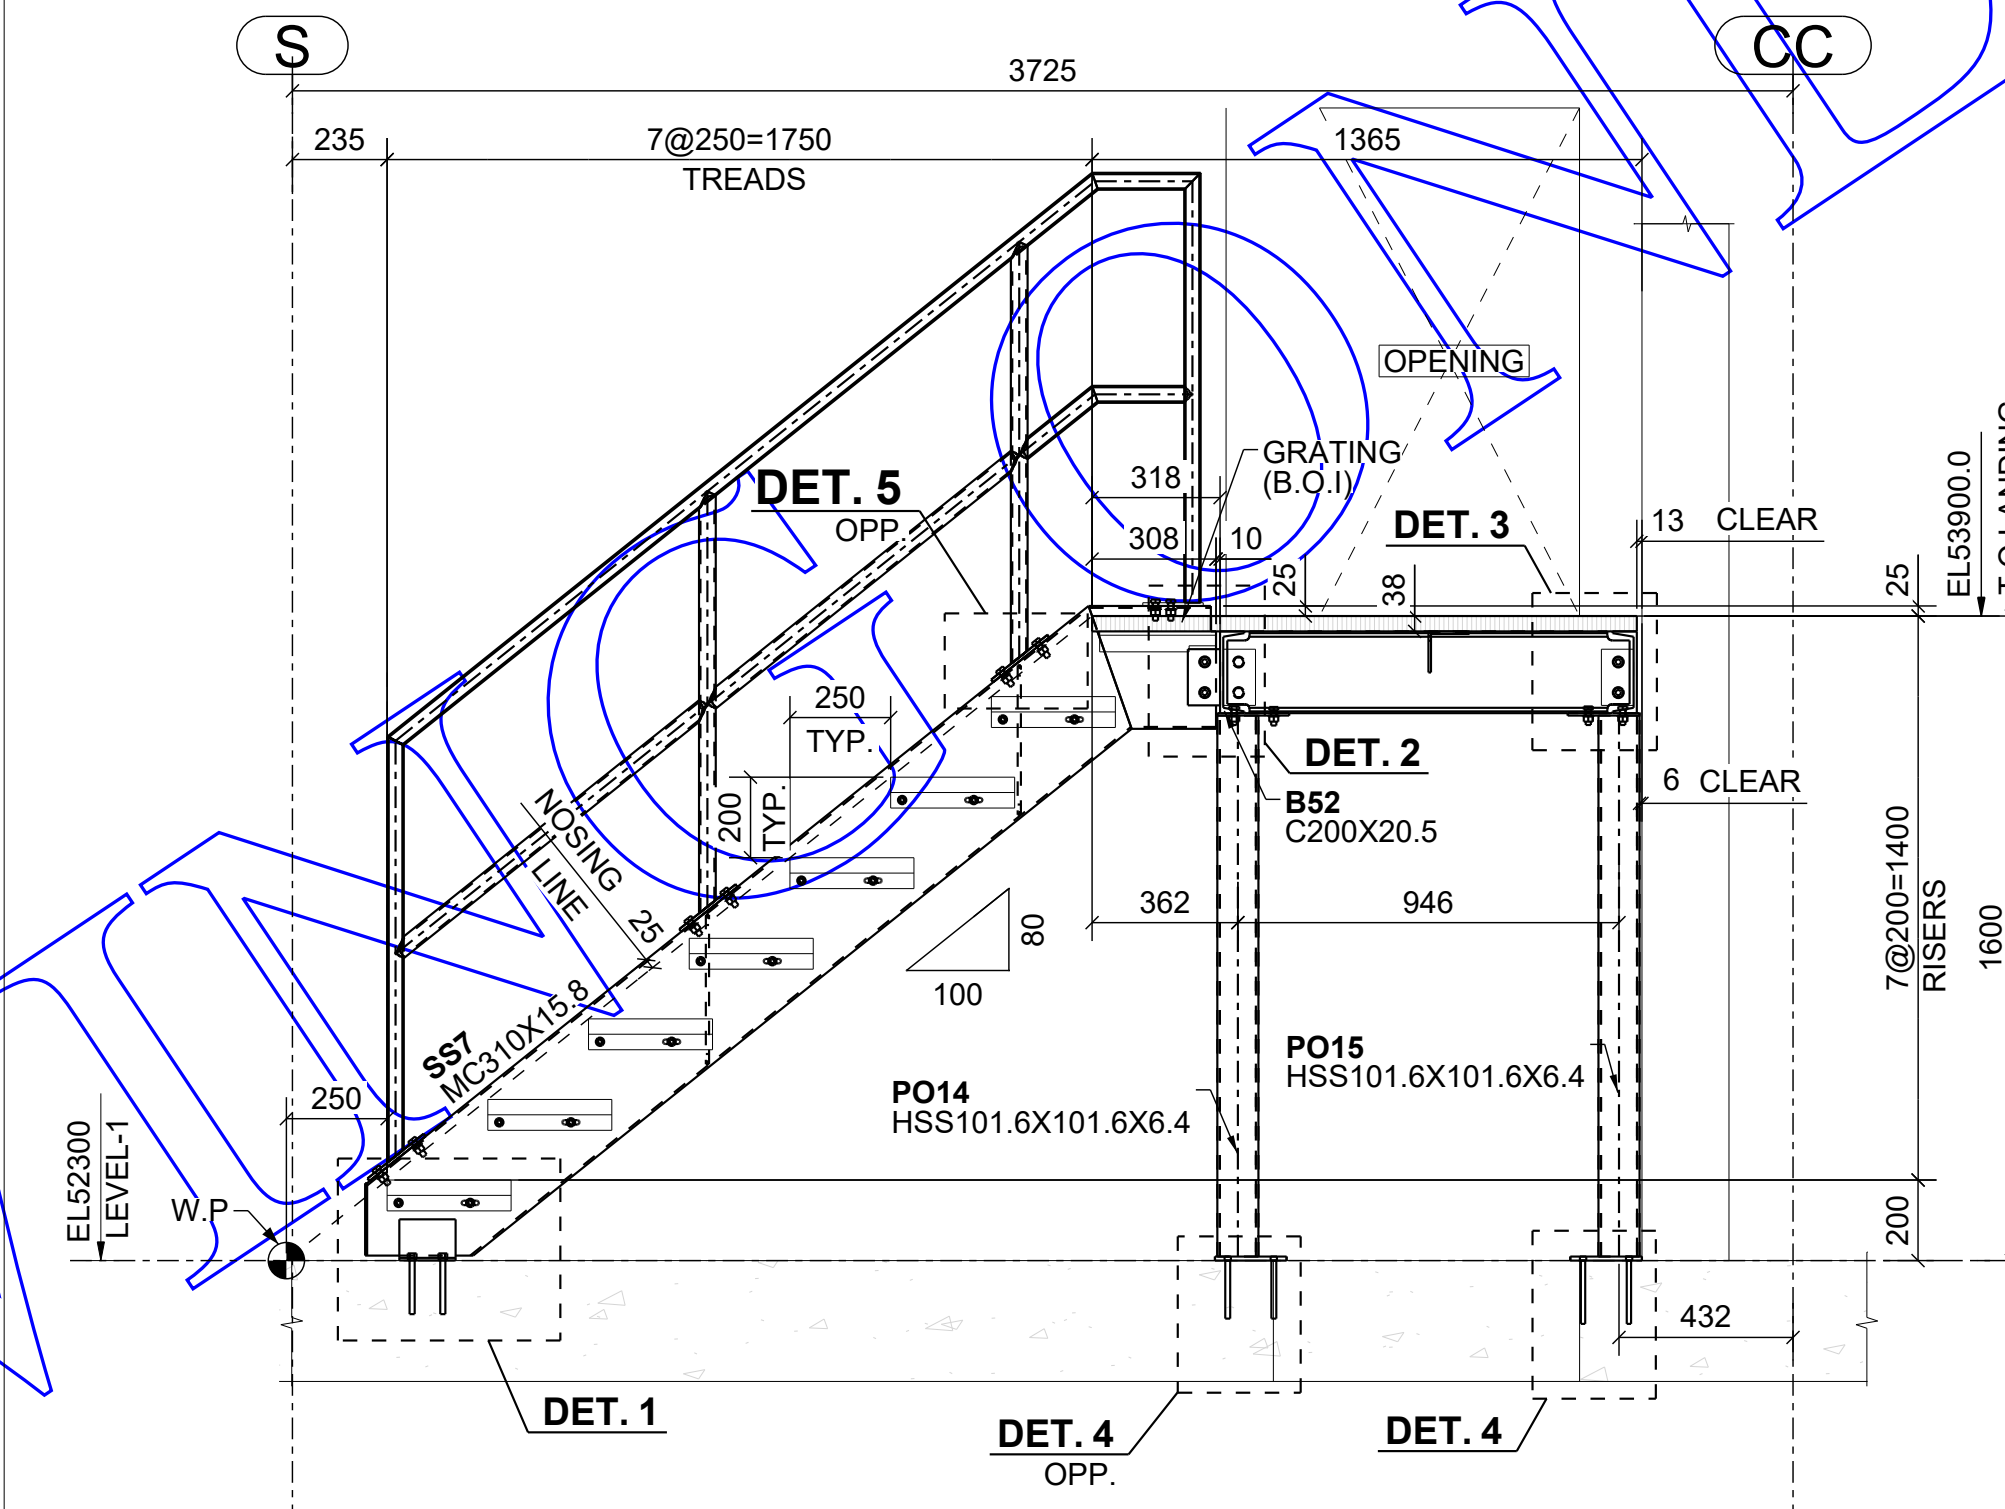


**SECTION B - B**  
(REF.DWG: A6-070)  
E42

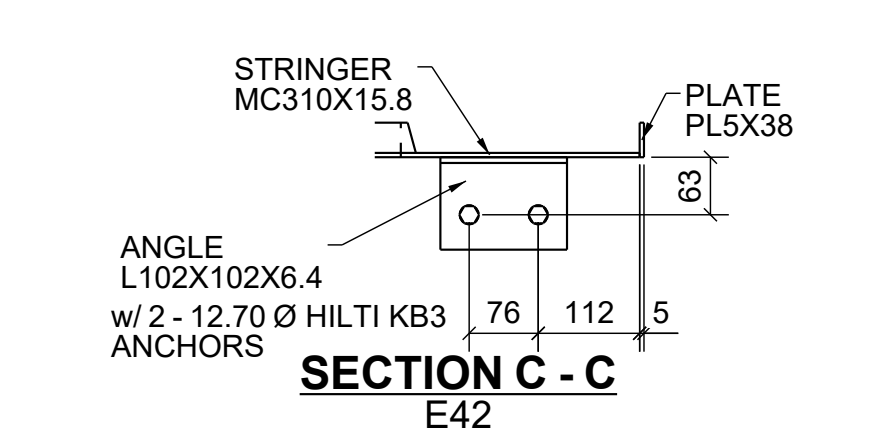


**SECTION C - C**  
E42

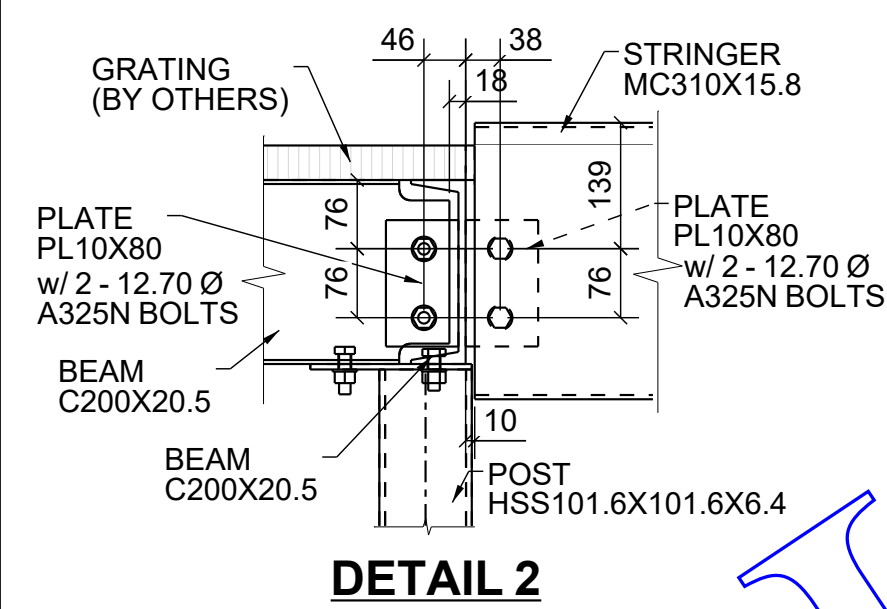


**DETAIL 2**

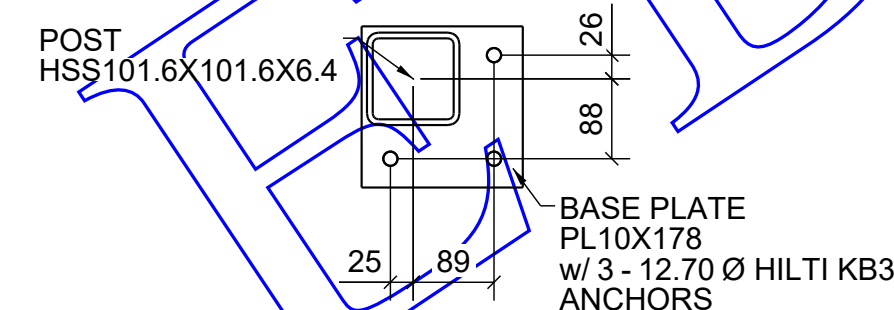

**SECTION D - D**  
E42

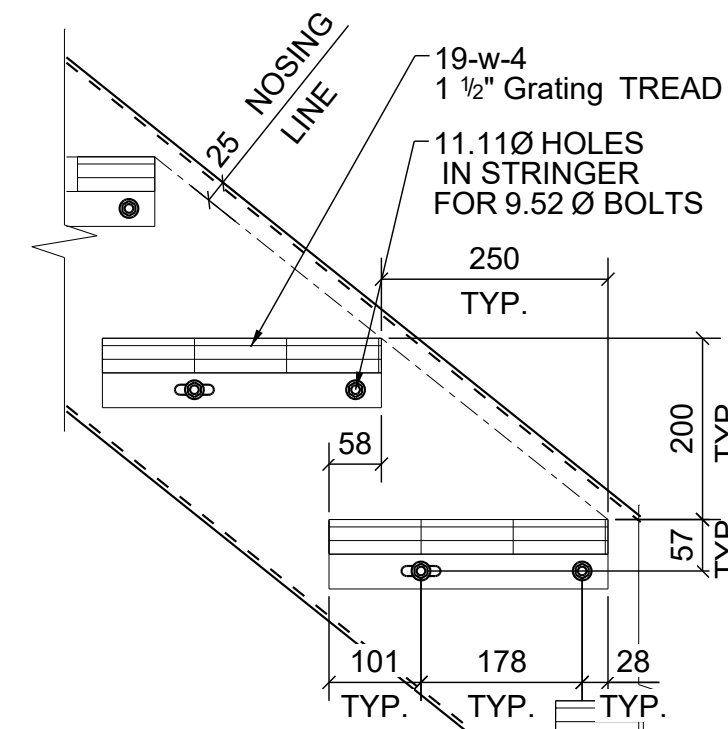


**TYPICAL TREAD DETAIL**

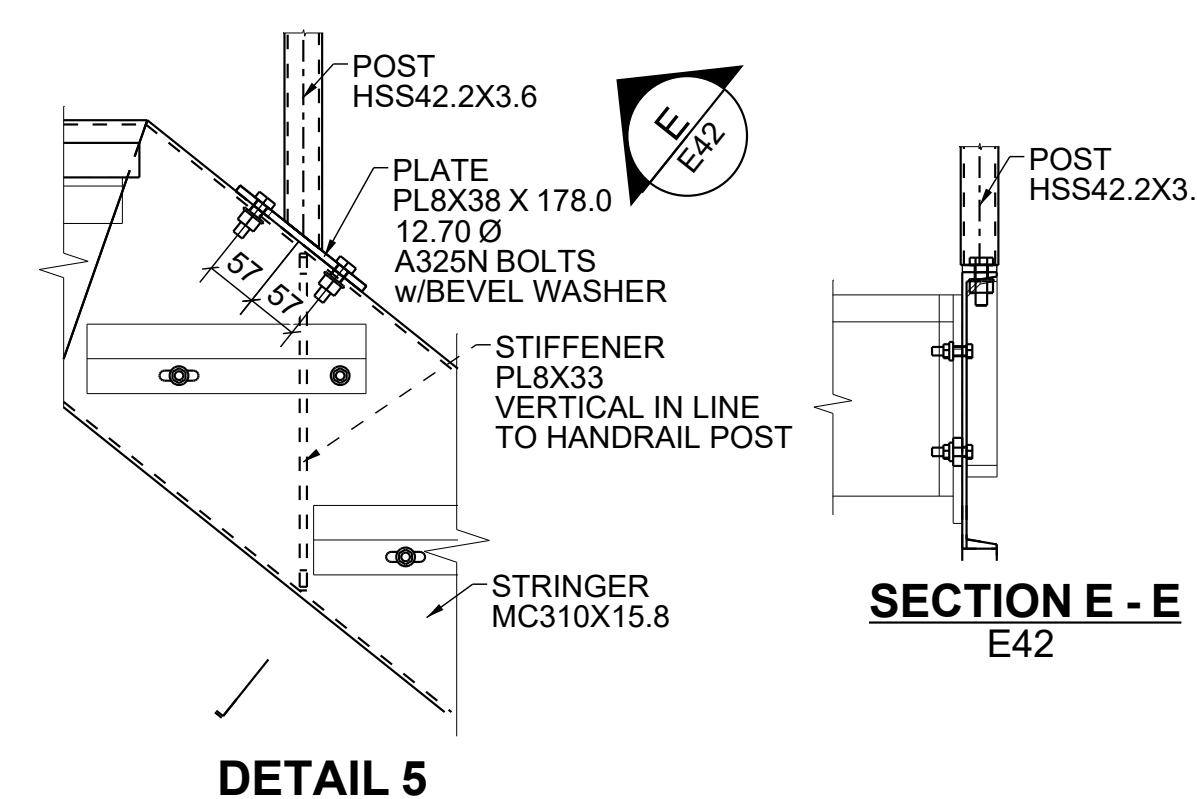


**DETAIL 5**


**SECTION E - E**  
E42

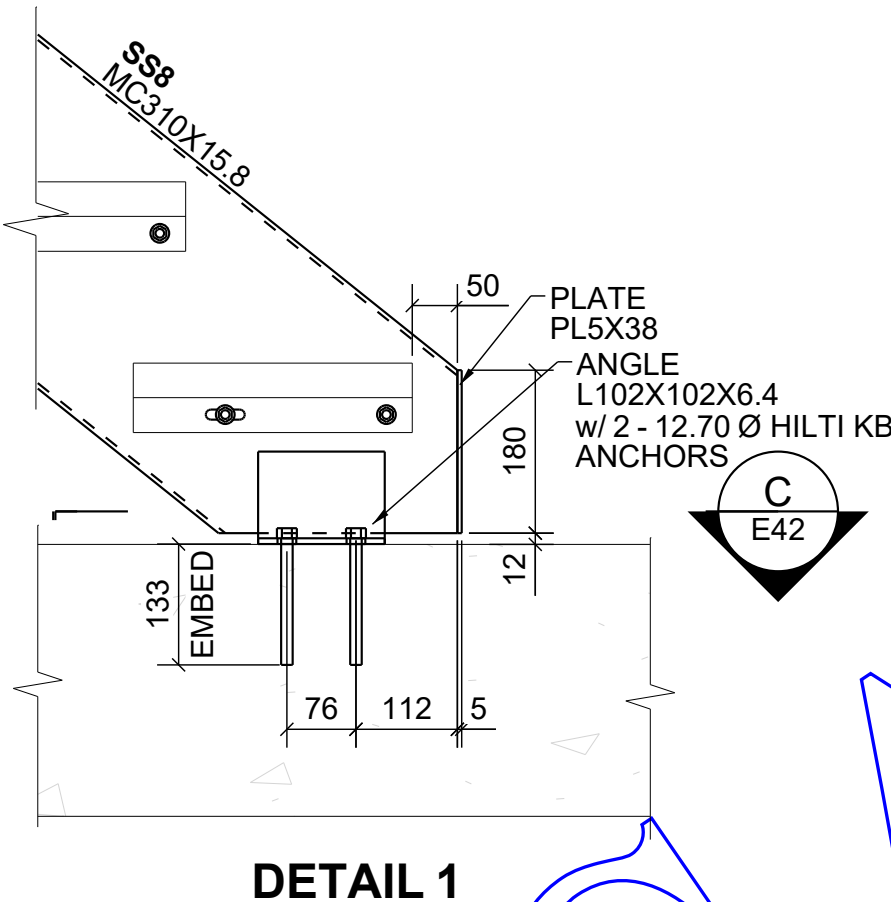

**DETAIL 1**

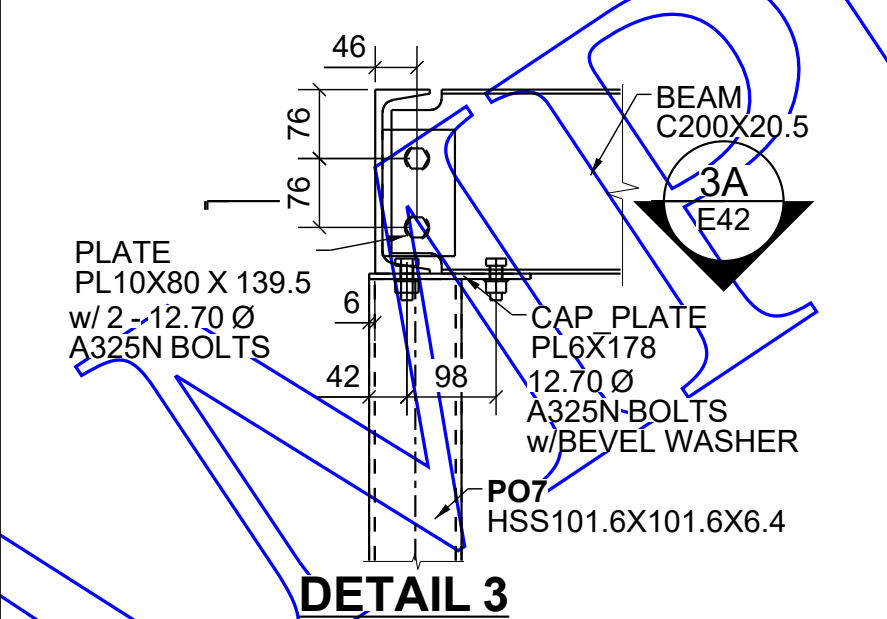

**DETAIL 3**









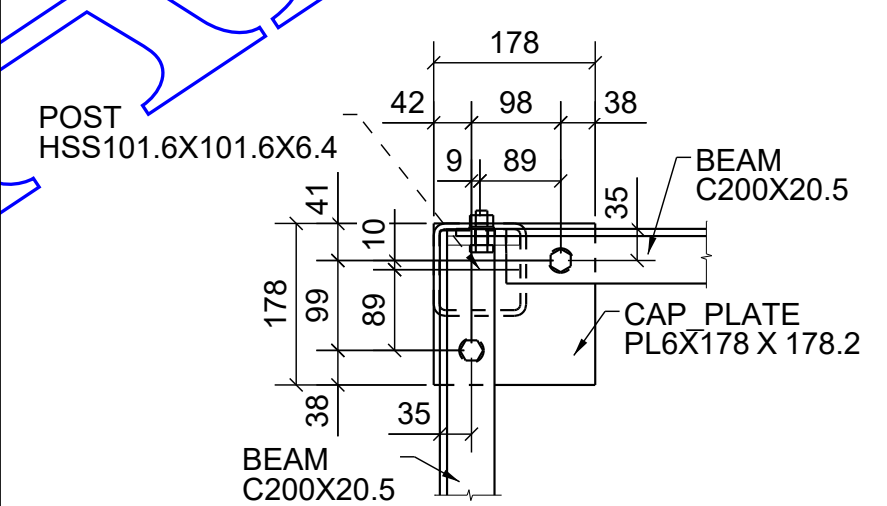


**SECTION 3A - 3A**


**APPROVER NOTES:-**

- 1 PLEASE VERIFY AND CONFIRM THE AVAILABILITY OF THE PROFILE.



Client: Eddy Lands Construction			
Engineer: Read Jones Christoffersen Ltd.			
Project Address: Main and Misc. steel for Zibi Block 211			
Drawing Description: STAIR FRAMING PLAN AT DOOR 1-12			
Date:	Scale:	Drawn By: SAM	Checked By: MAK
Project Number: 2364	Drawing Number: E42	1	

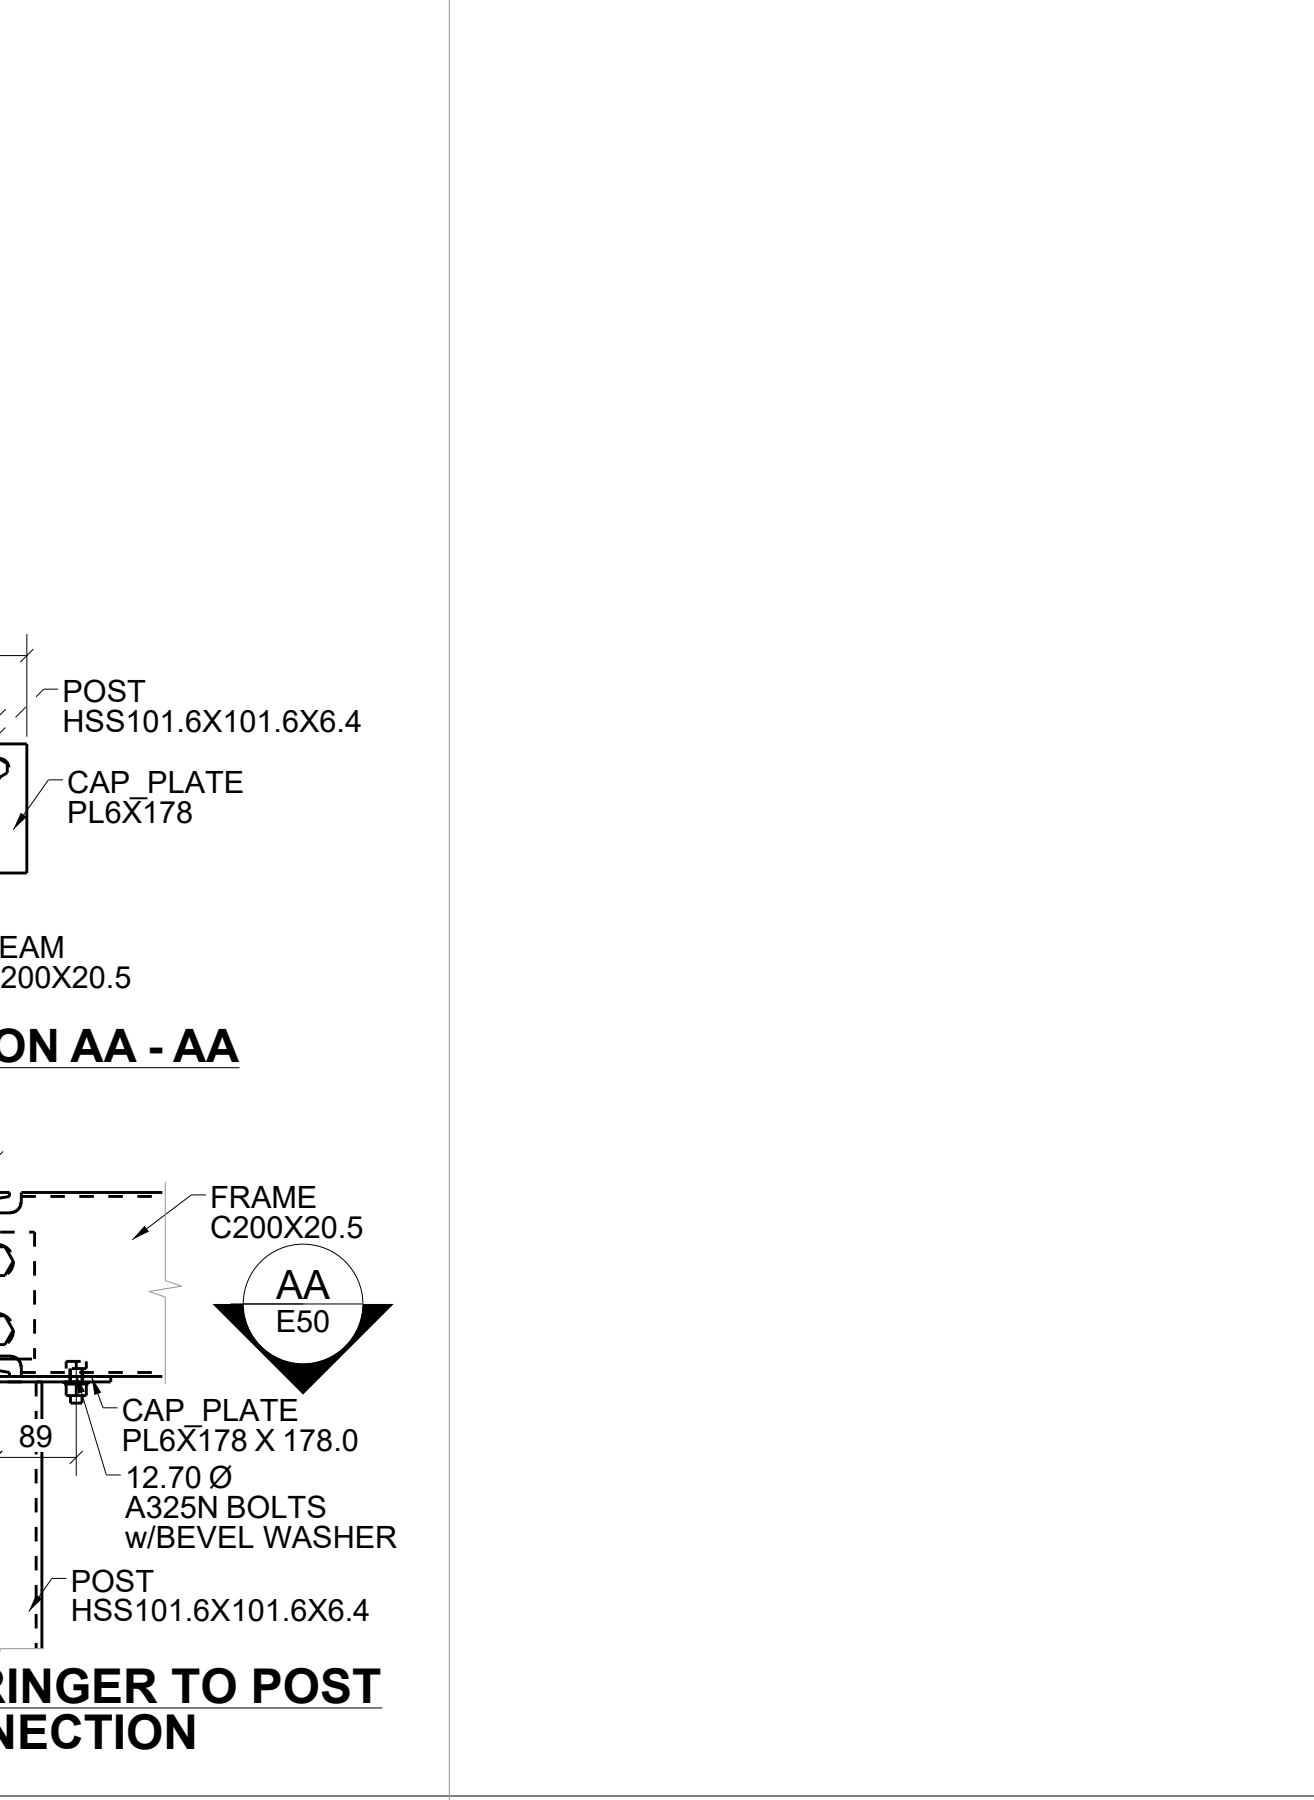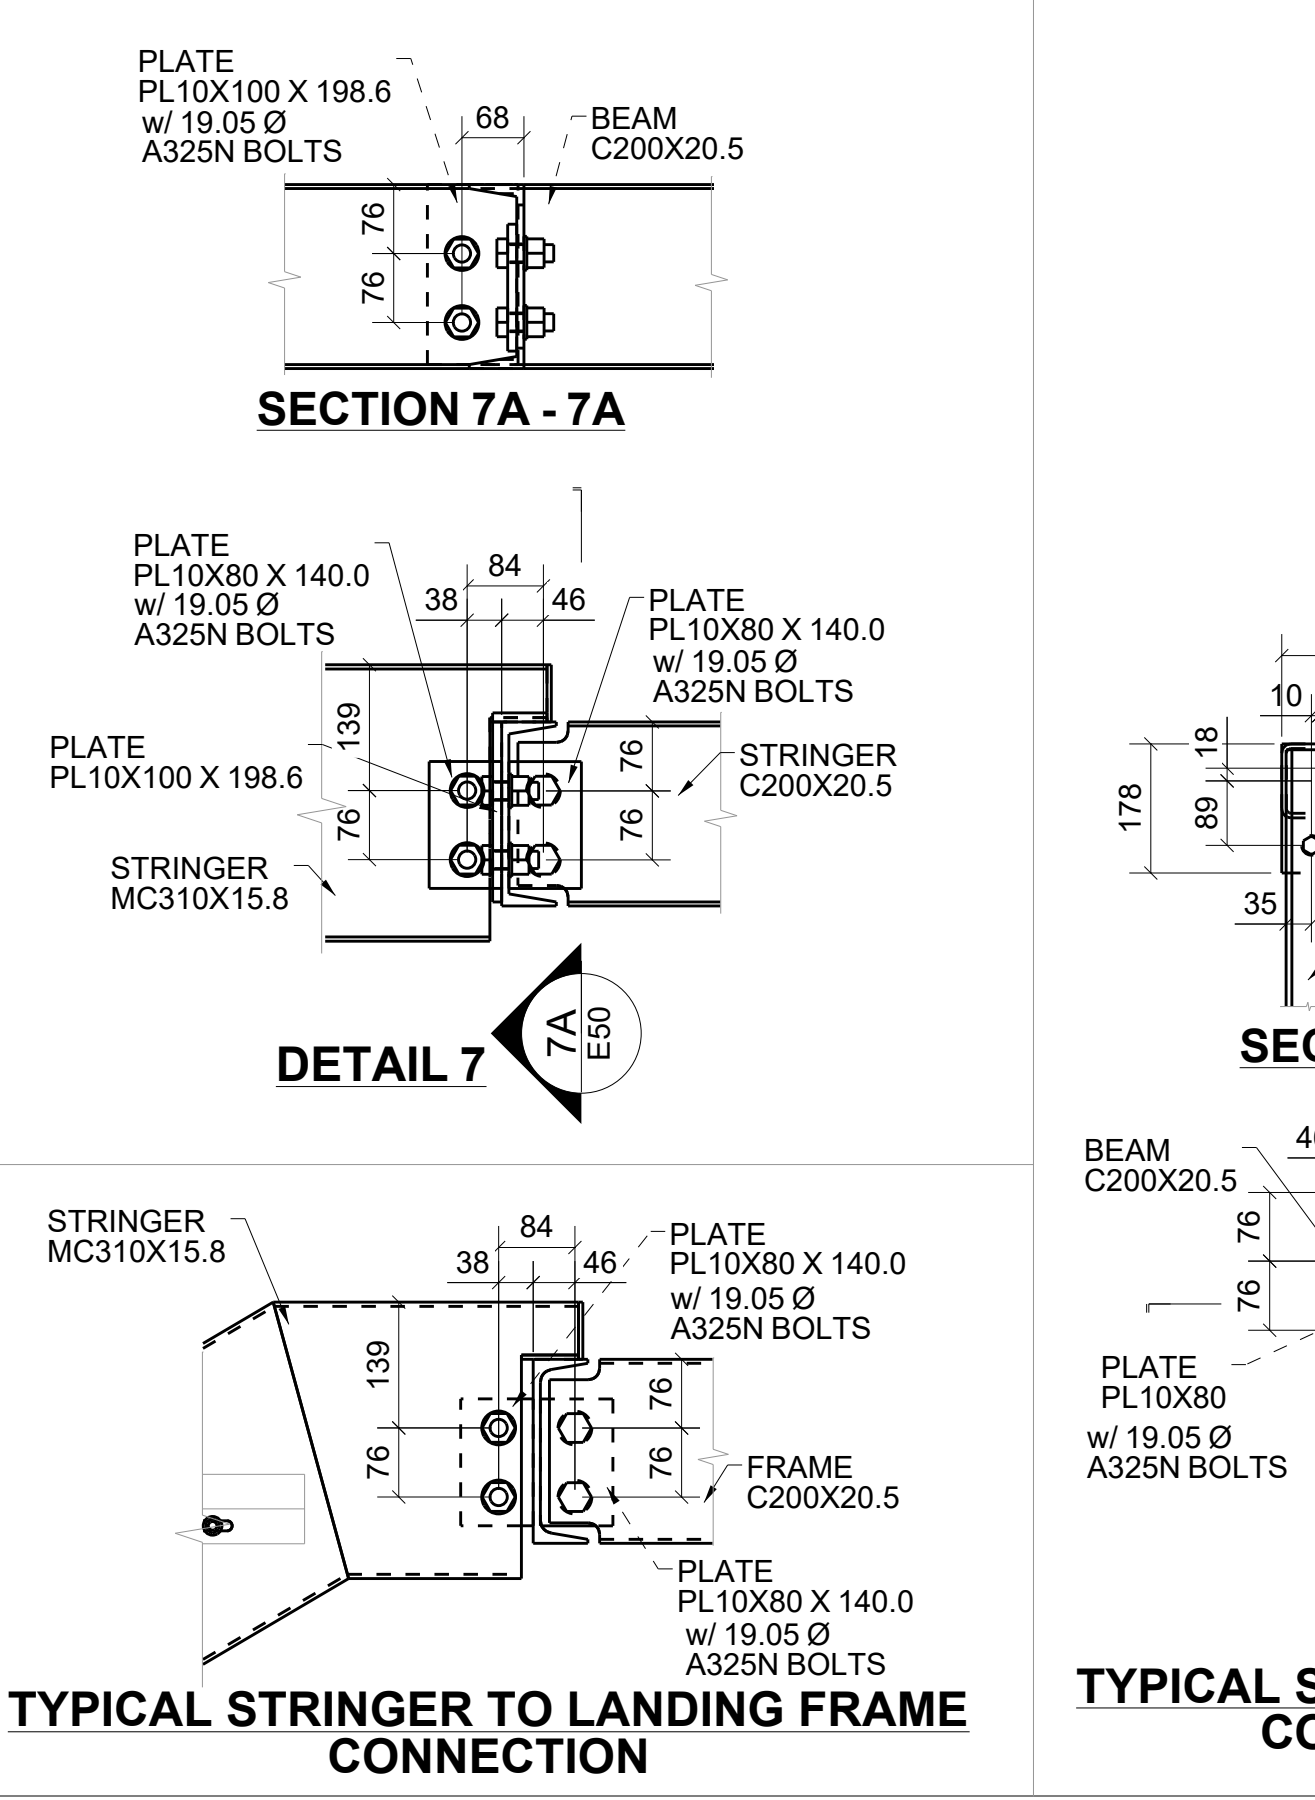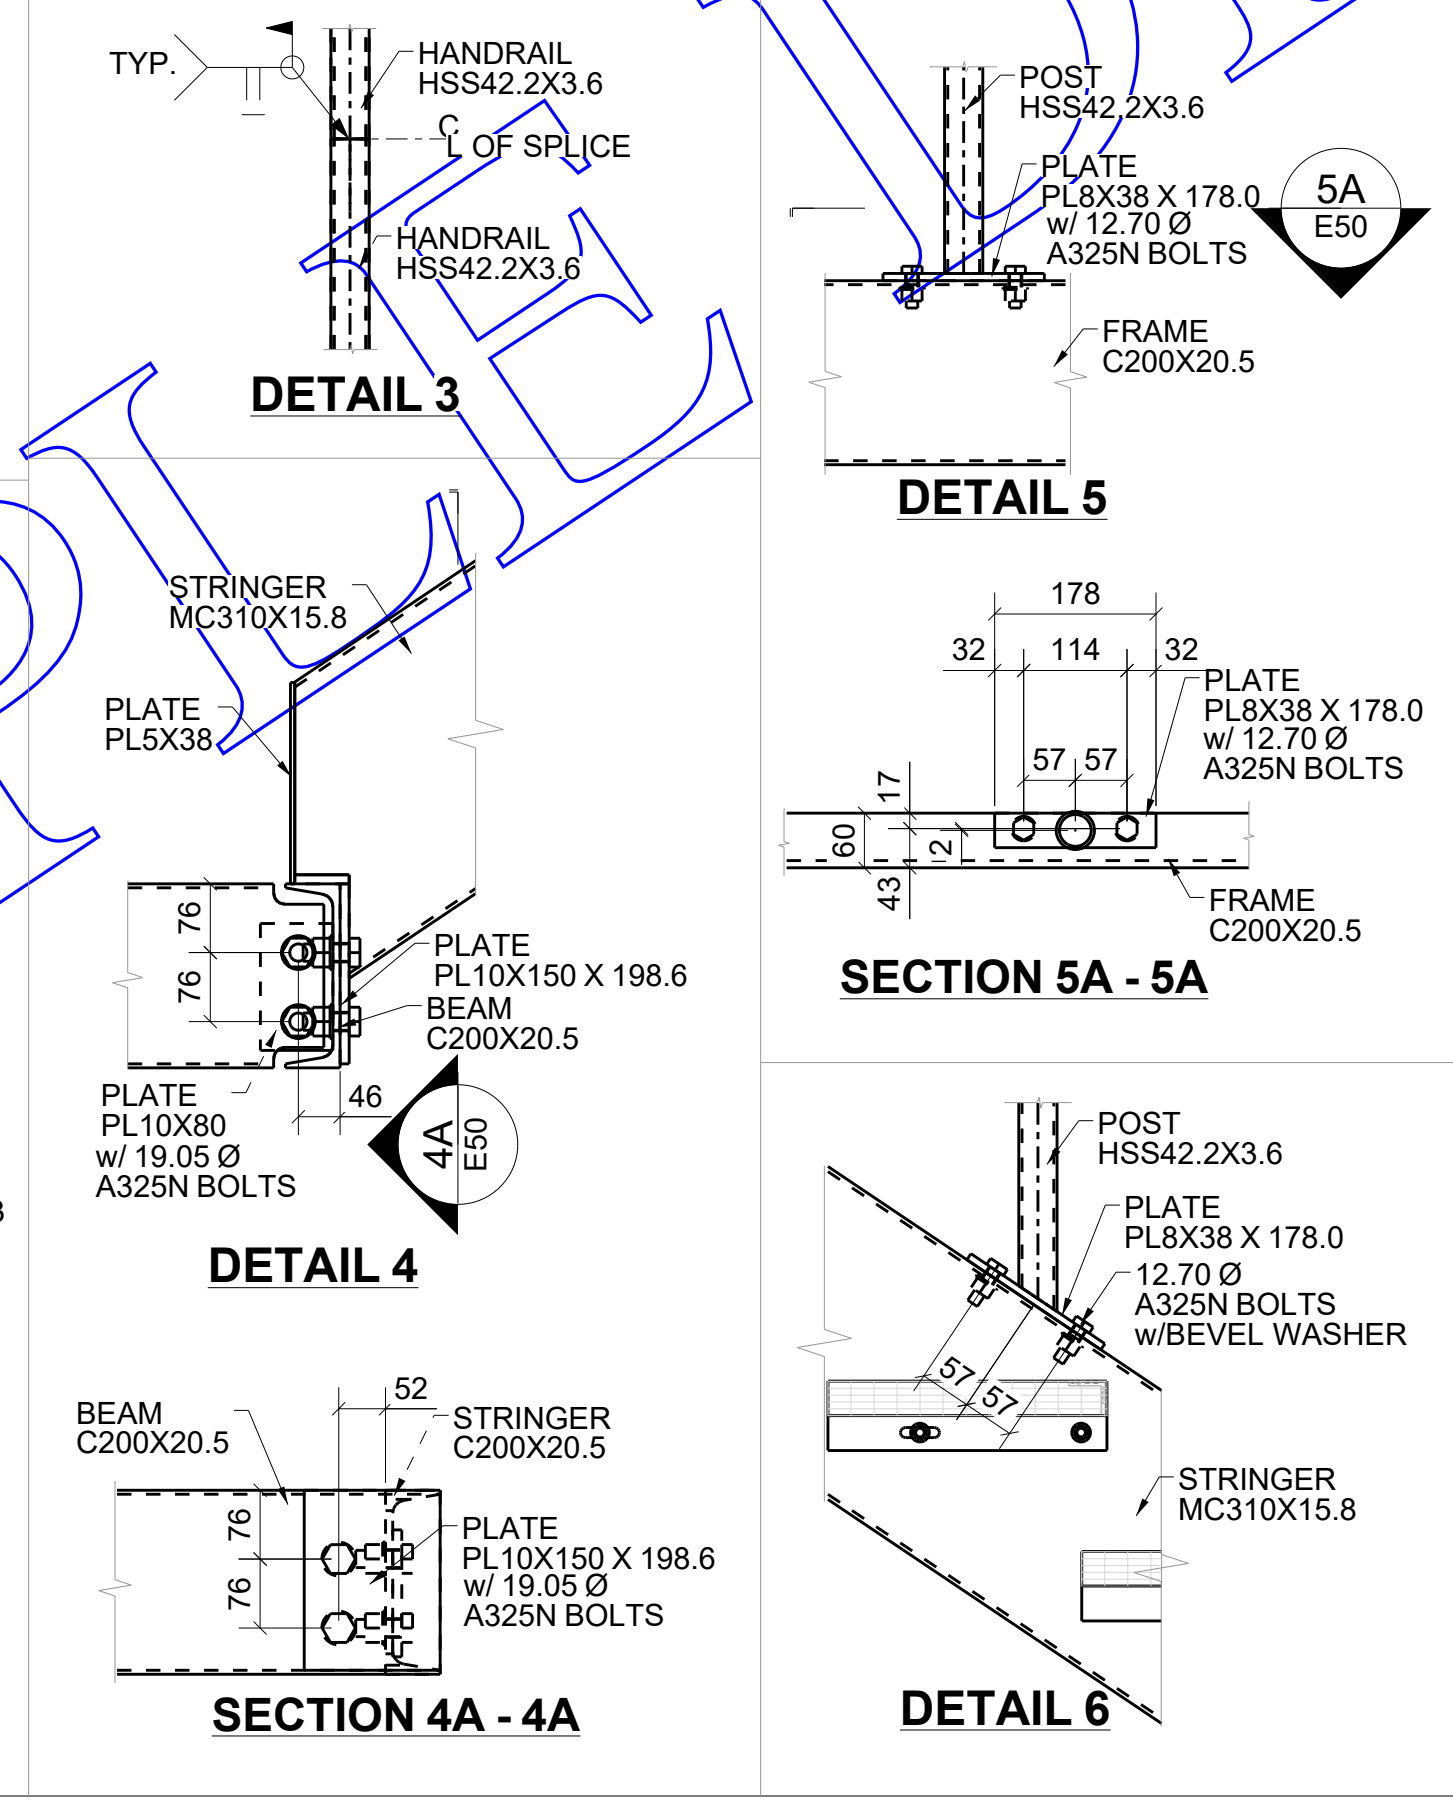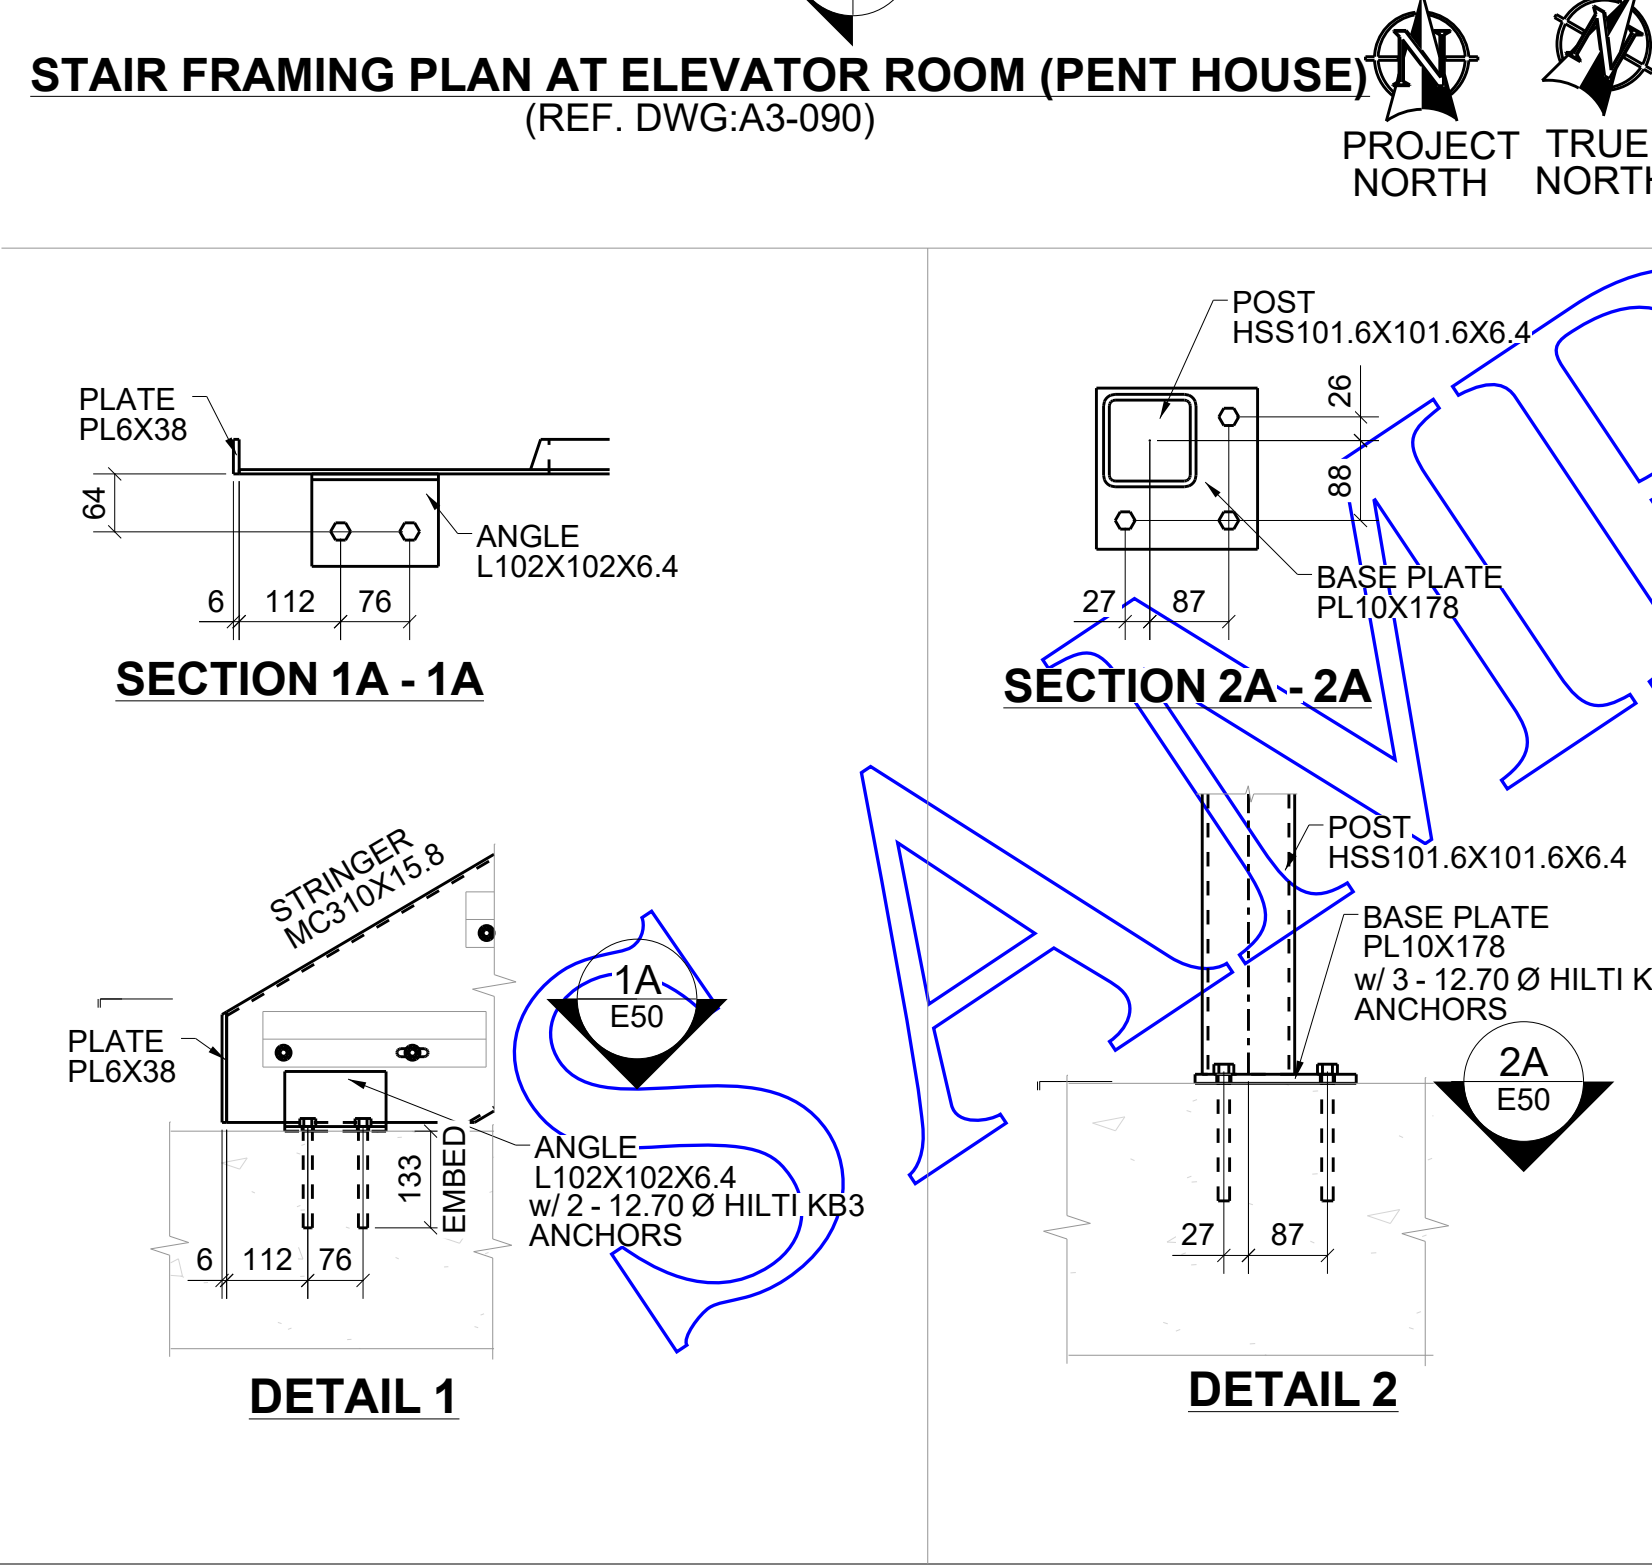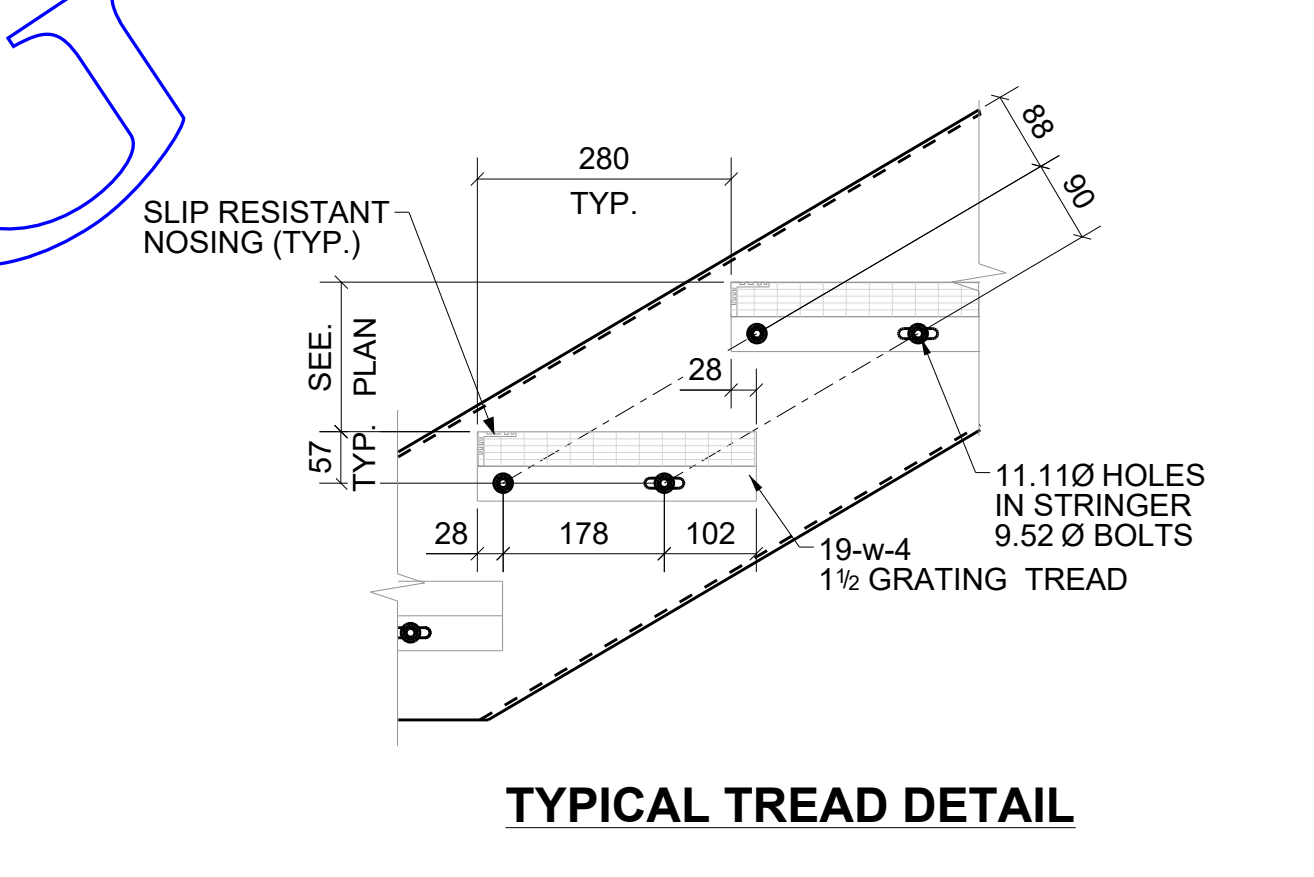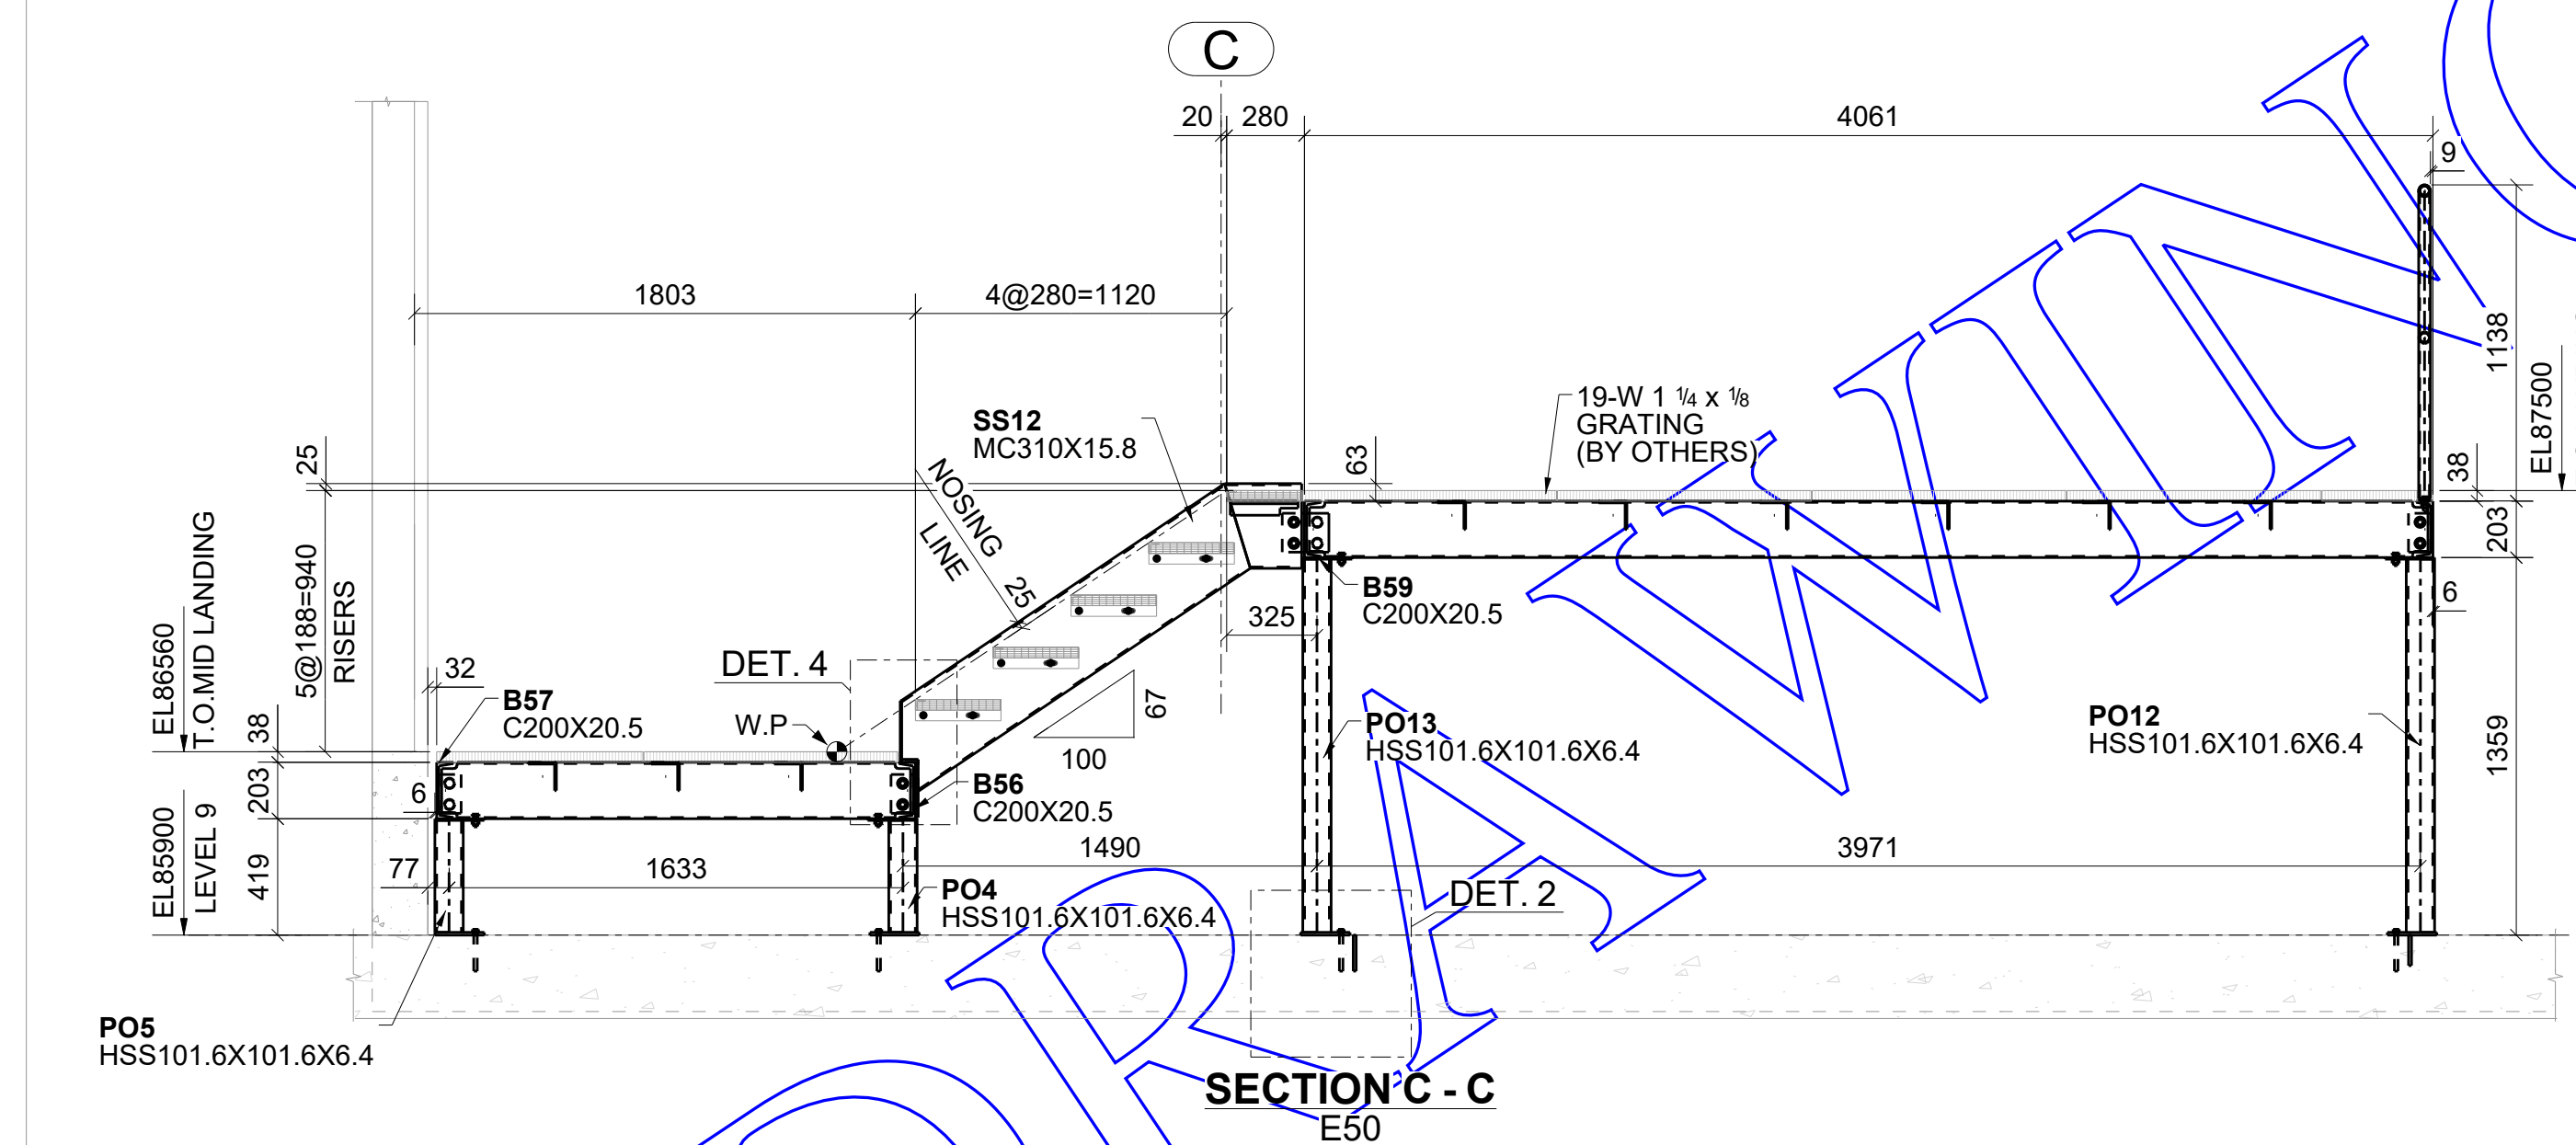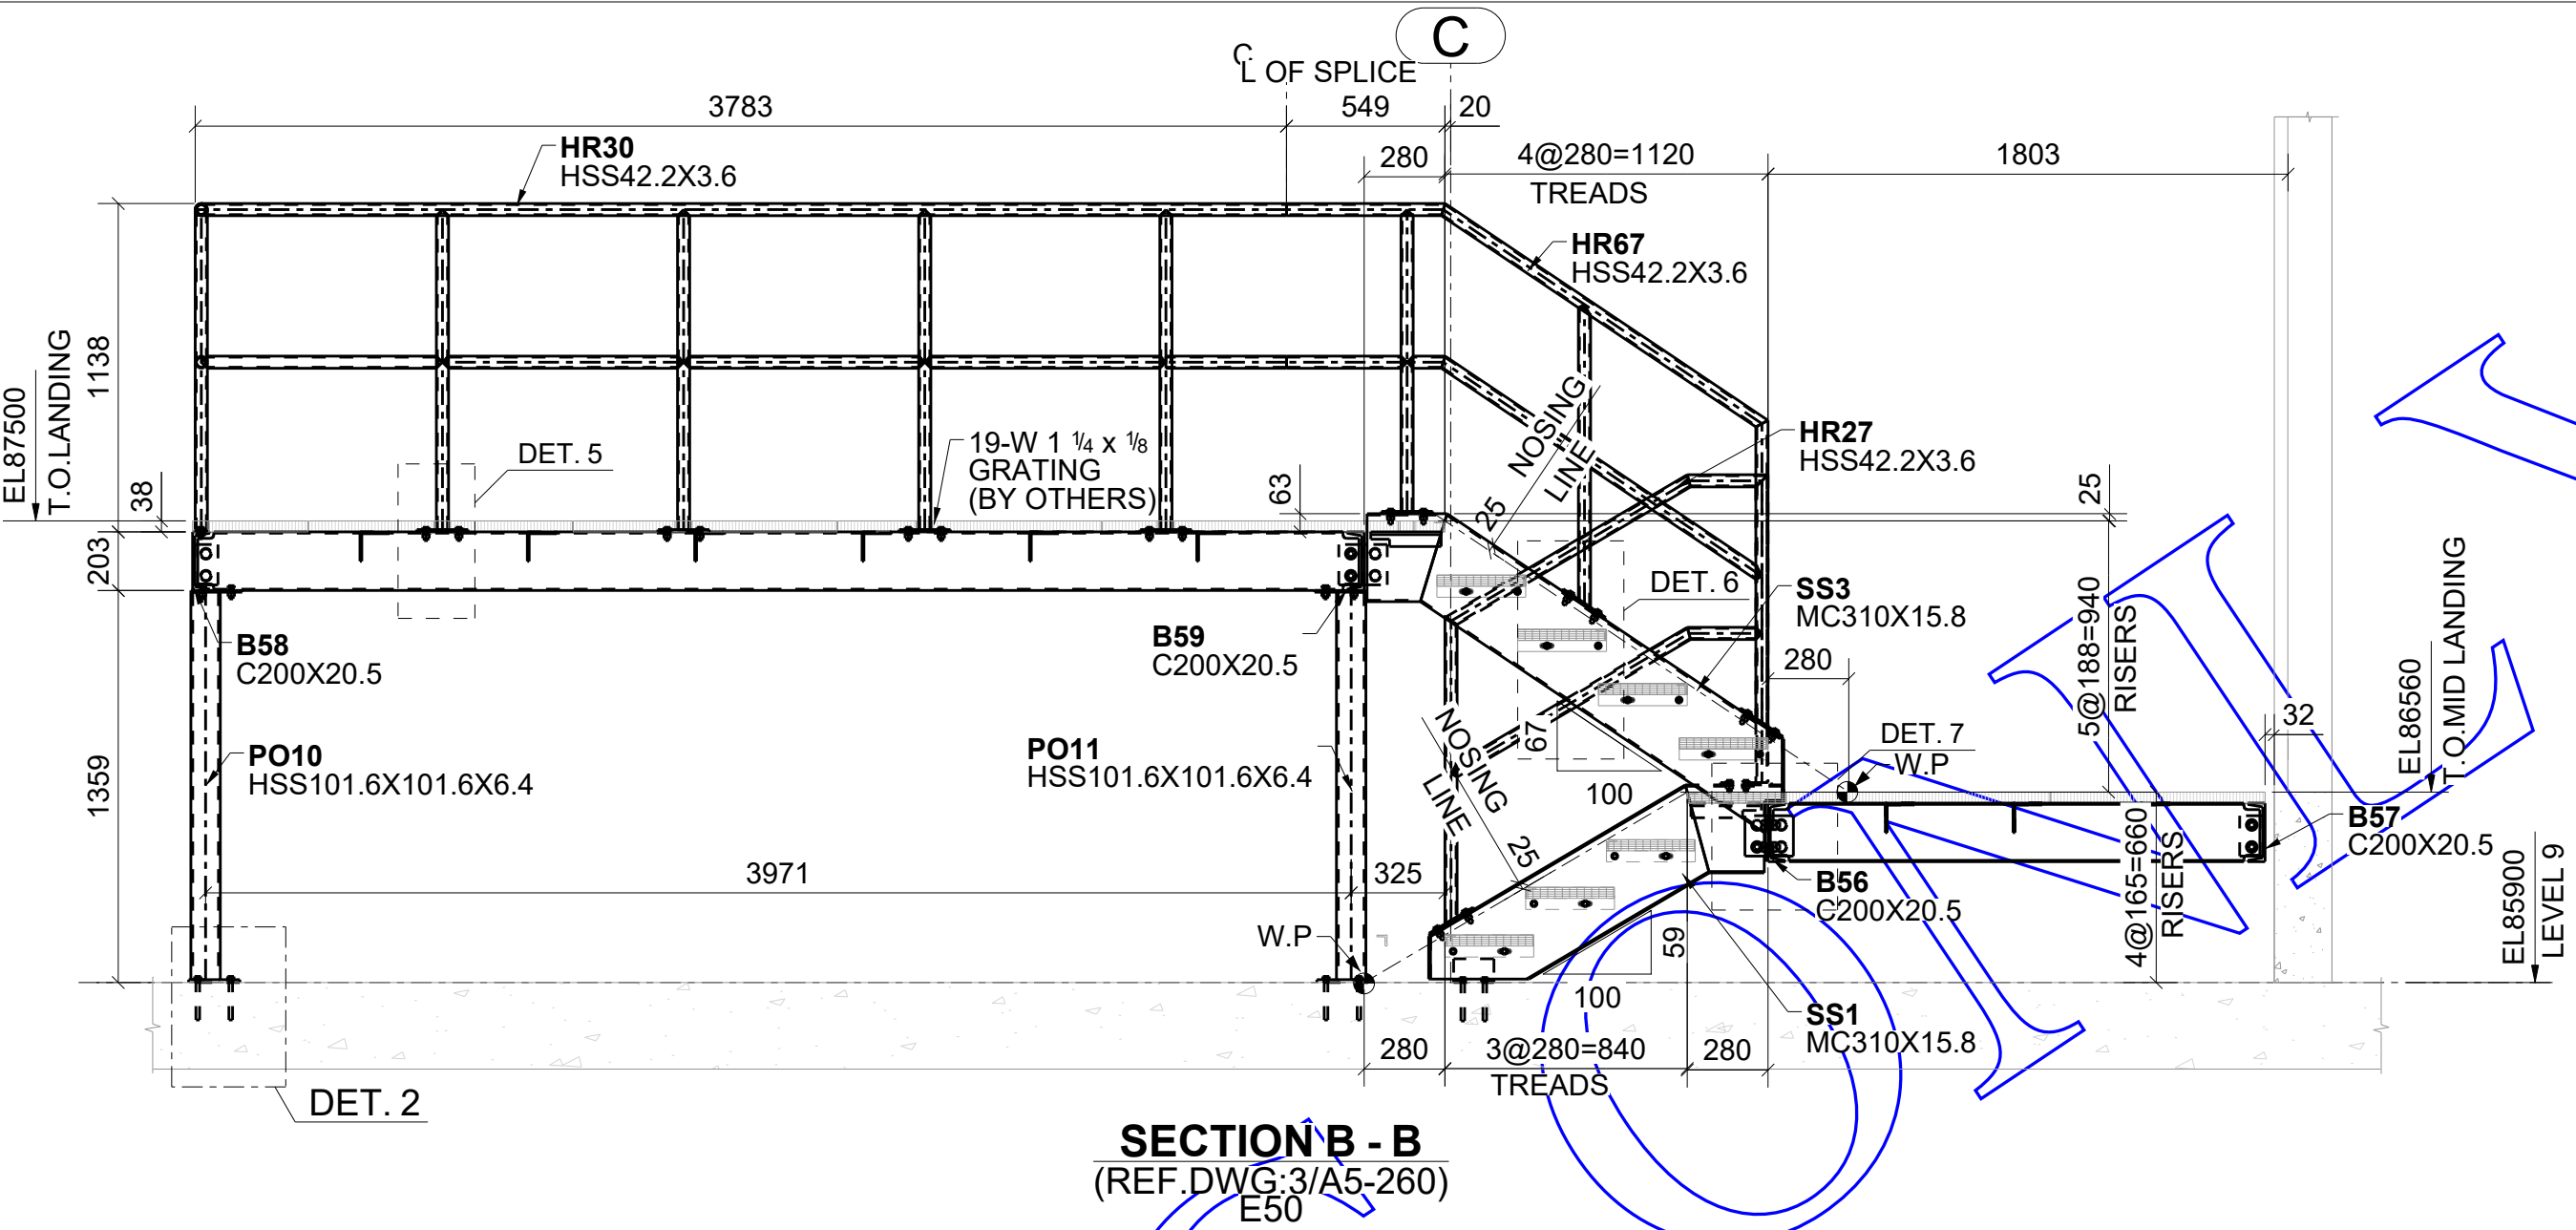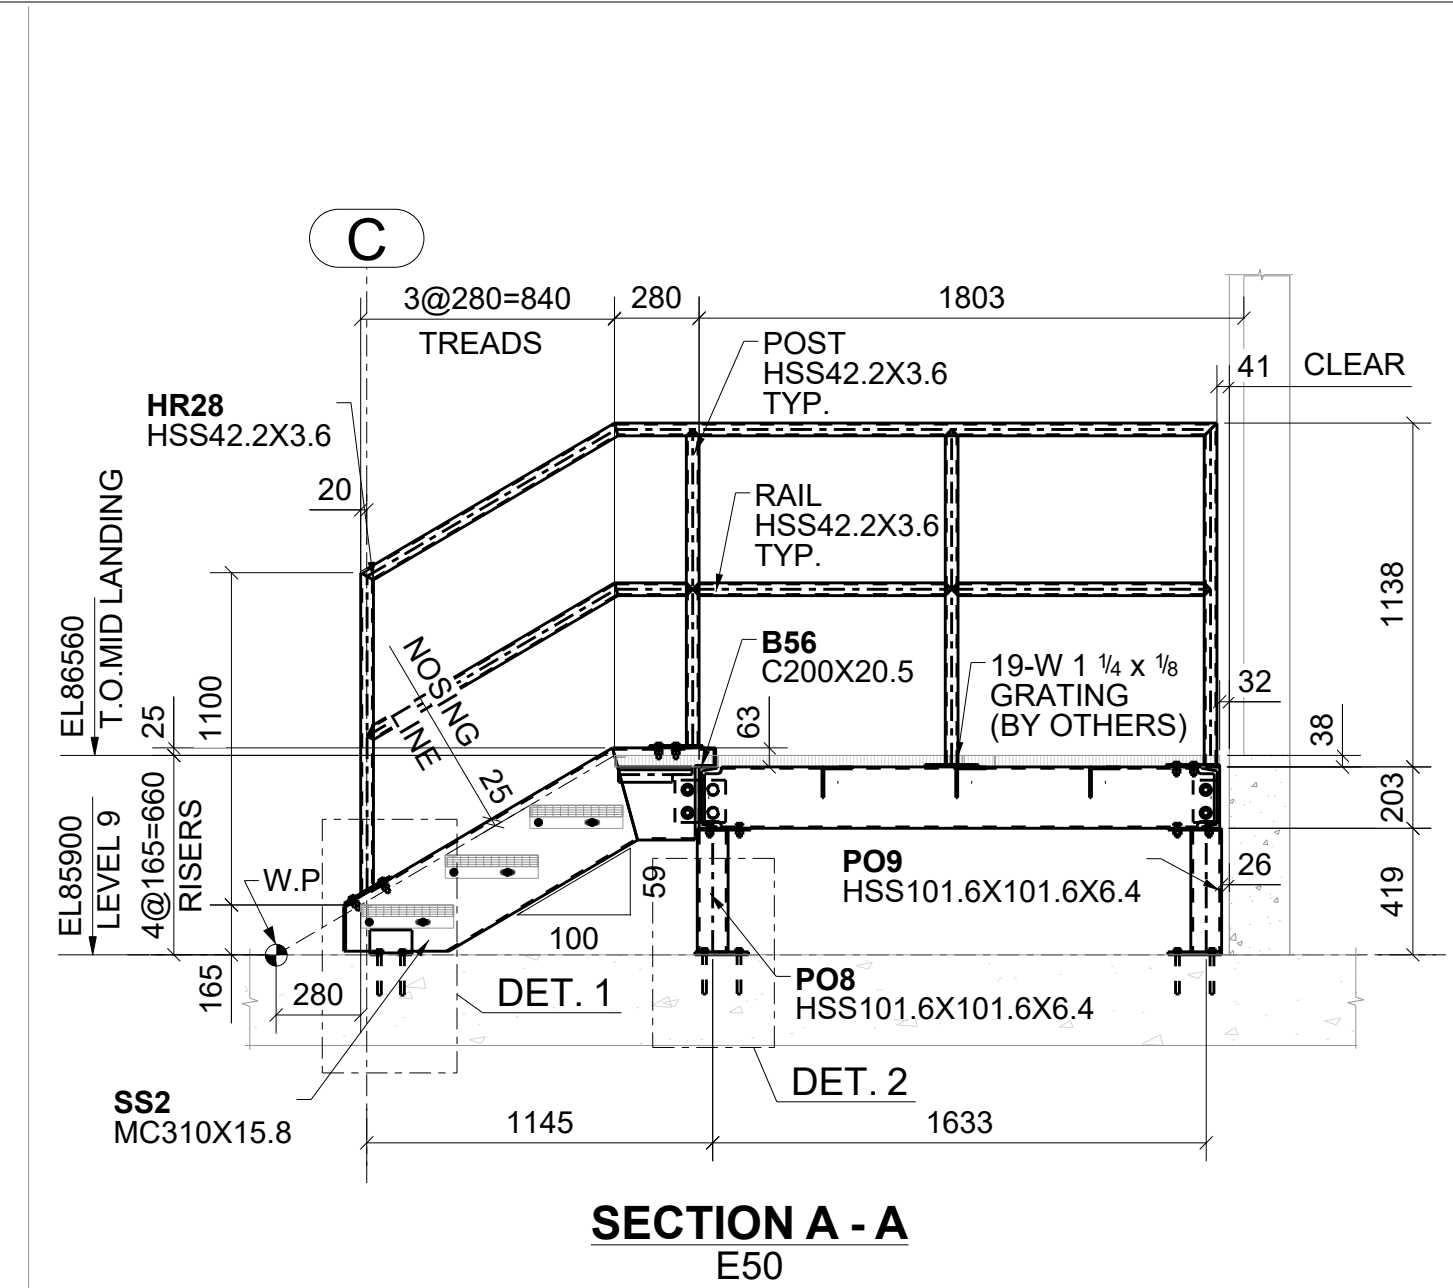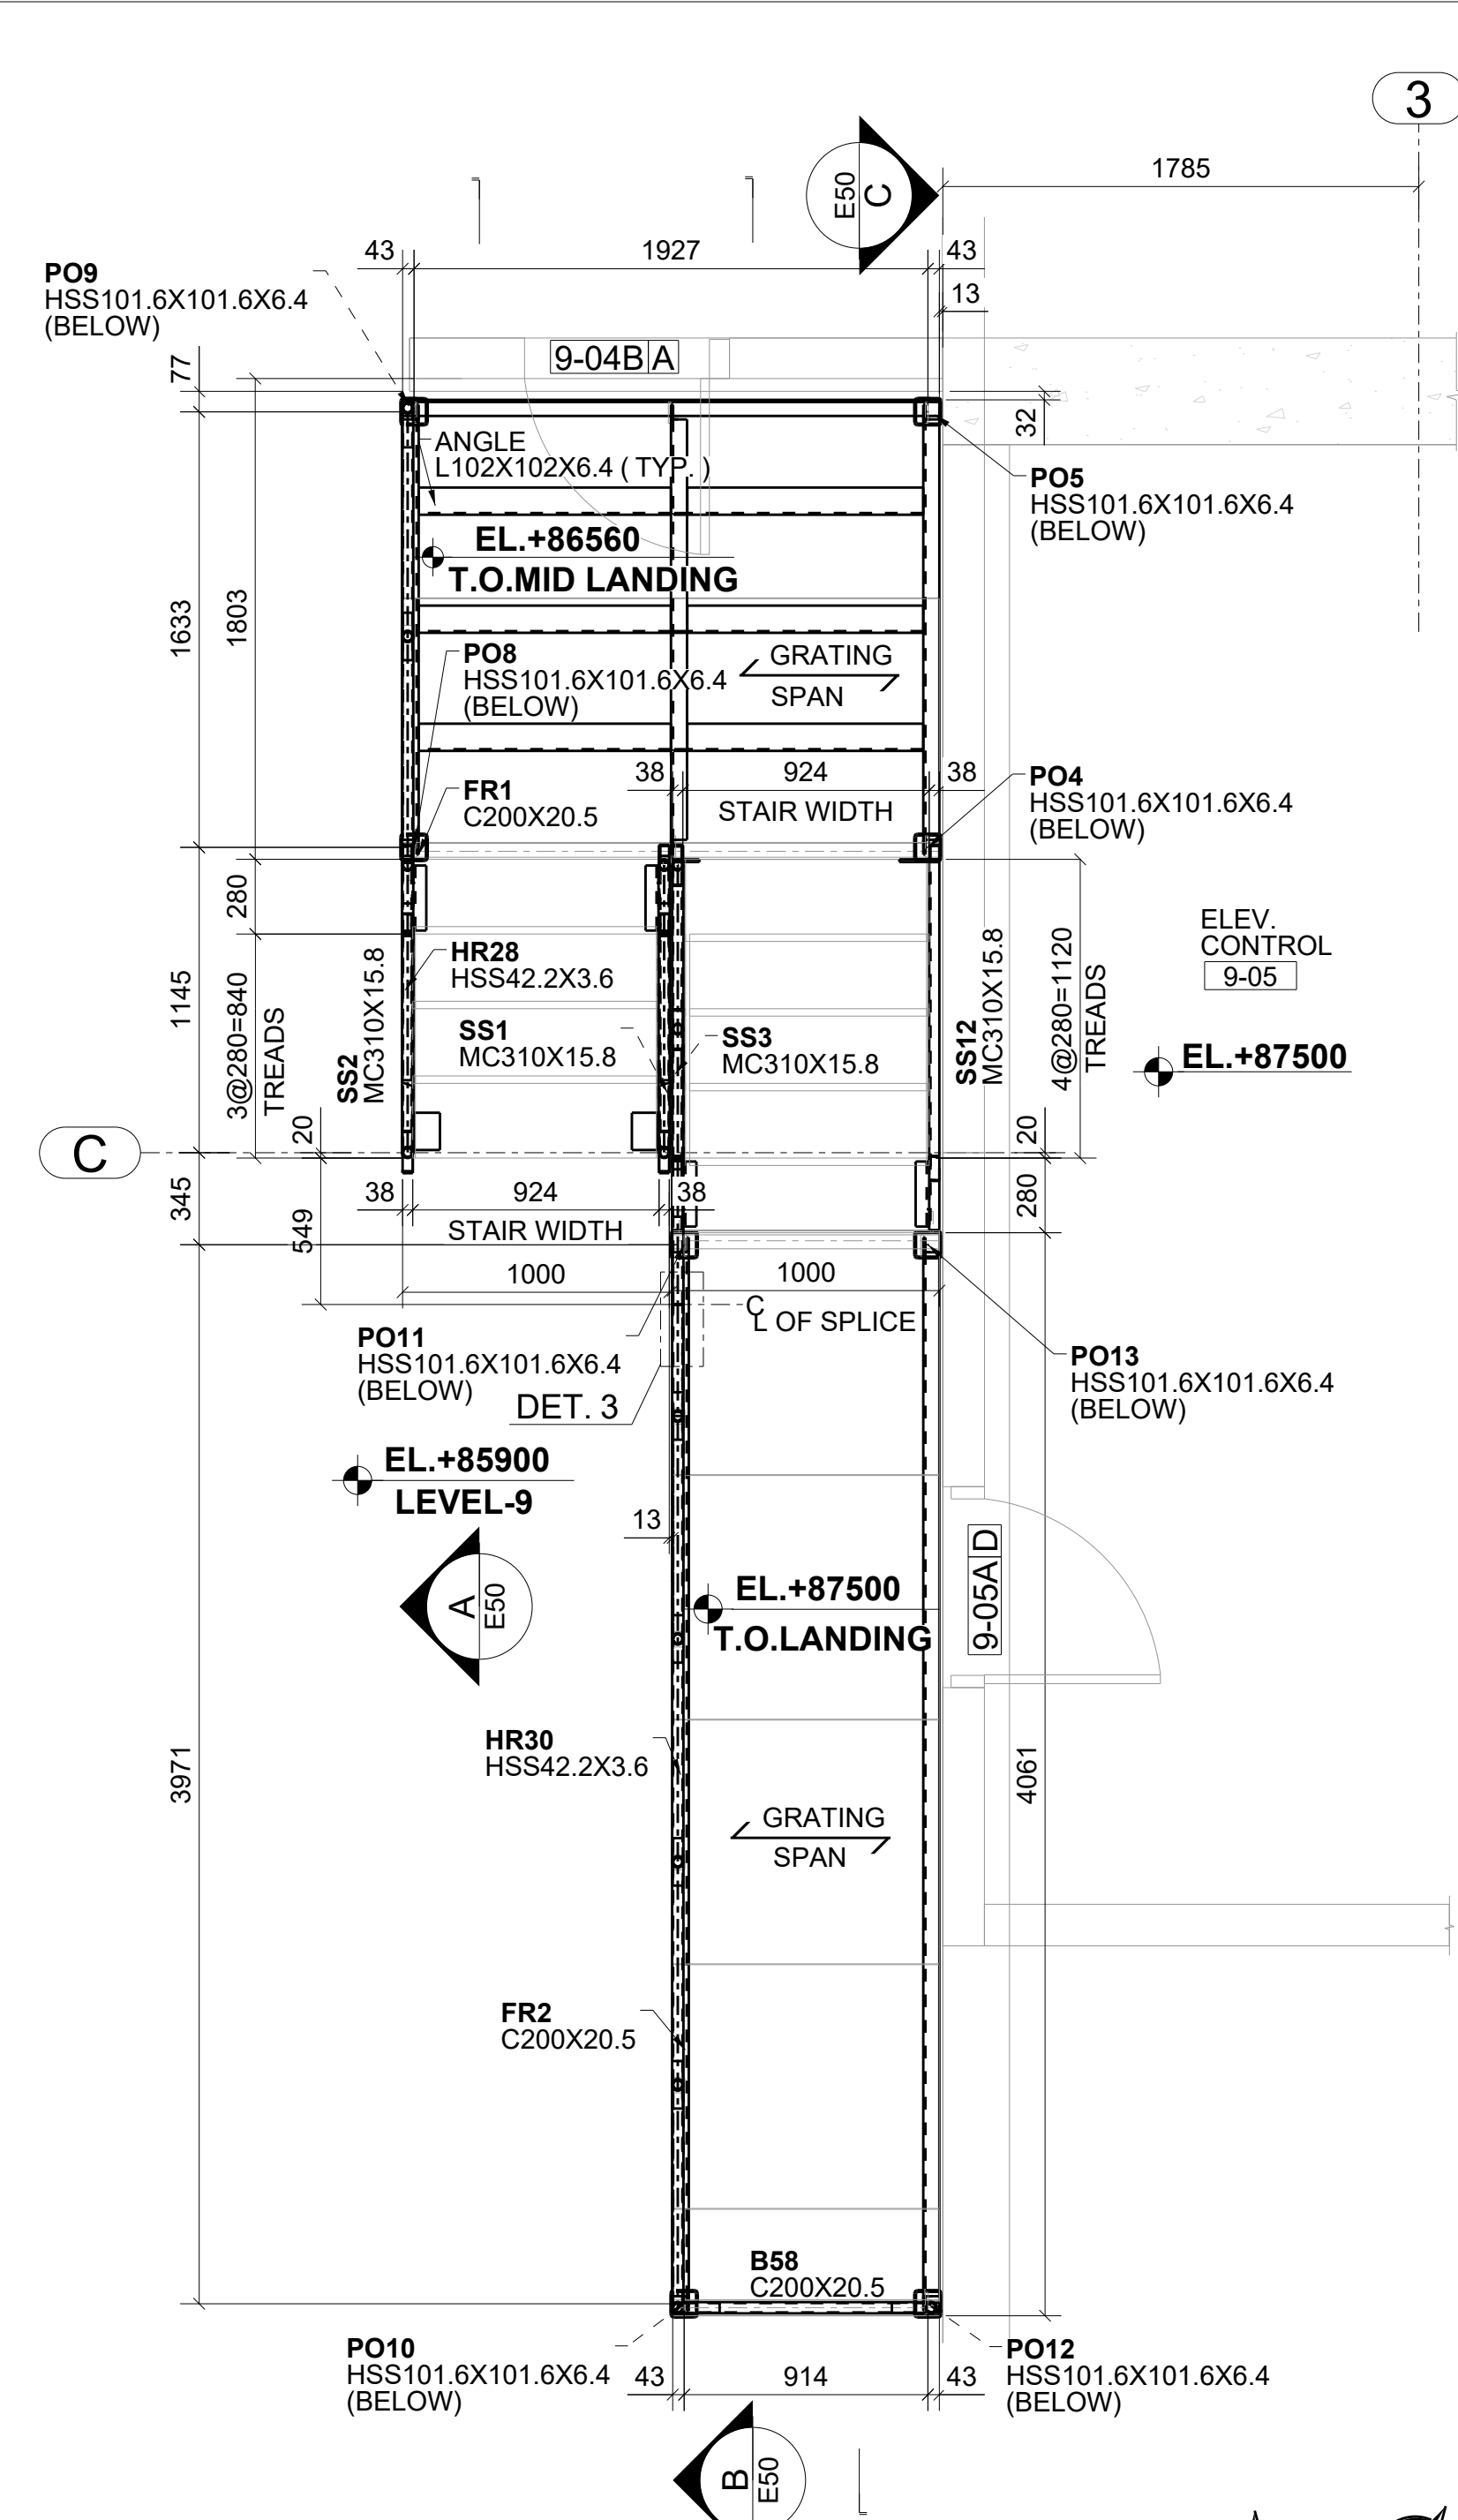



Client: Eddy Lands Construction			
Engineer: Read Jones Christoffersen Ltd.			
Project Address: Main and Misc. steel for Zibi Block 211			
Drawing Description: STAIR FRAMING PLAN AT ELEVATOR ROOM (PENT HOUSE)			
Date:	Scale:	Drawn By: SAM	Checked By: MAK
Project Number: 2364	Drawing Number: E50	1	

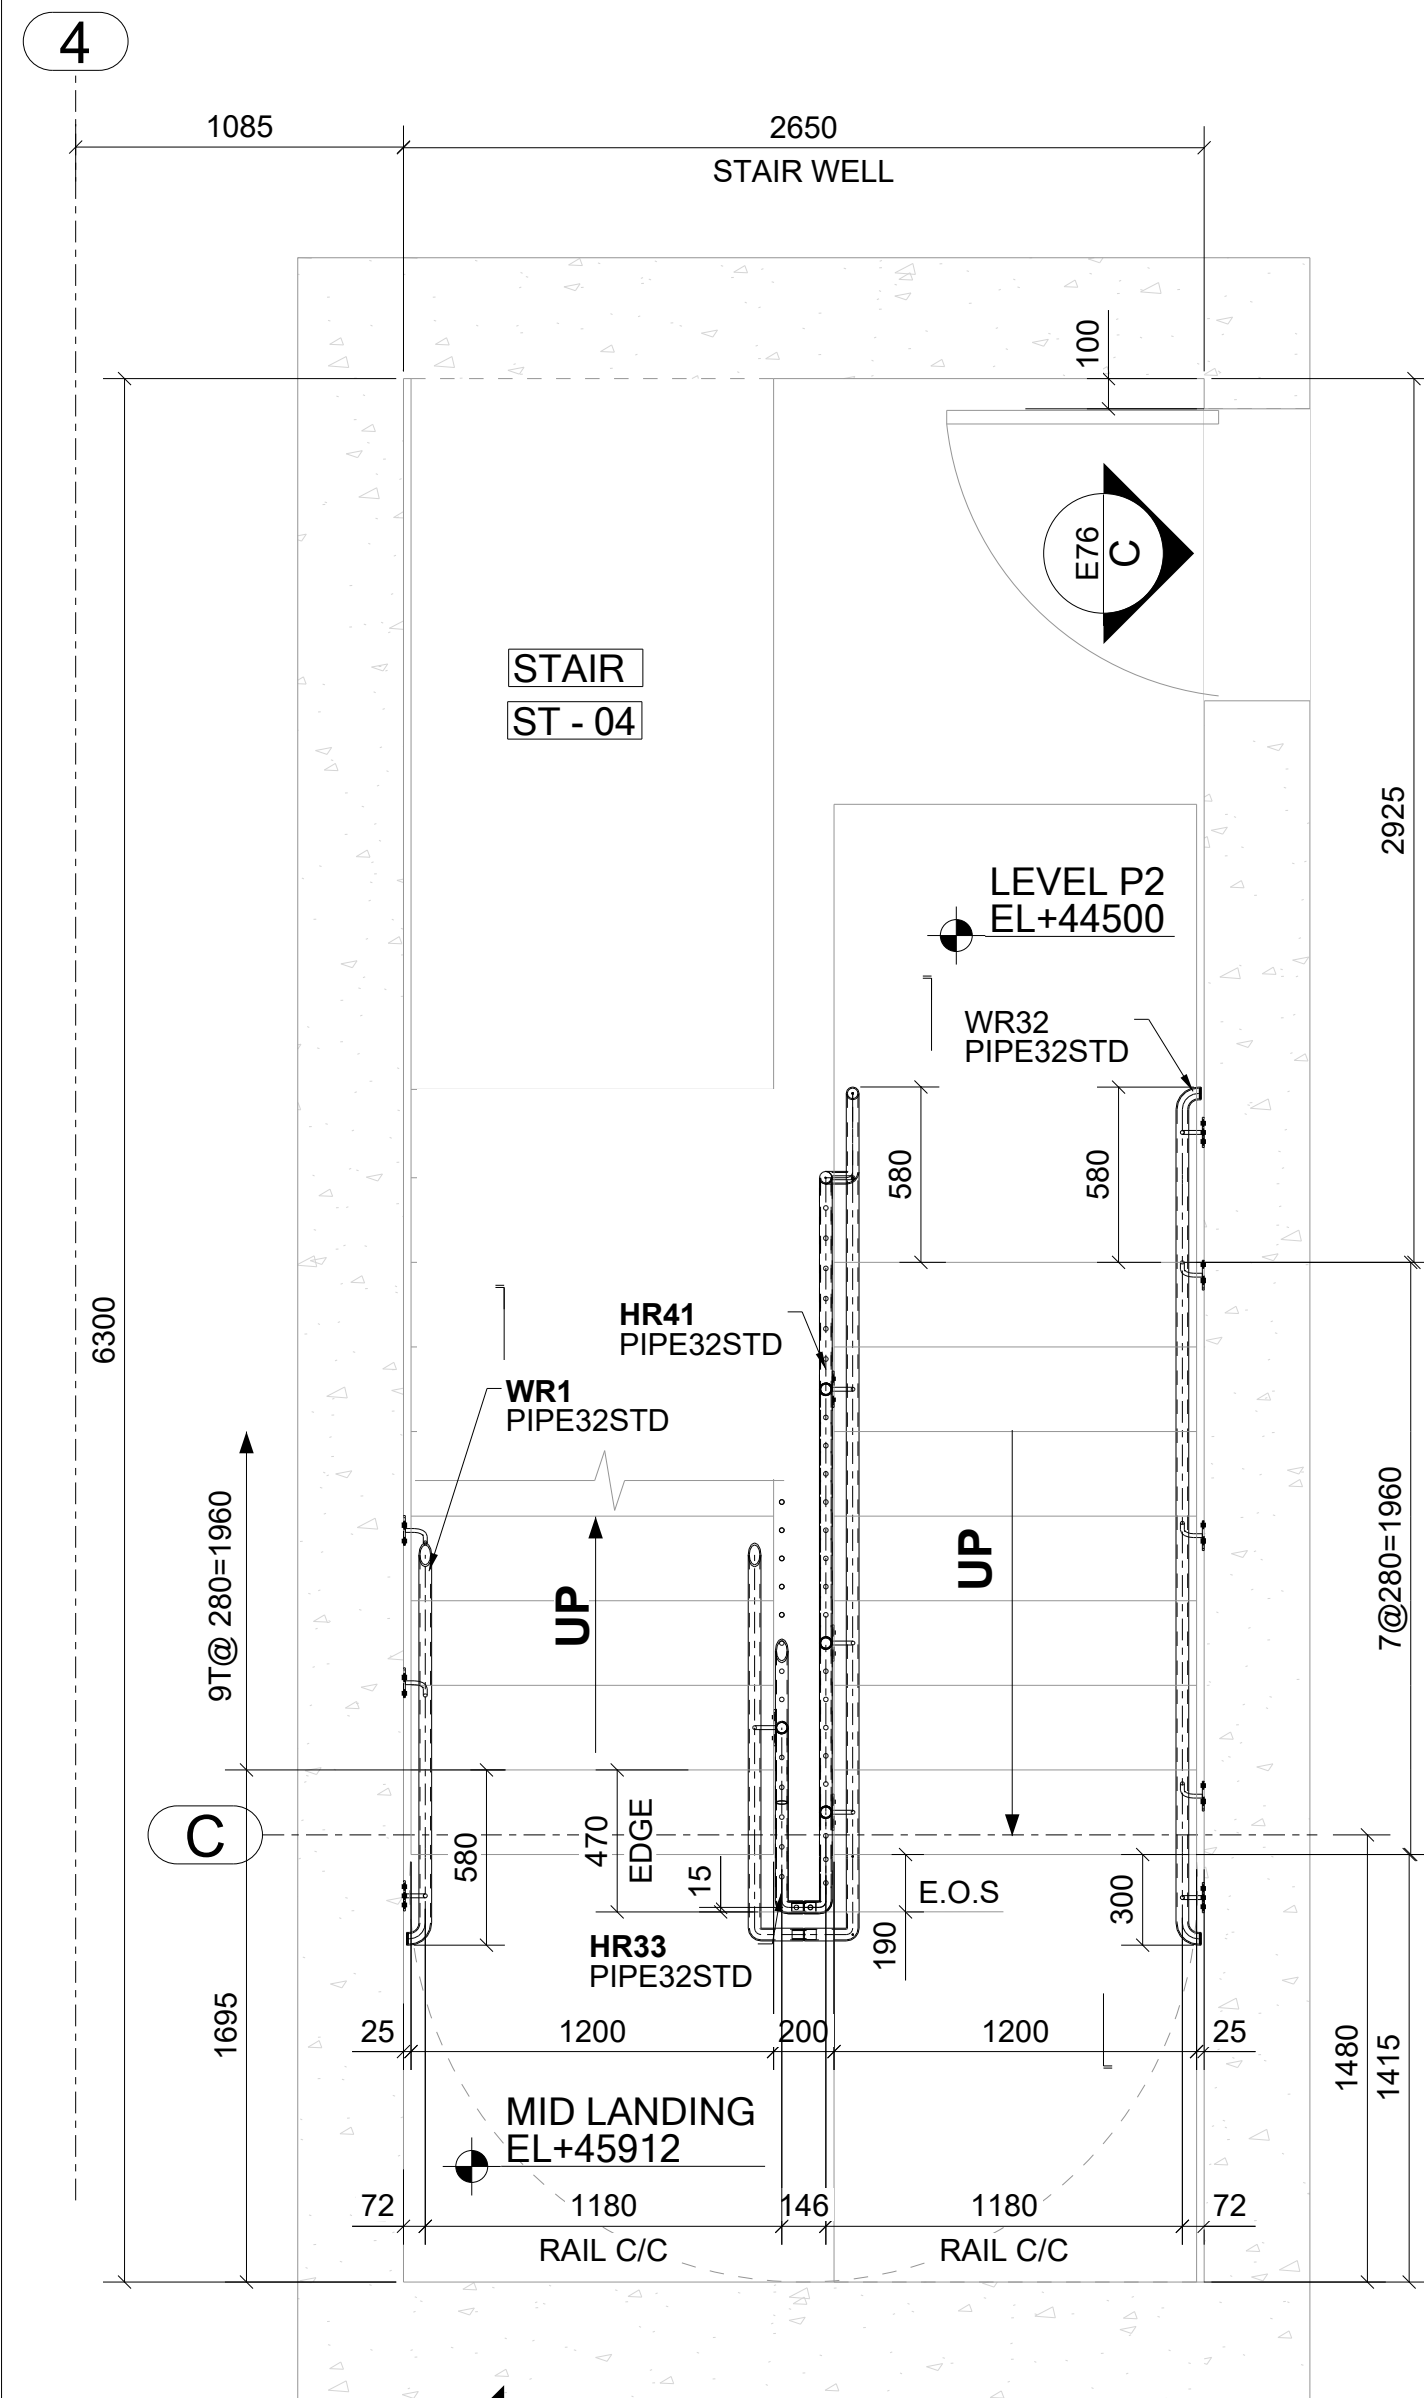



STAIR (ST-04) PLAN @ LEVEL P2  
(REF.DWG:1/A6-005)

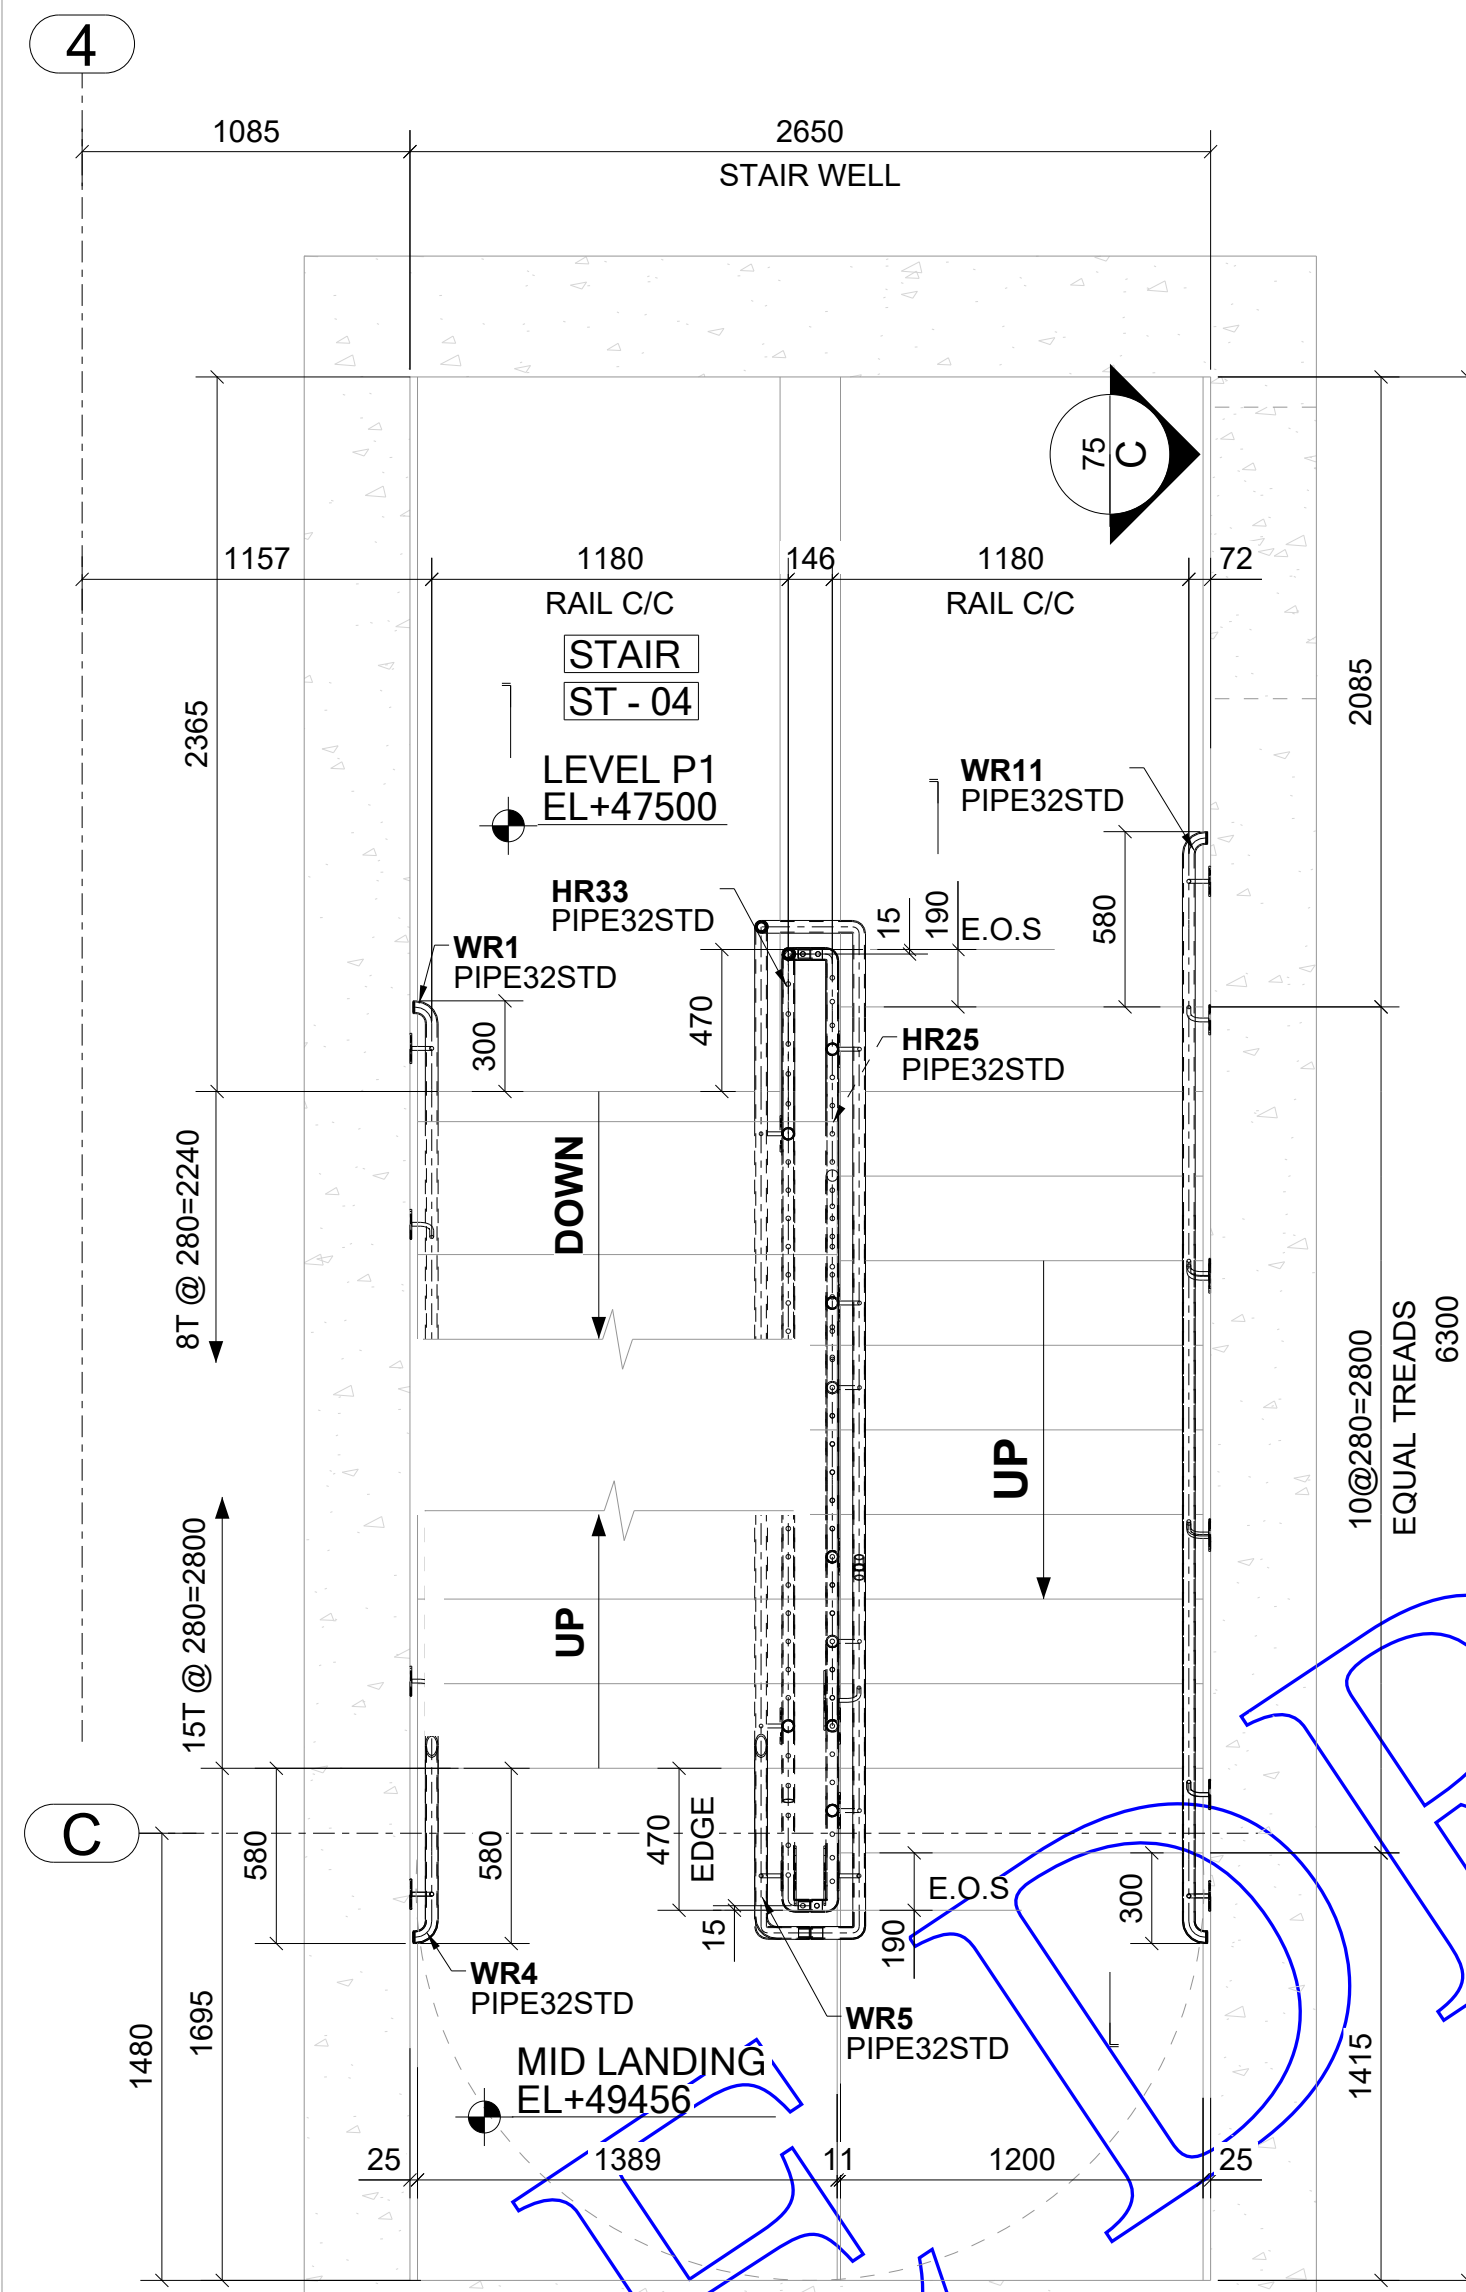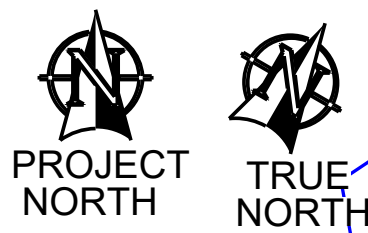


STAIR PLAN @ LEVEL P1  
(REF.DWG:2/A6-005)

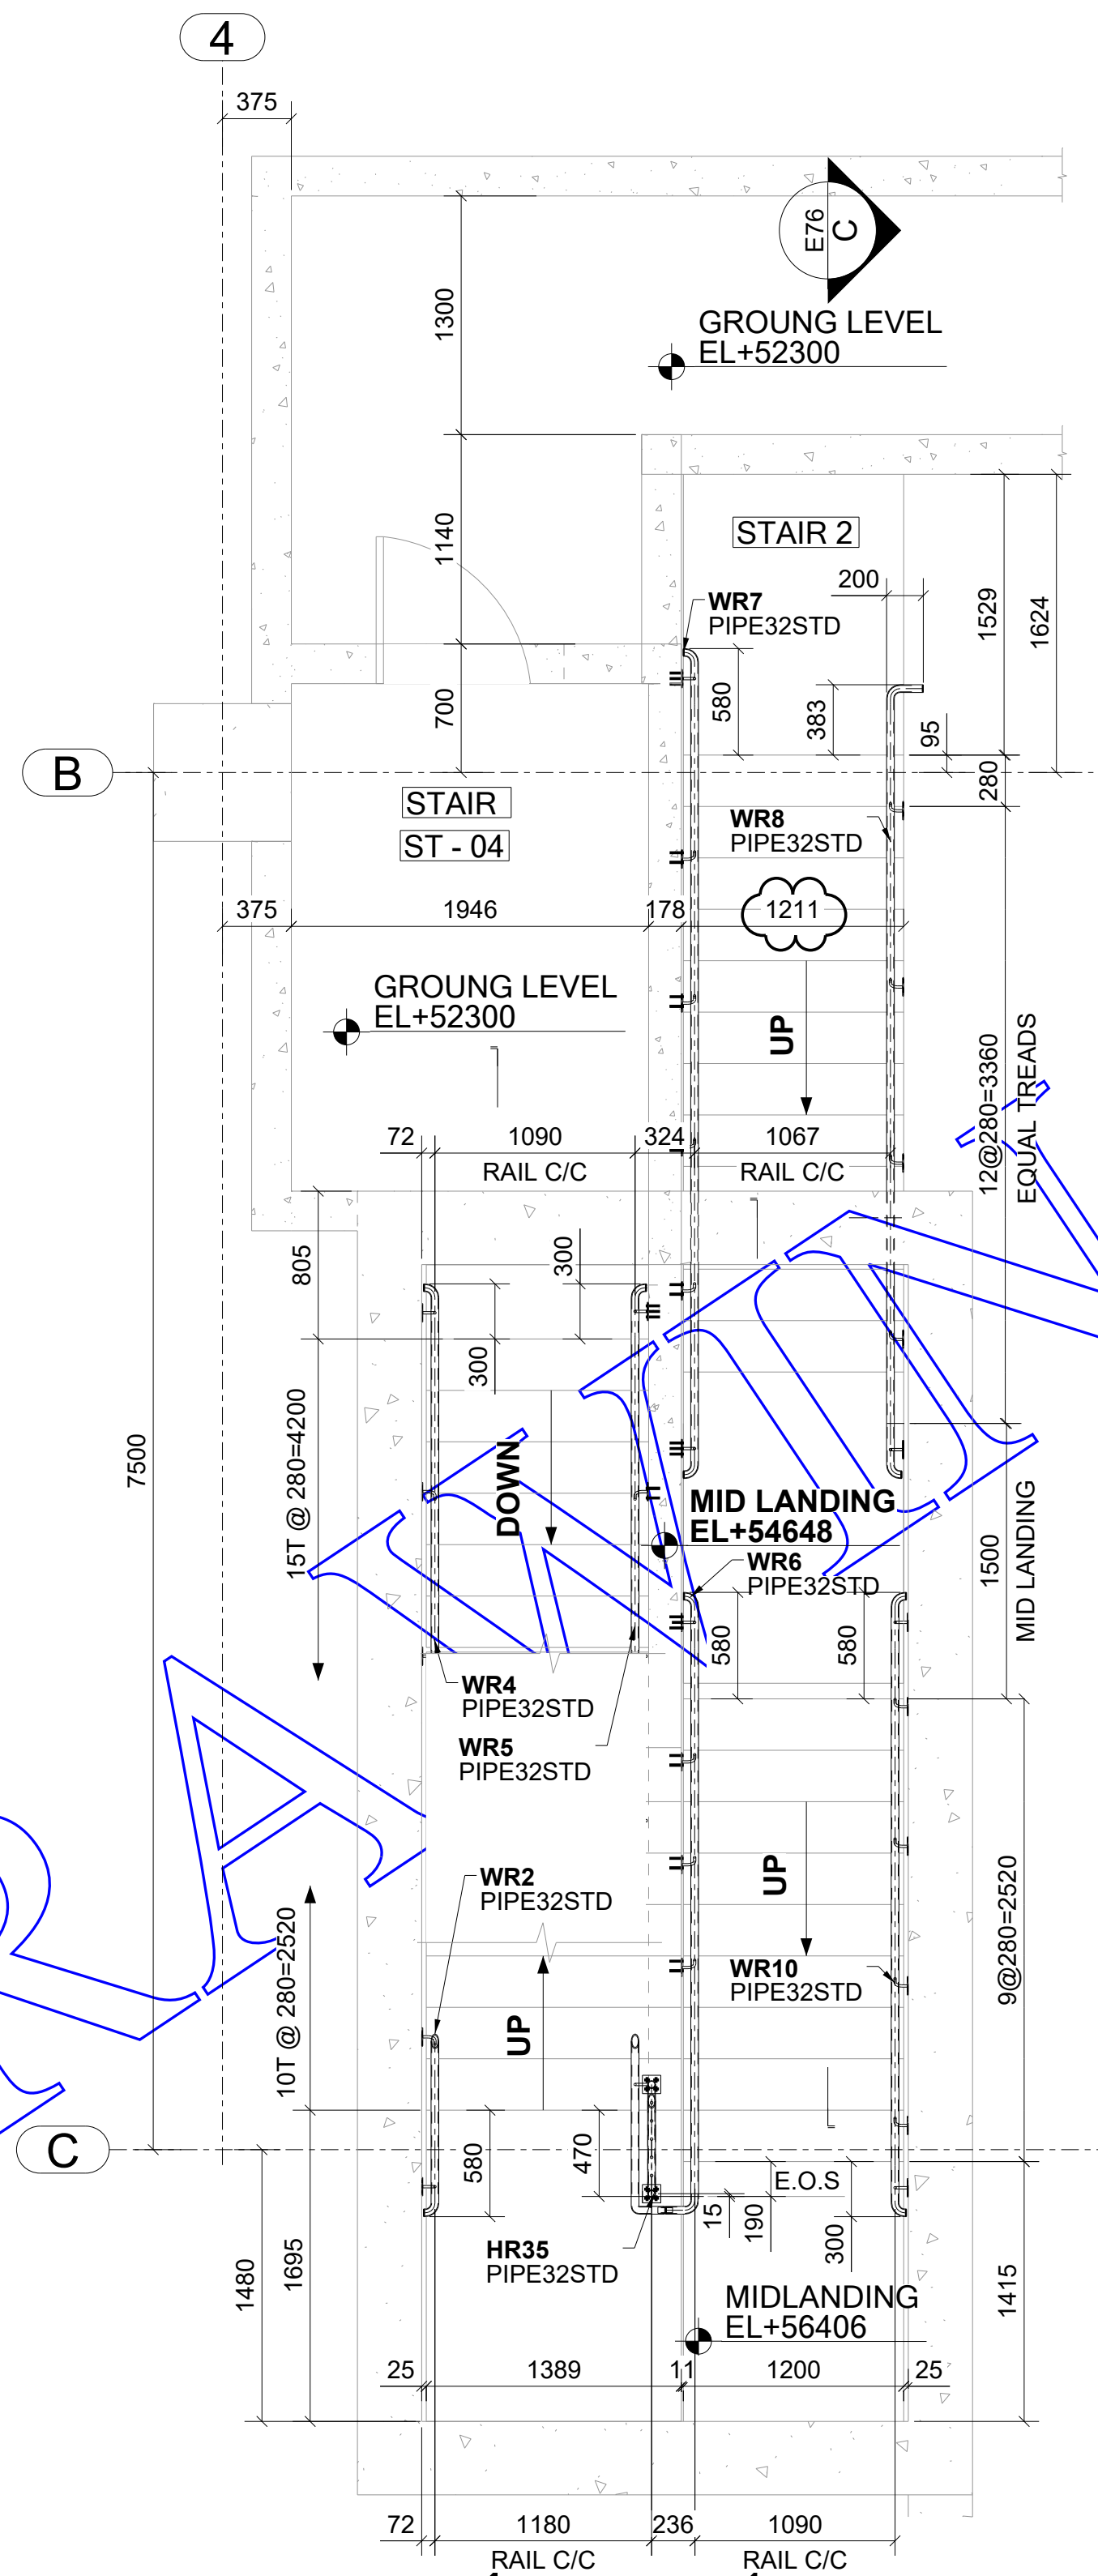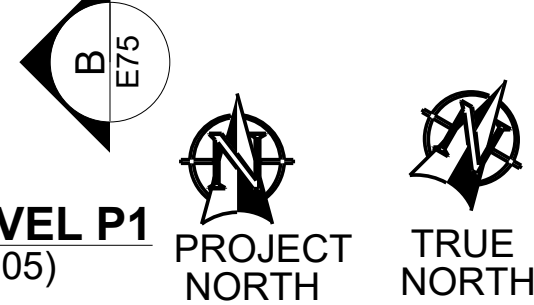

STAIR PLAN @ LEVEL 1  
(REF.DWG:3/A6-005)

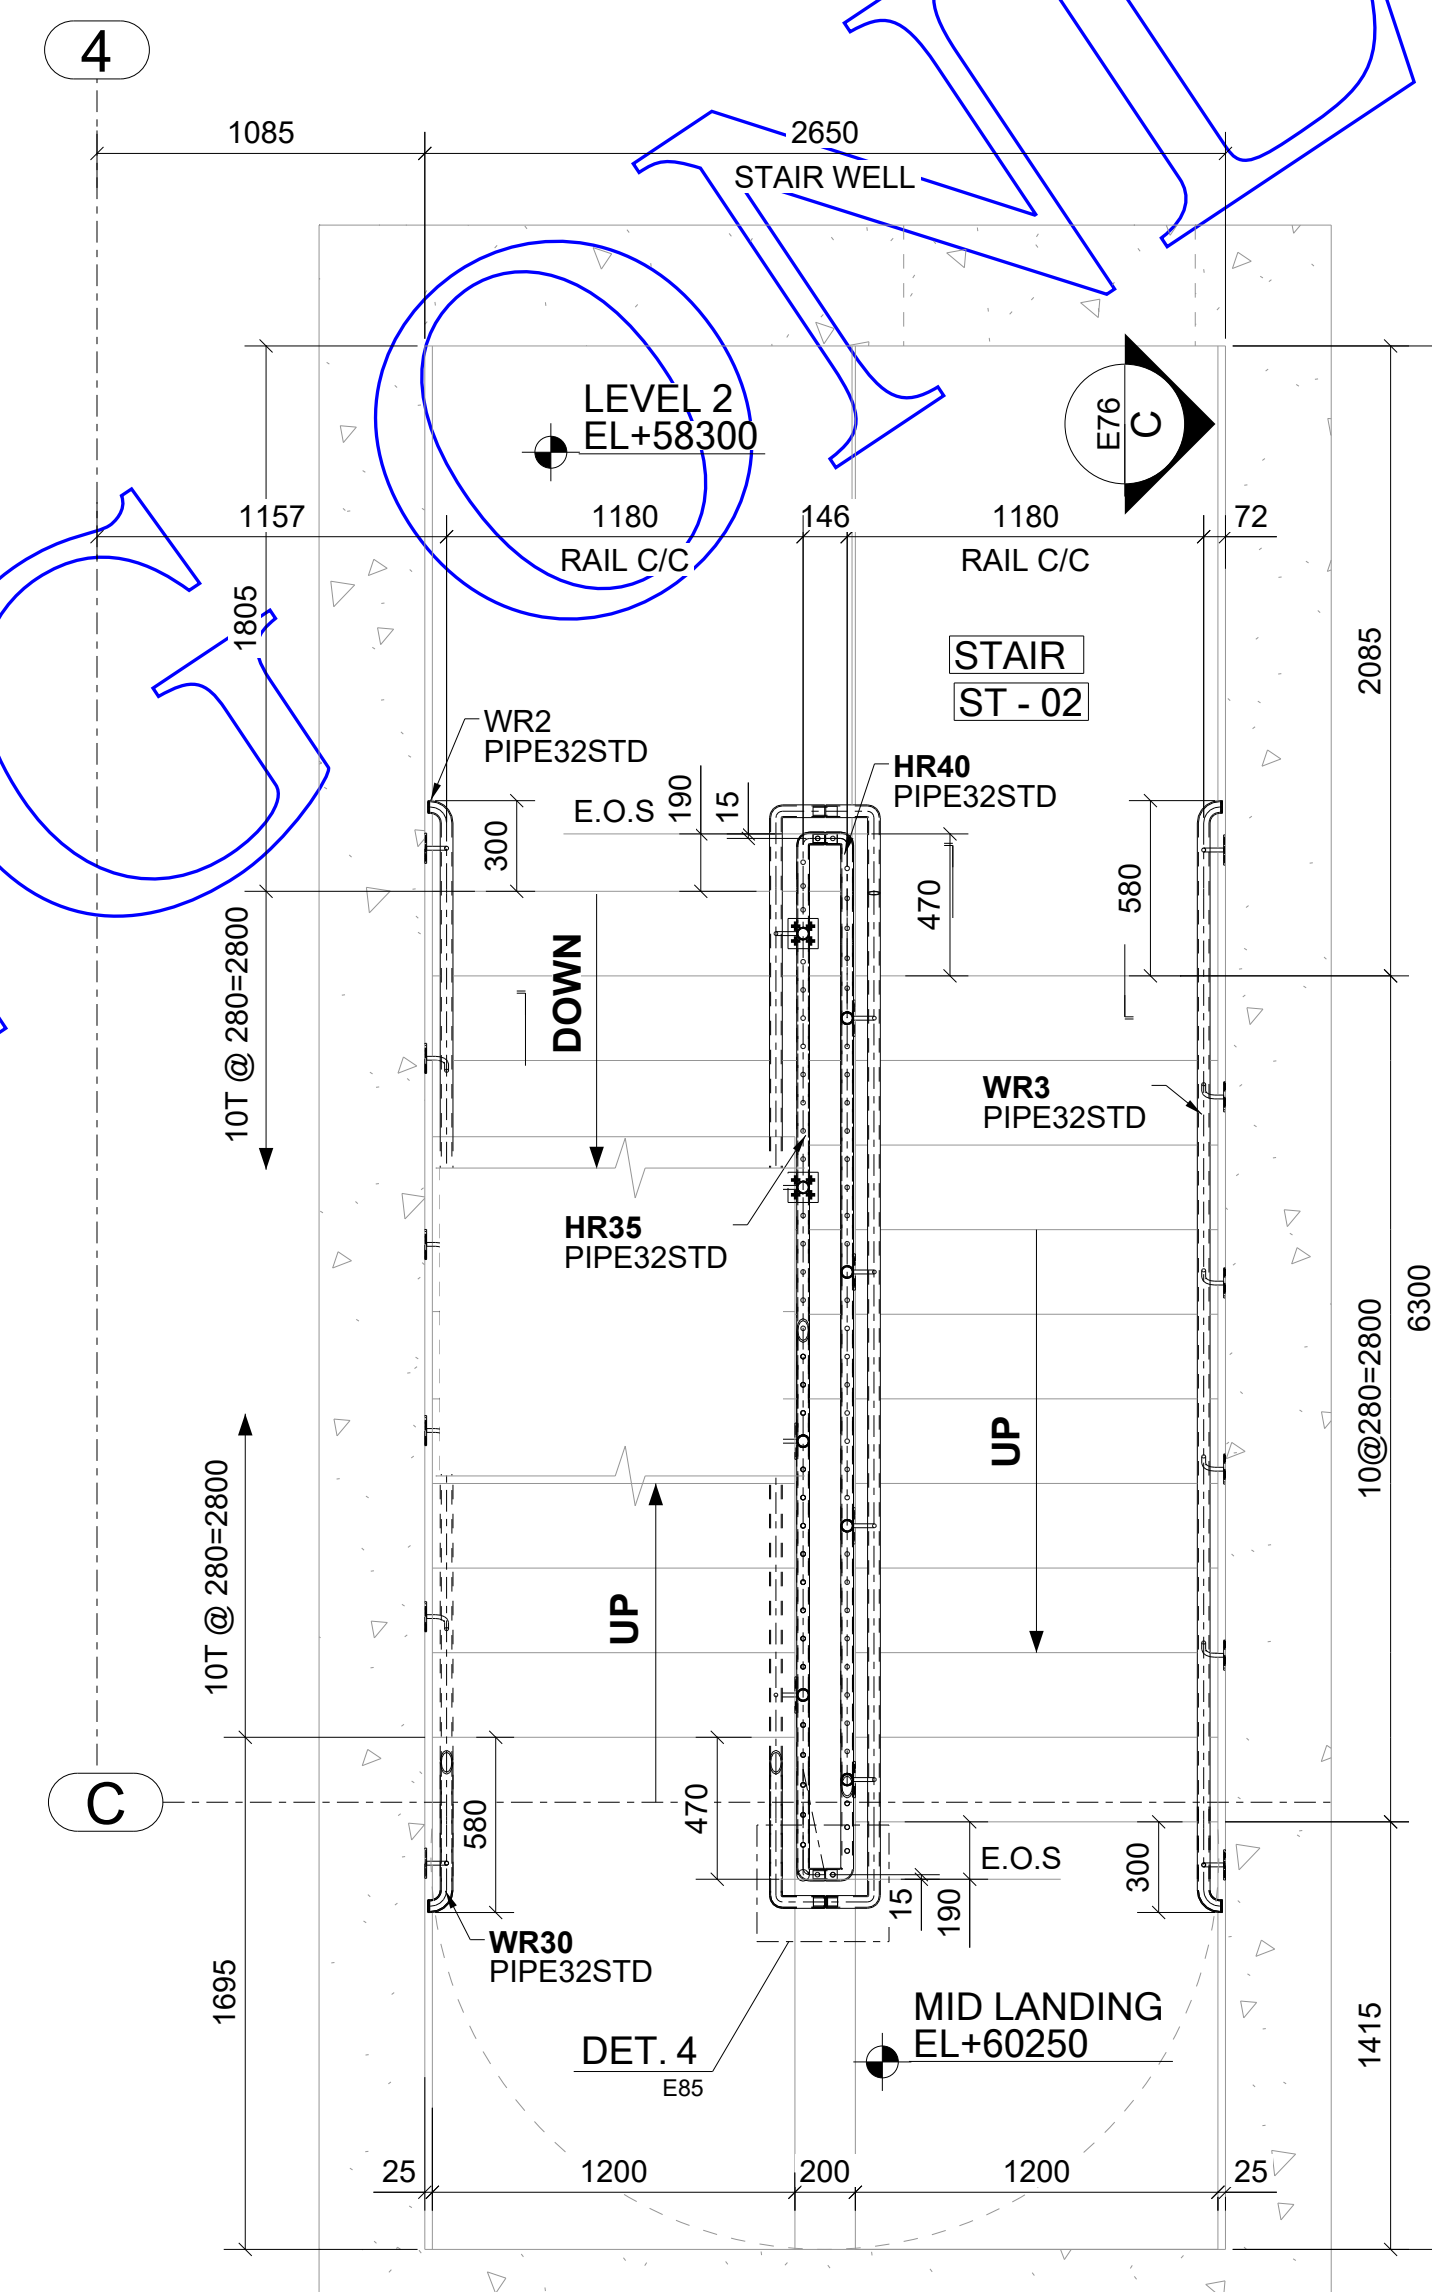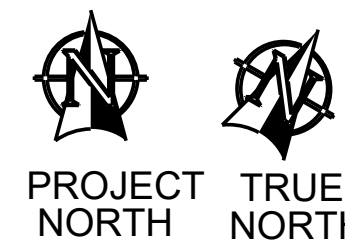


STAIR PLAN @ LEVEL 2  
(REF.DWG:4/A6-005)


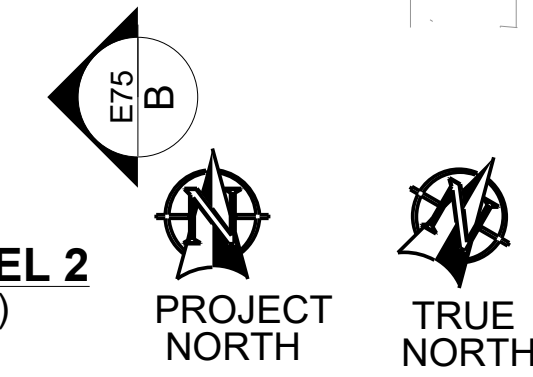


SAMPLE



Client:			
Engineer:			
Project Address:			
Project Description: Main and Misc. steel for Zibi Block 211			
Drawing Description: STAIR 2 & STAIR 4 FRAMING PLAN			
Date:	Scale:	Drawn By: SAM	Checked By: MAK
Project Number: 2364	Drawing Number: E72	0	

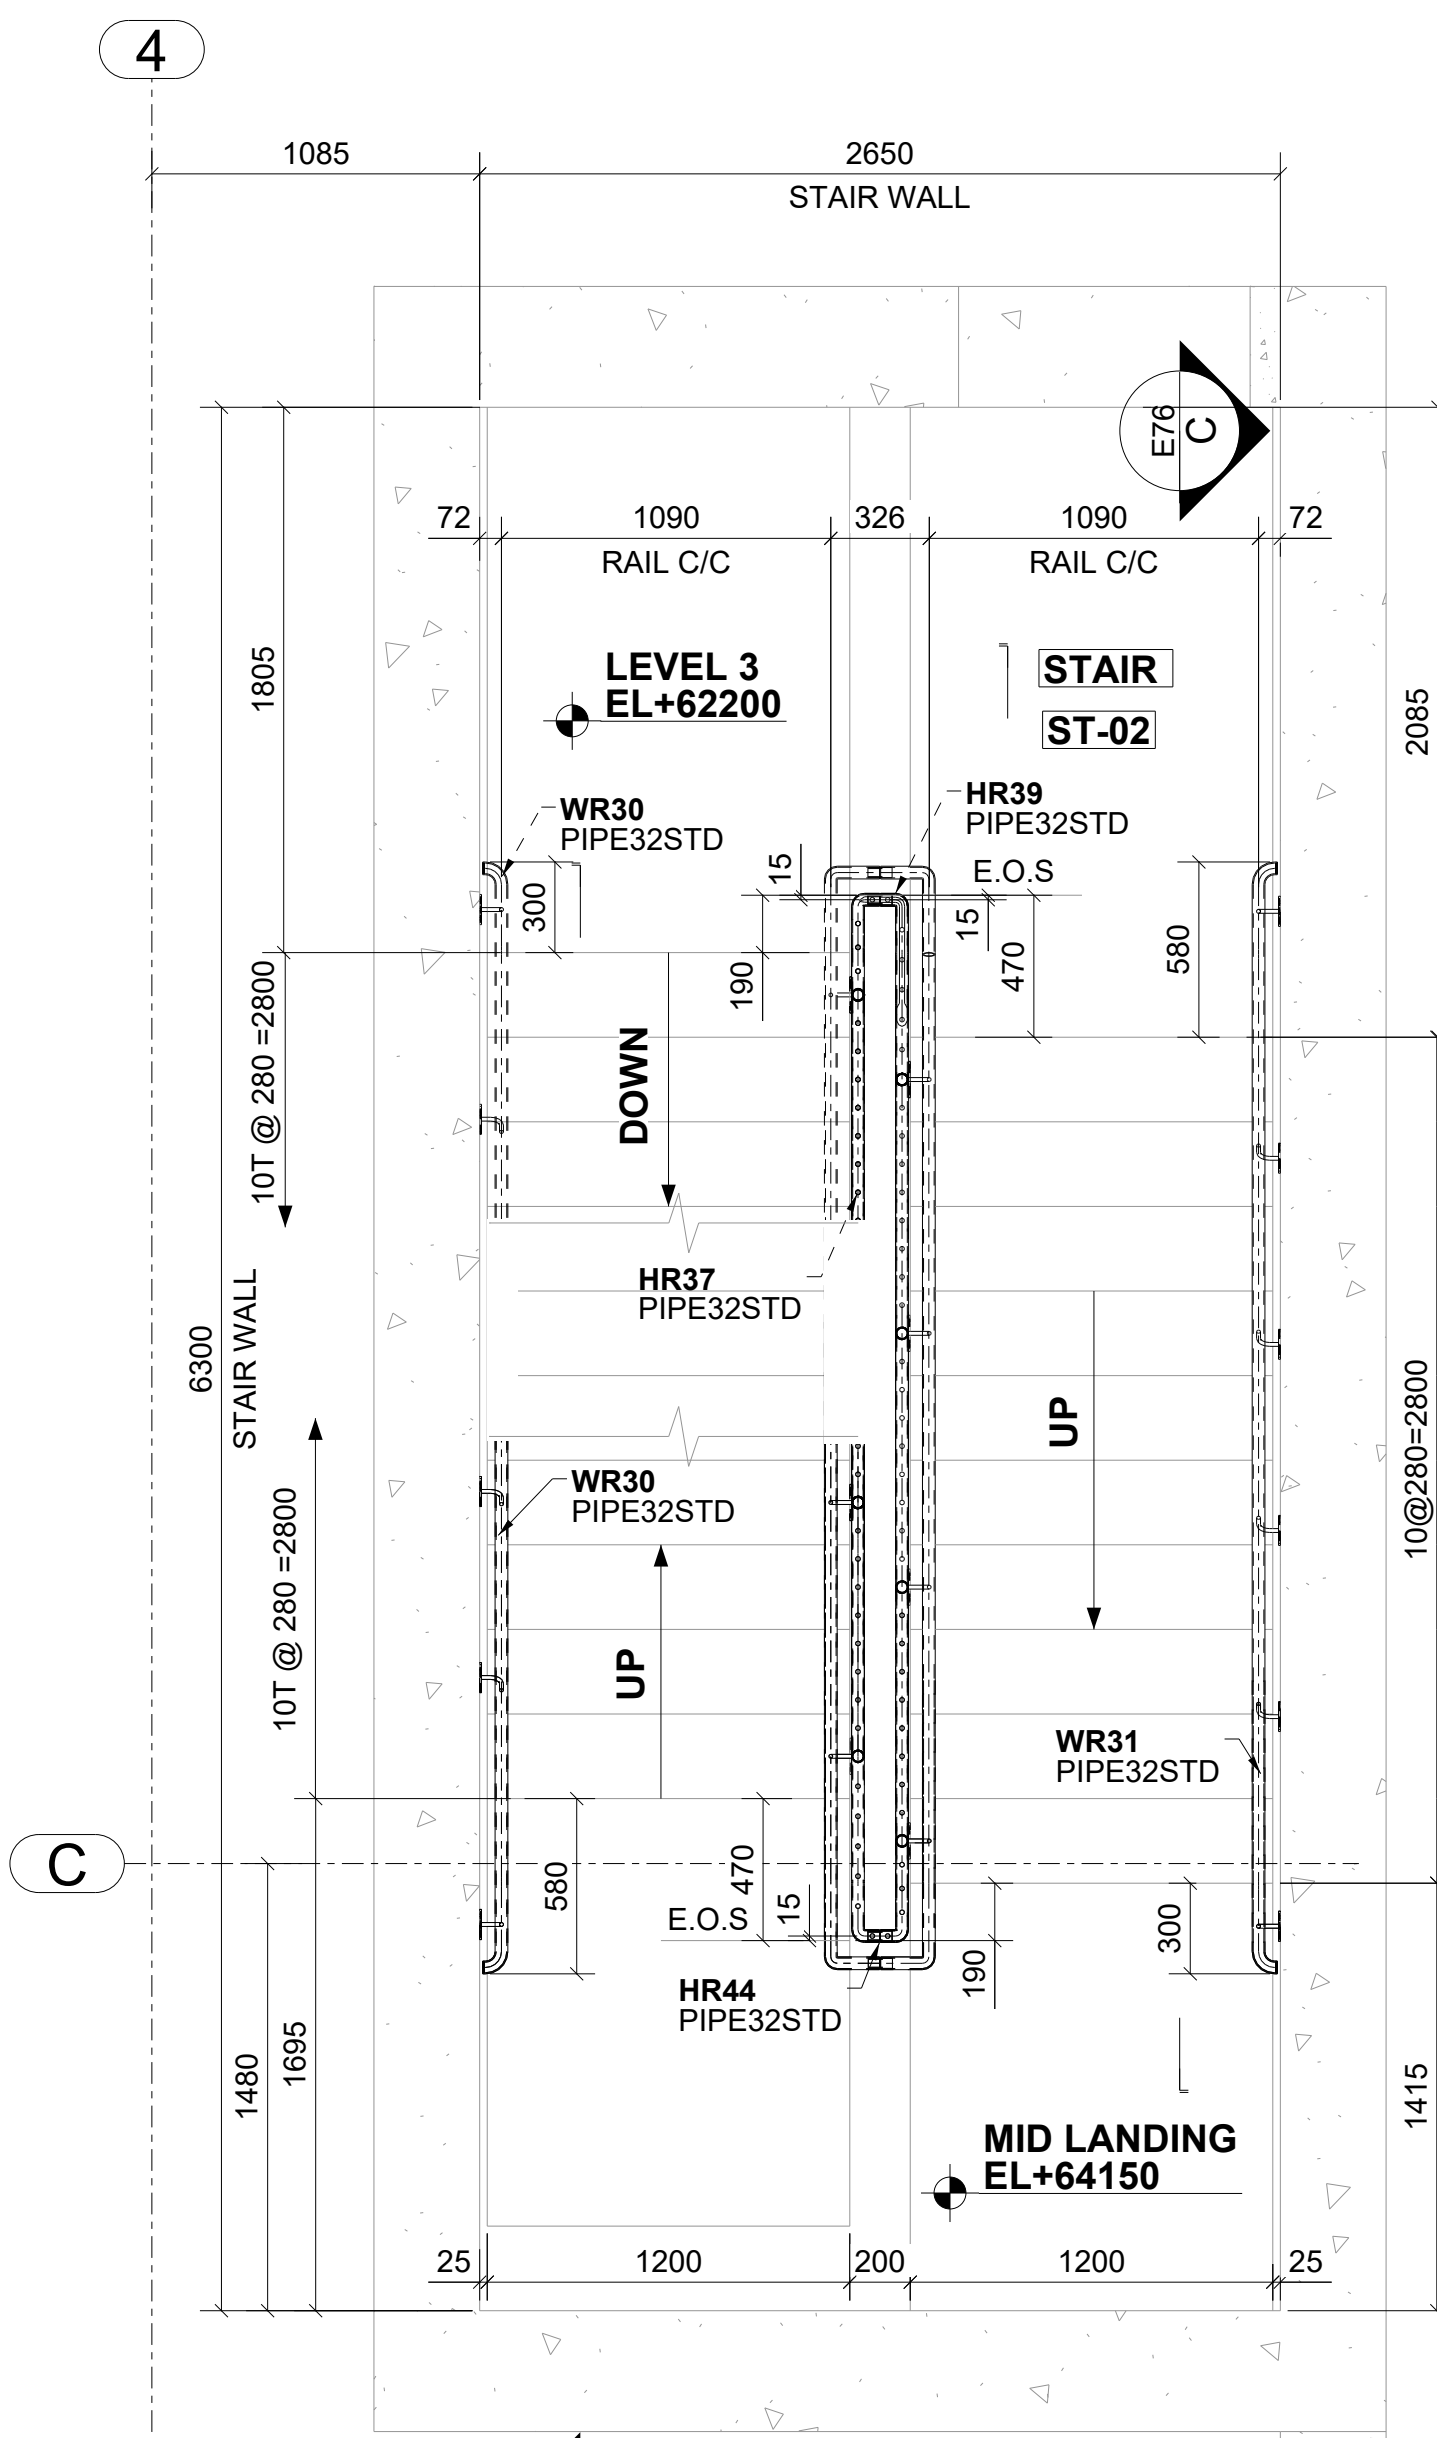



**STAIR PLAN @ LEVEL 3**  
(REF. DWG5/A6-005)

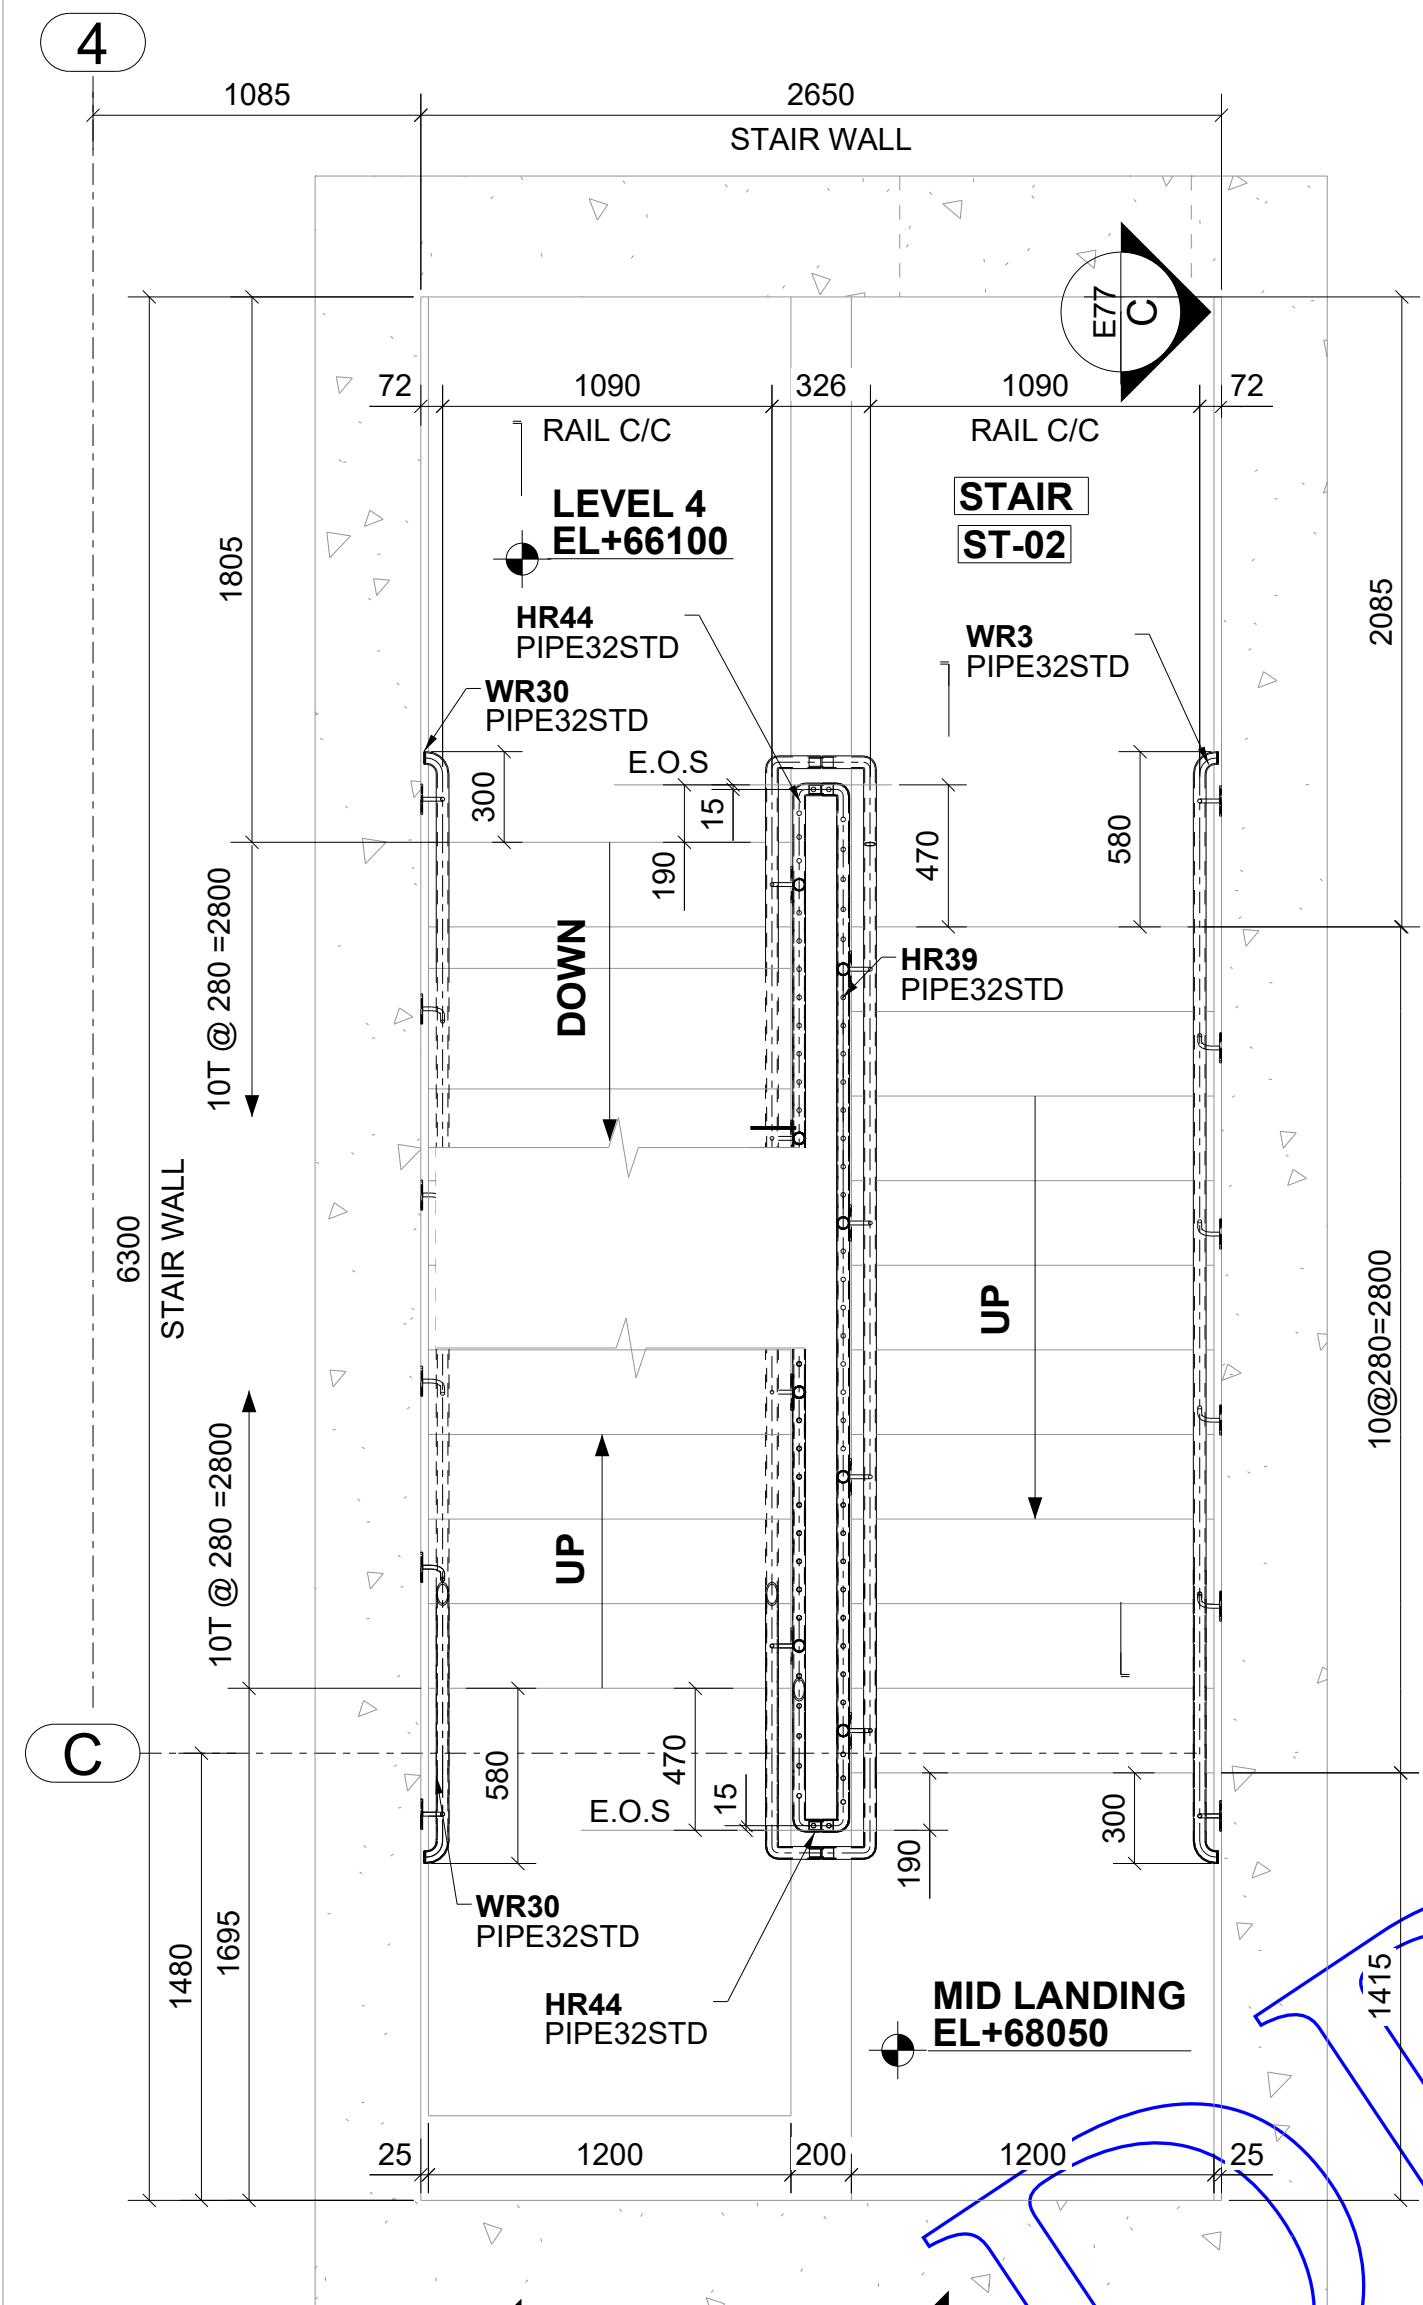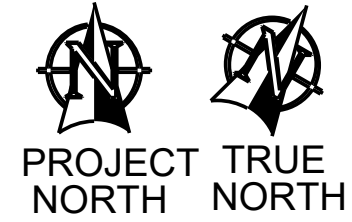


**STAIR PLAN @ LEVEL 4**  
(REF. DWG5/A6-005)

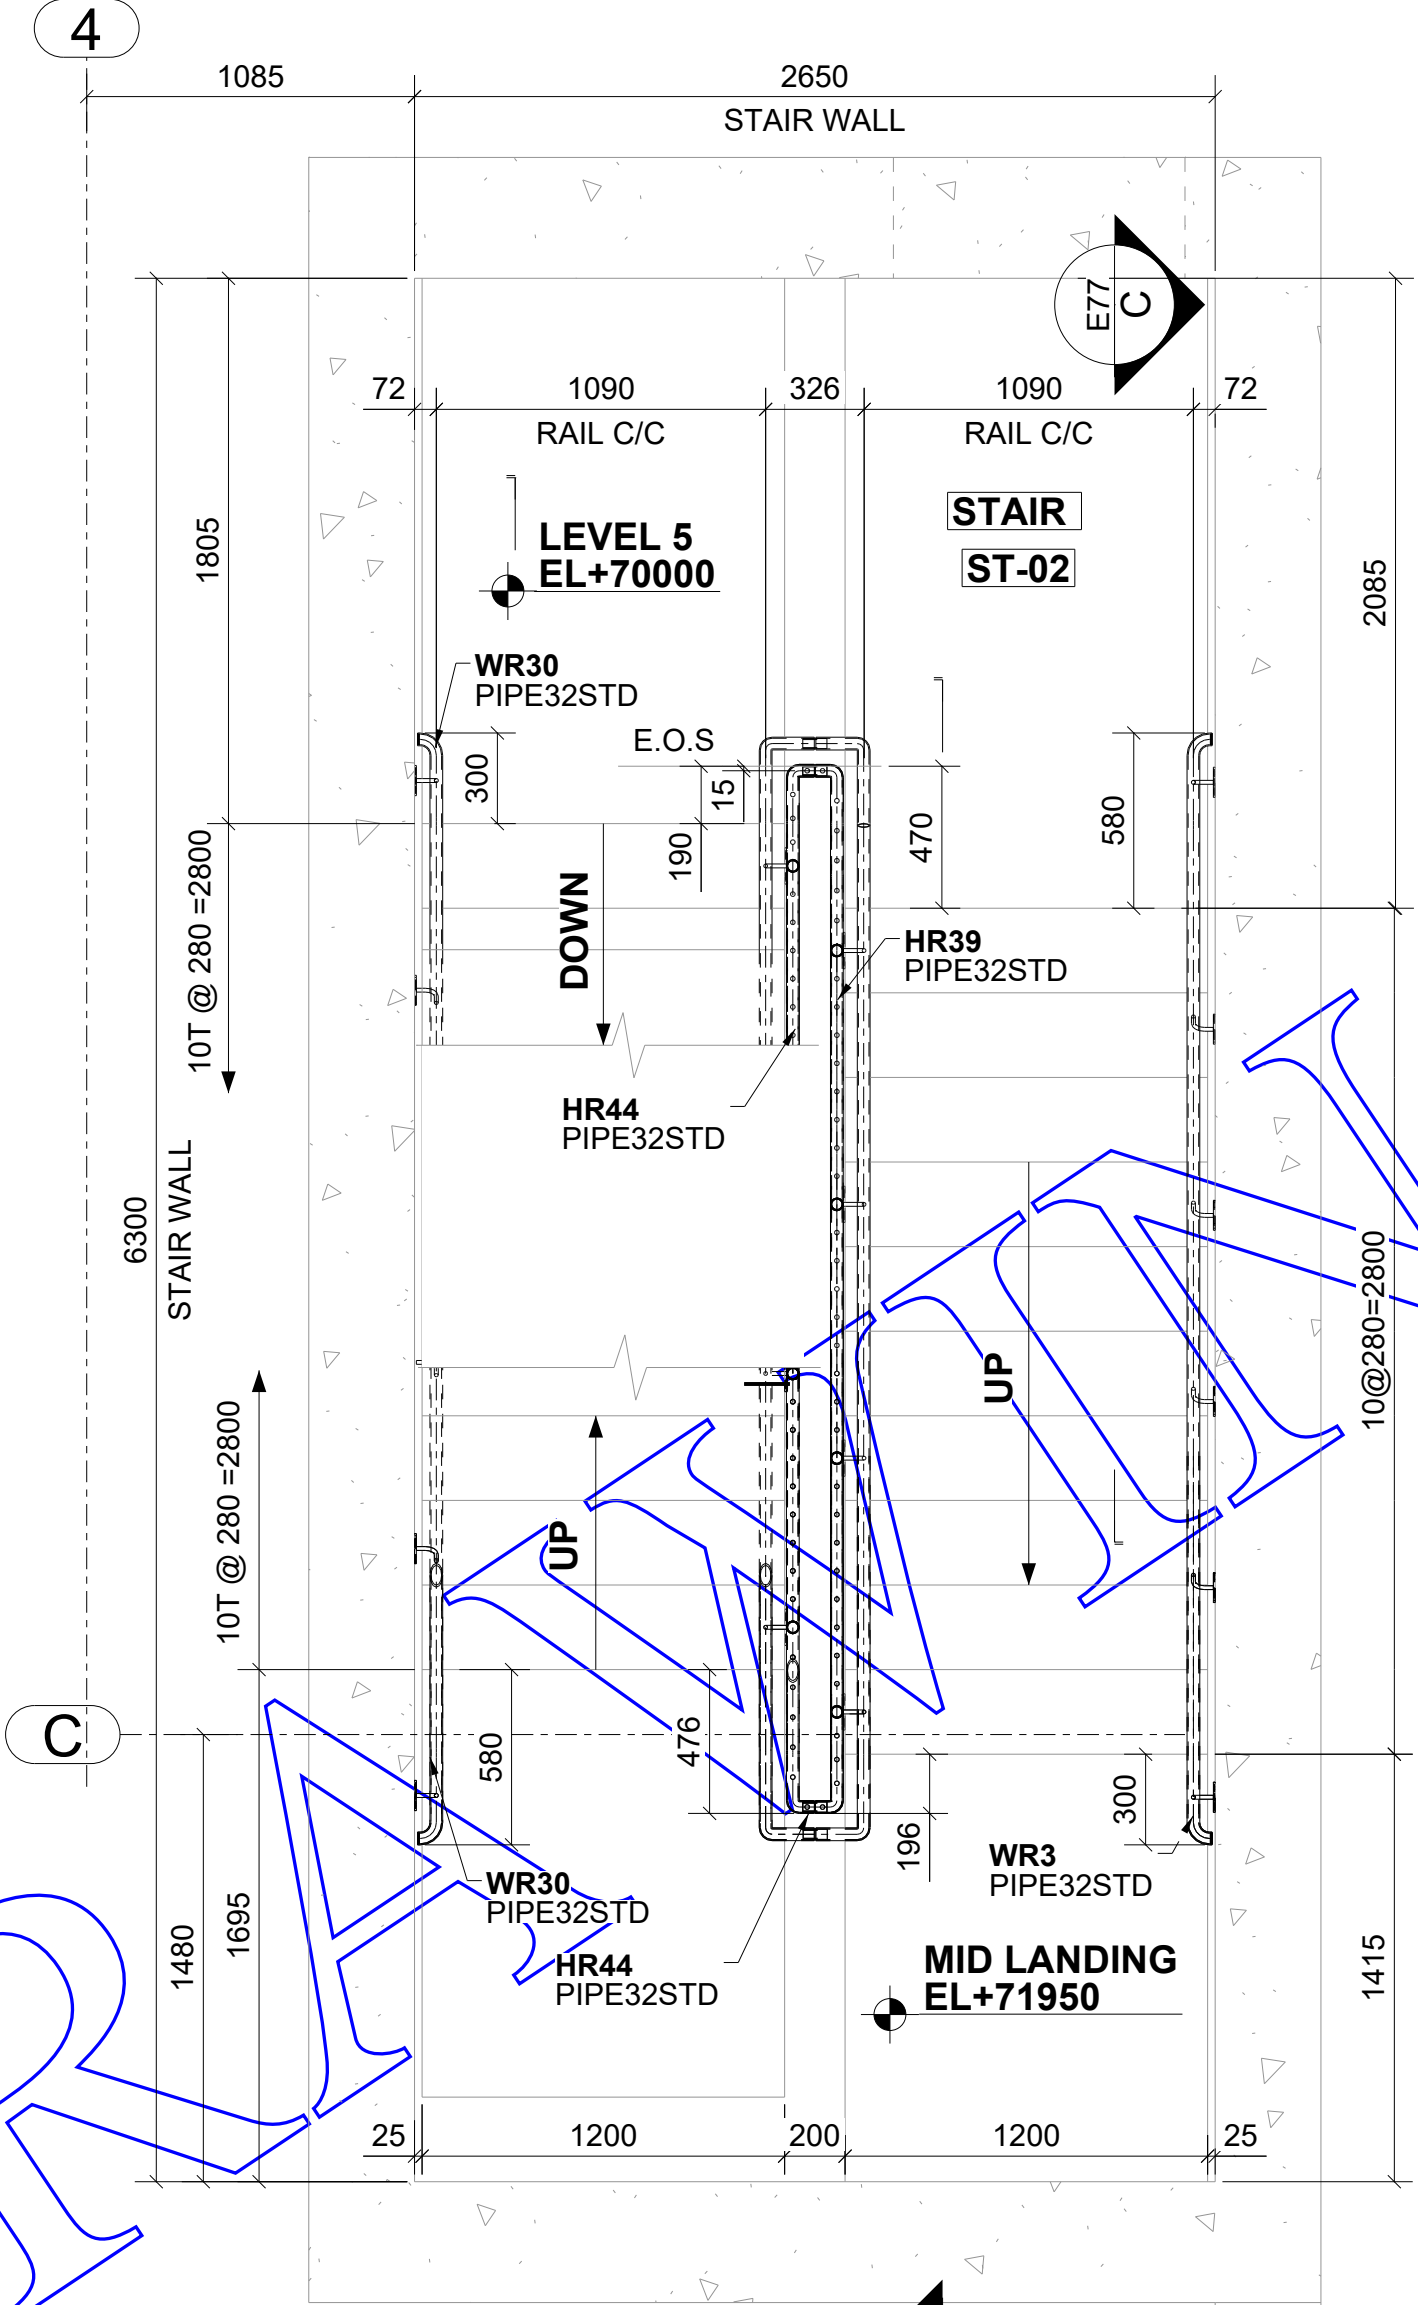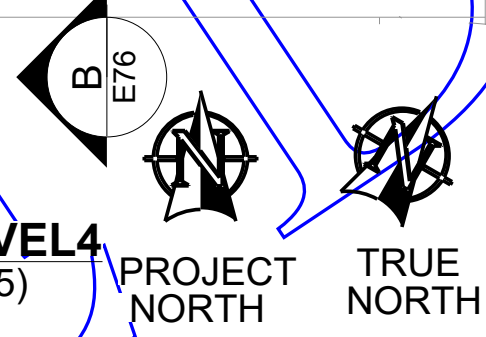

**STAIR PLAN @ LEVEL 5**  
(REF. DWG5/A6-005)

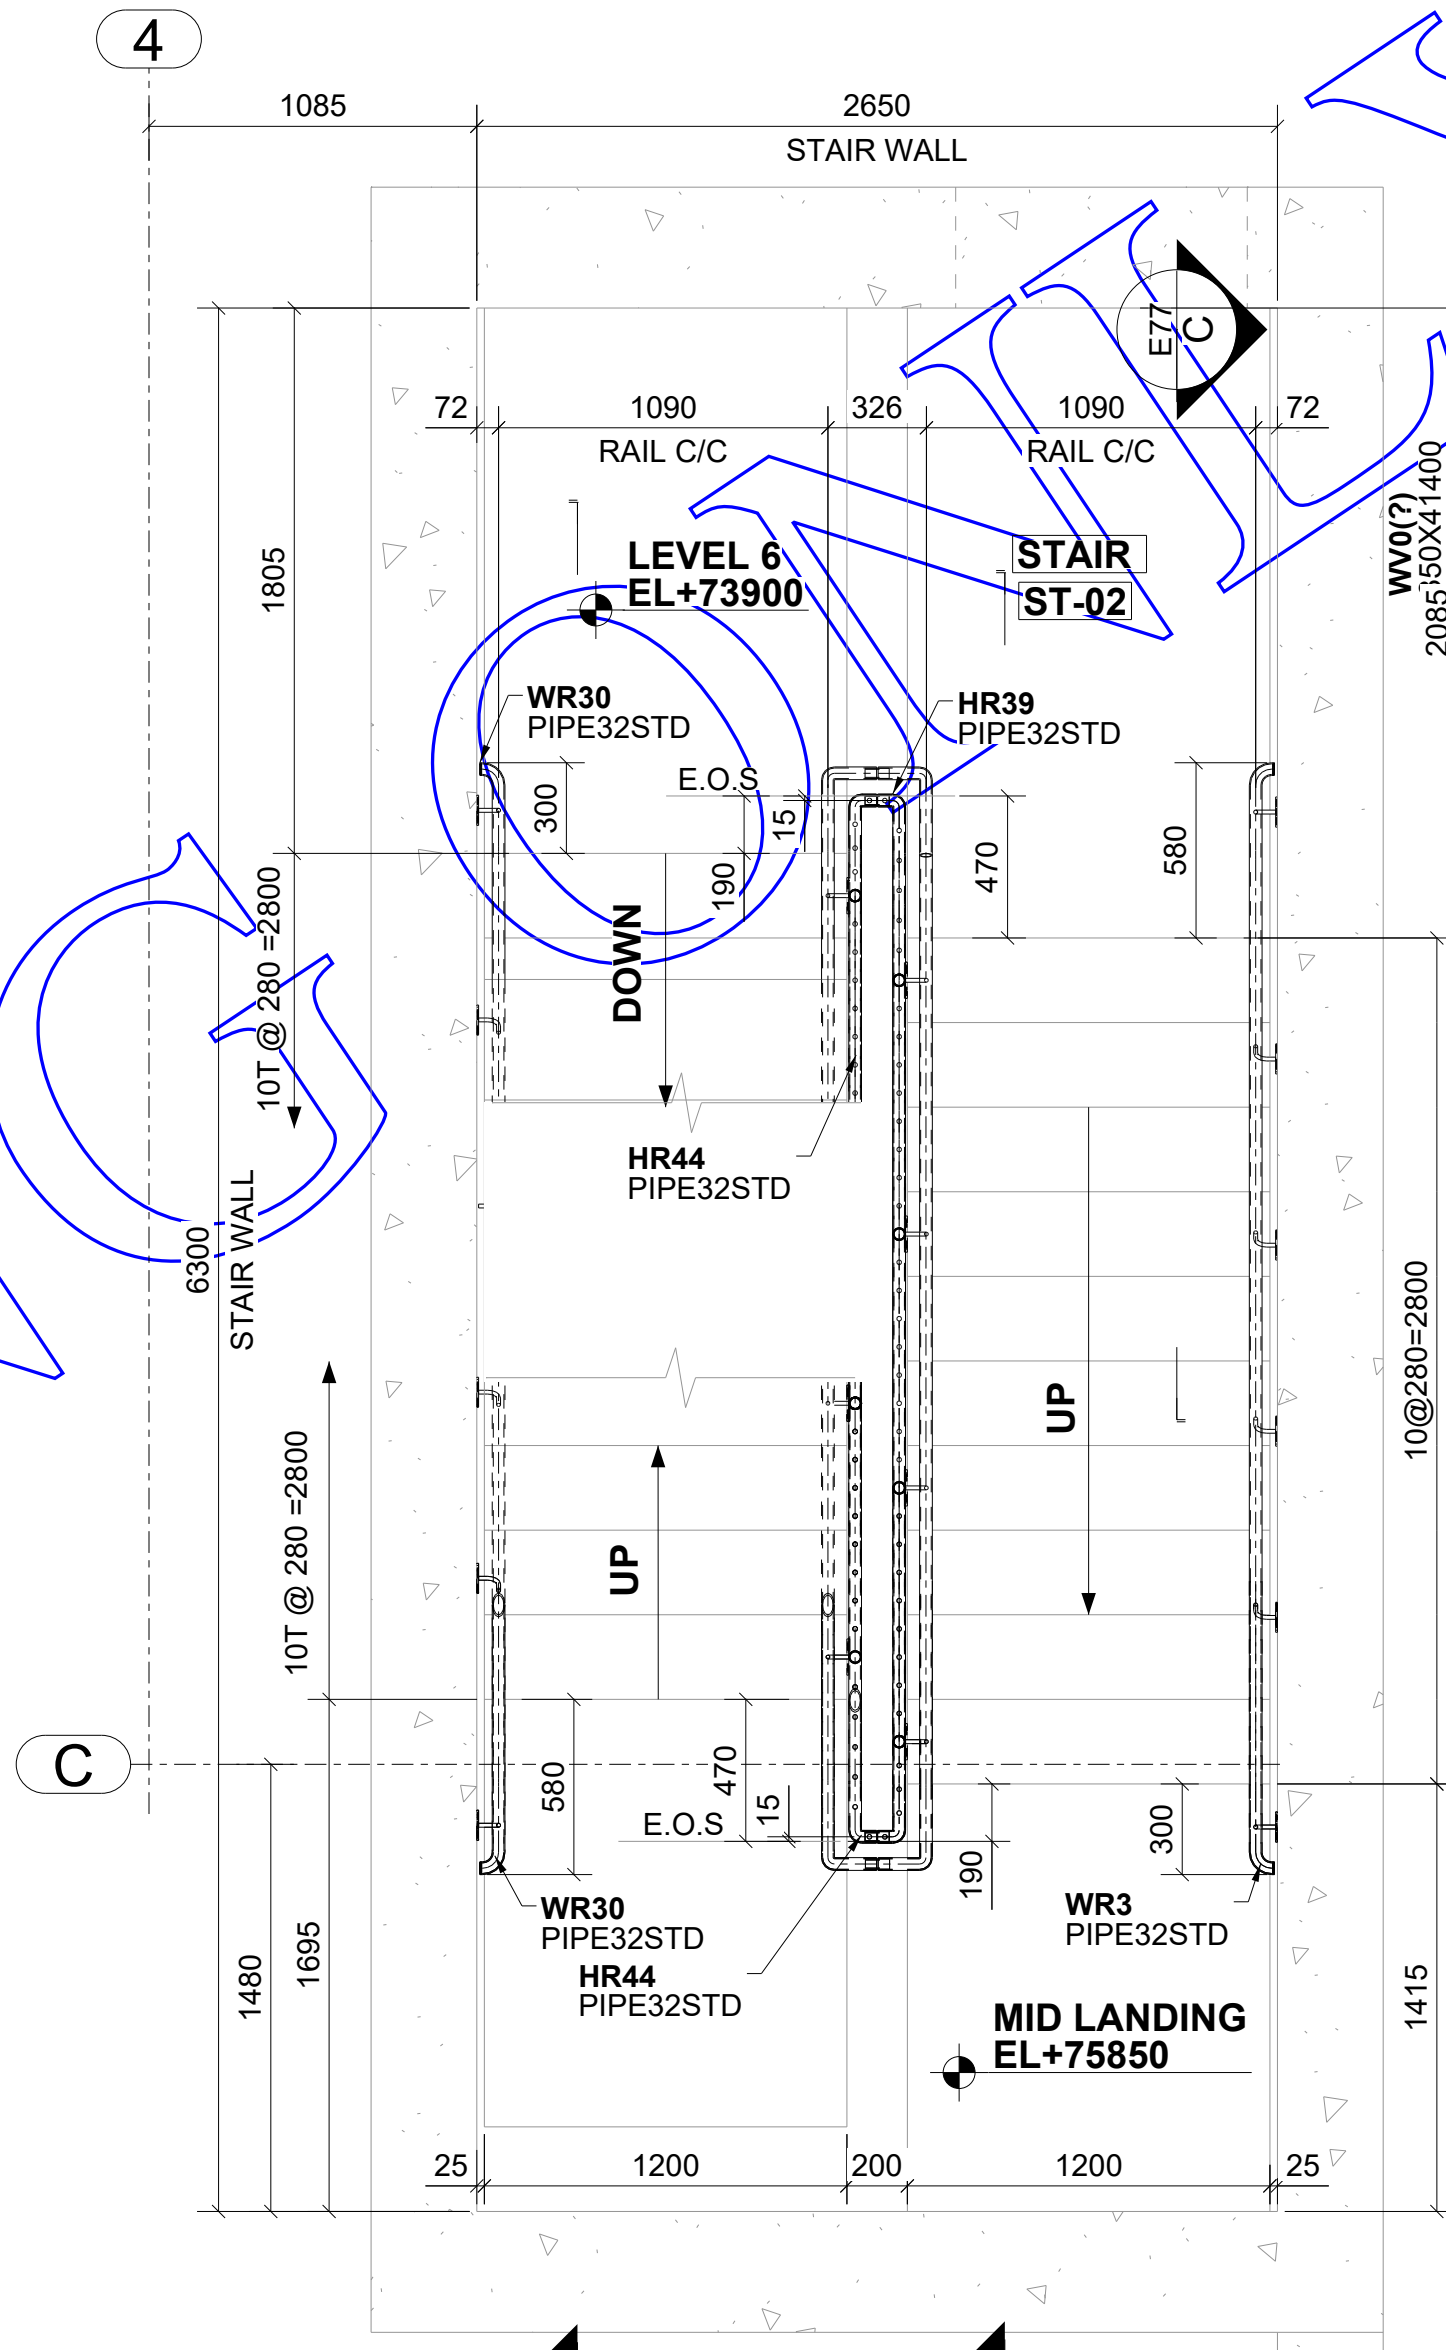
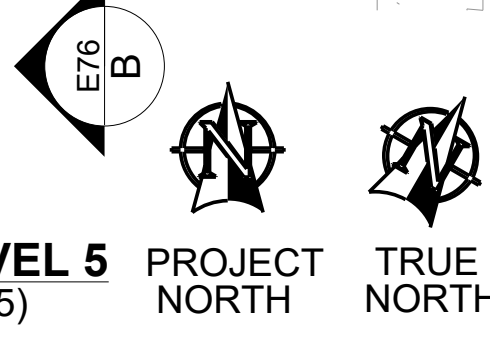


**STAIR PLAN @ LEVEL 6**  
(REF. DWG5/A6-005)

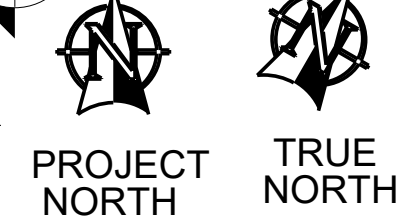

SAMPLE


Client:			
Engineer:			
Project Address:			
Project Description: Main and Misc. steel for Zibi Block 211			
Drawing Description: STAIR 2 & STAIR 4 FRAMING PLAN			
Date:	Scale:	Drawn By: SAM	Checked By: MAK
Project Number: 2364	Drawing Number: E73	0	

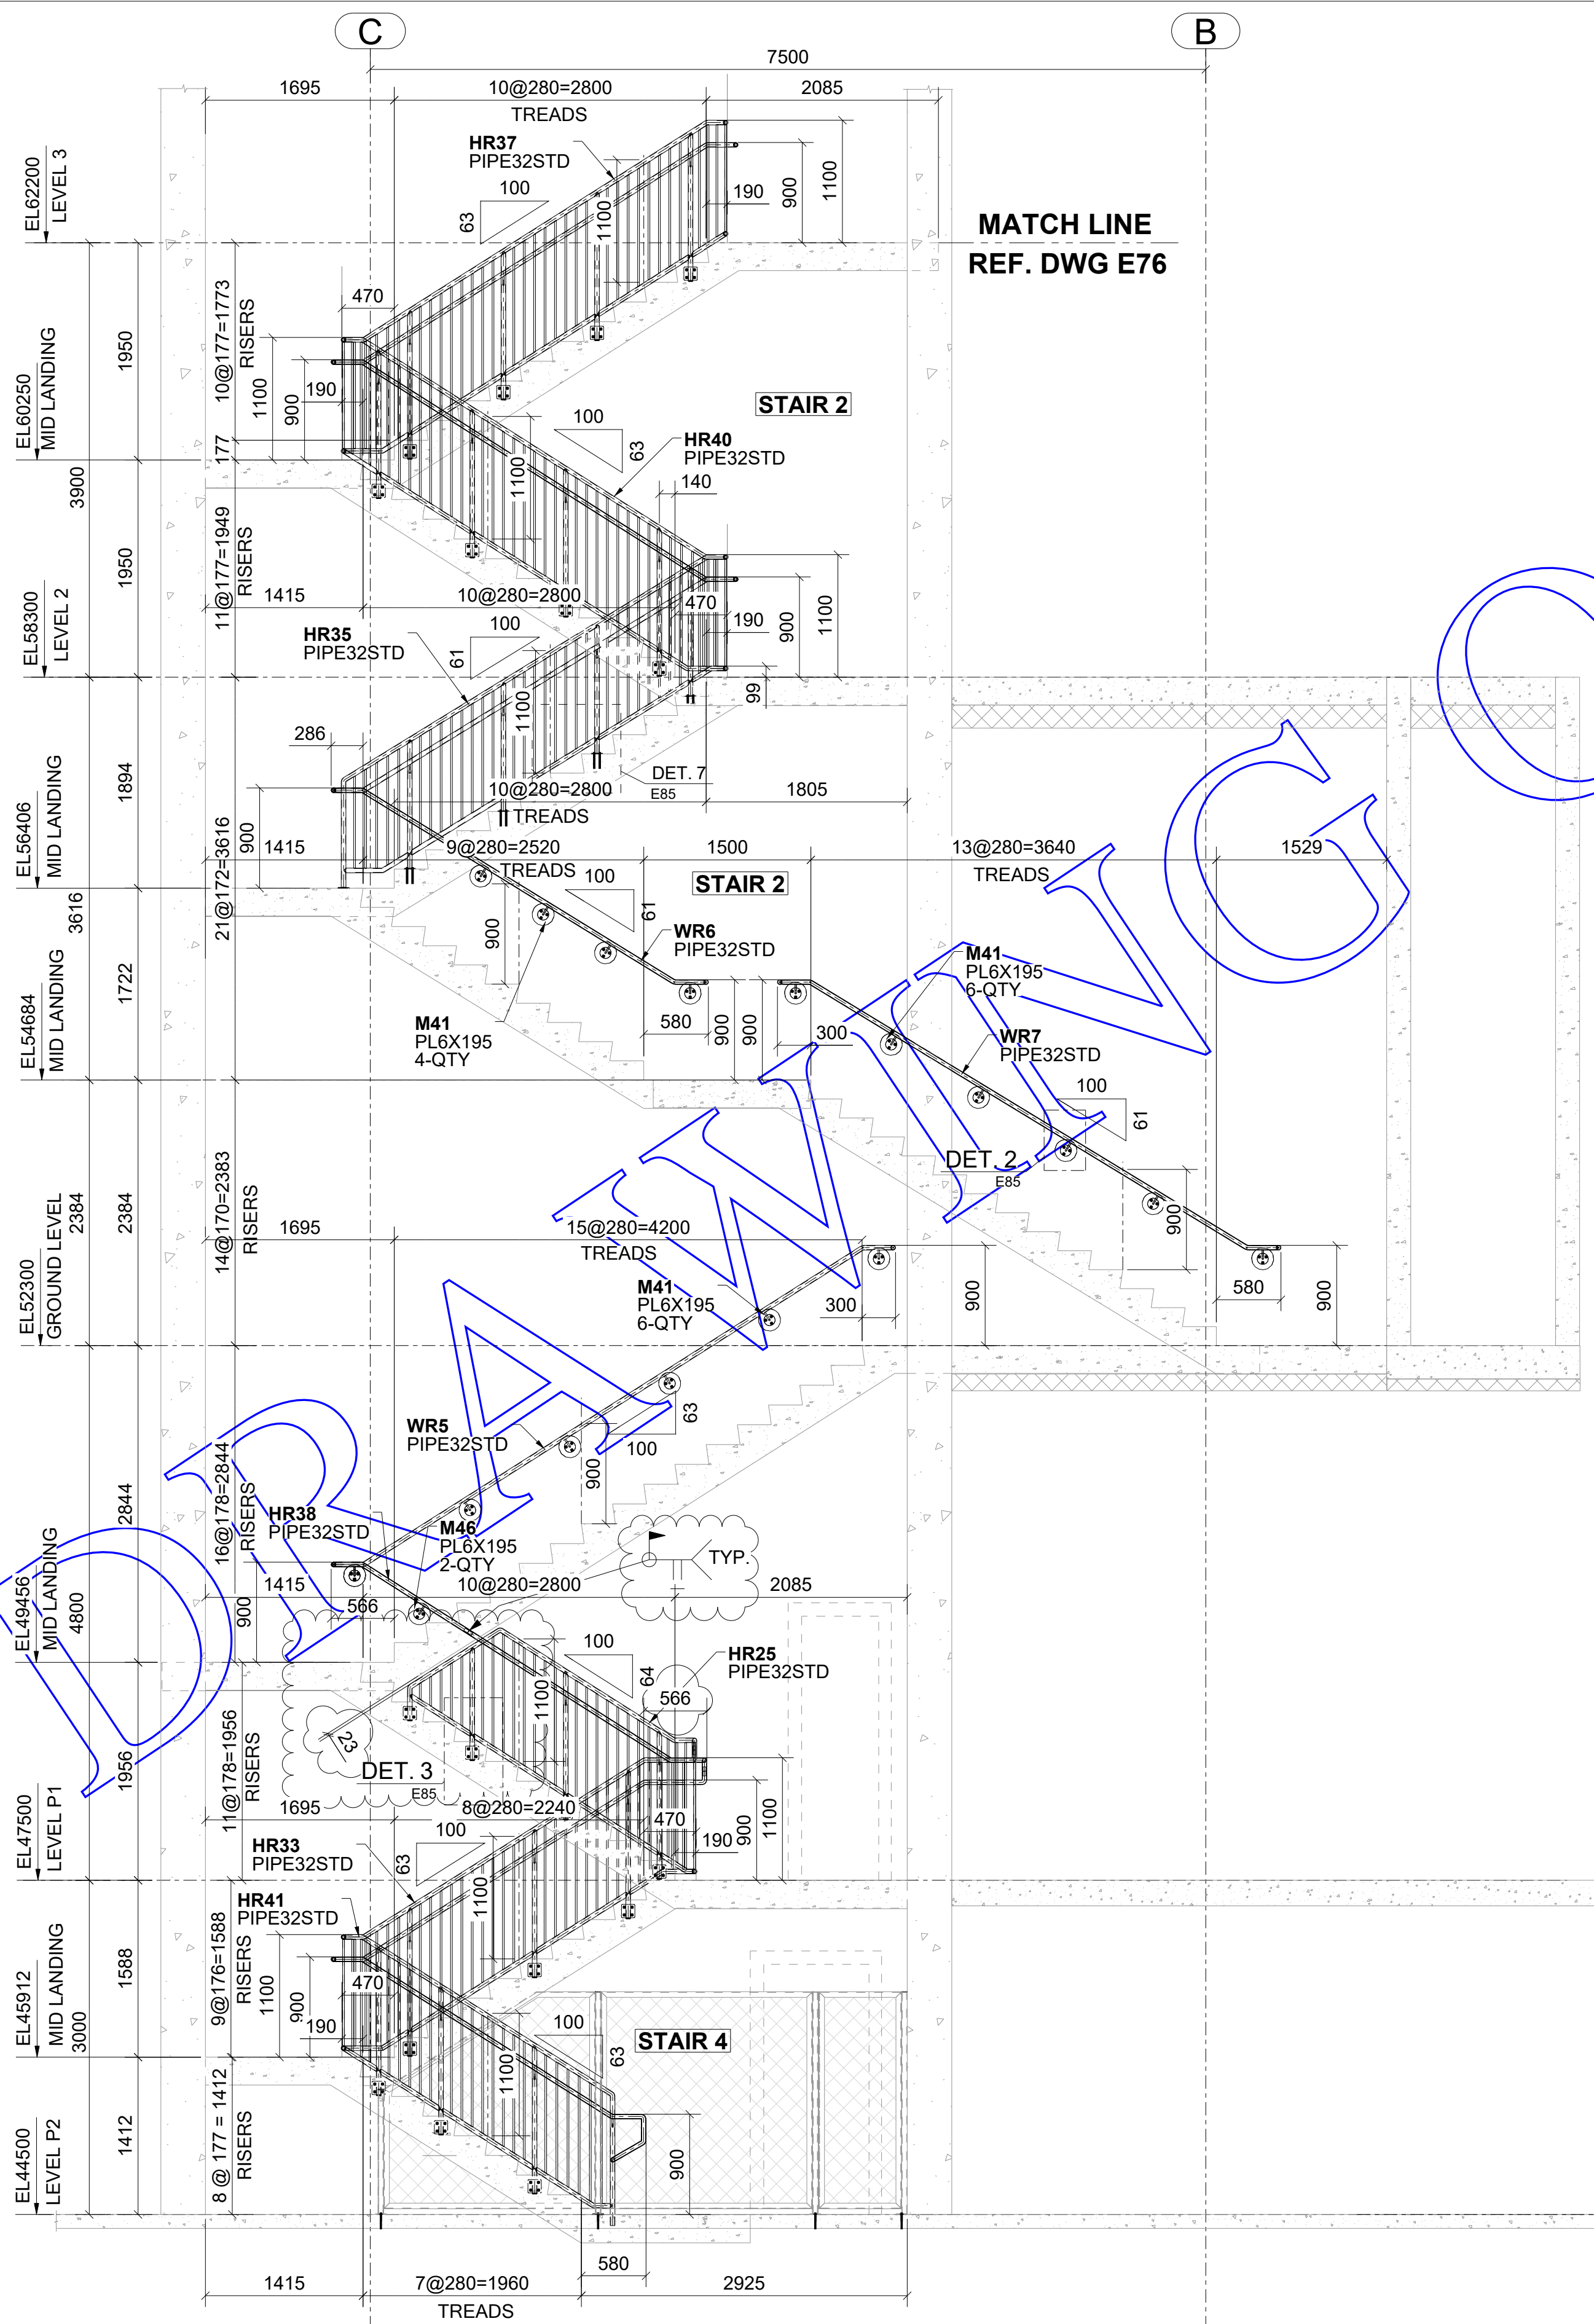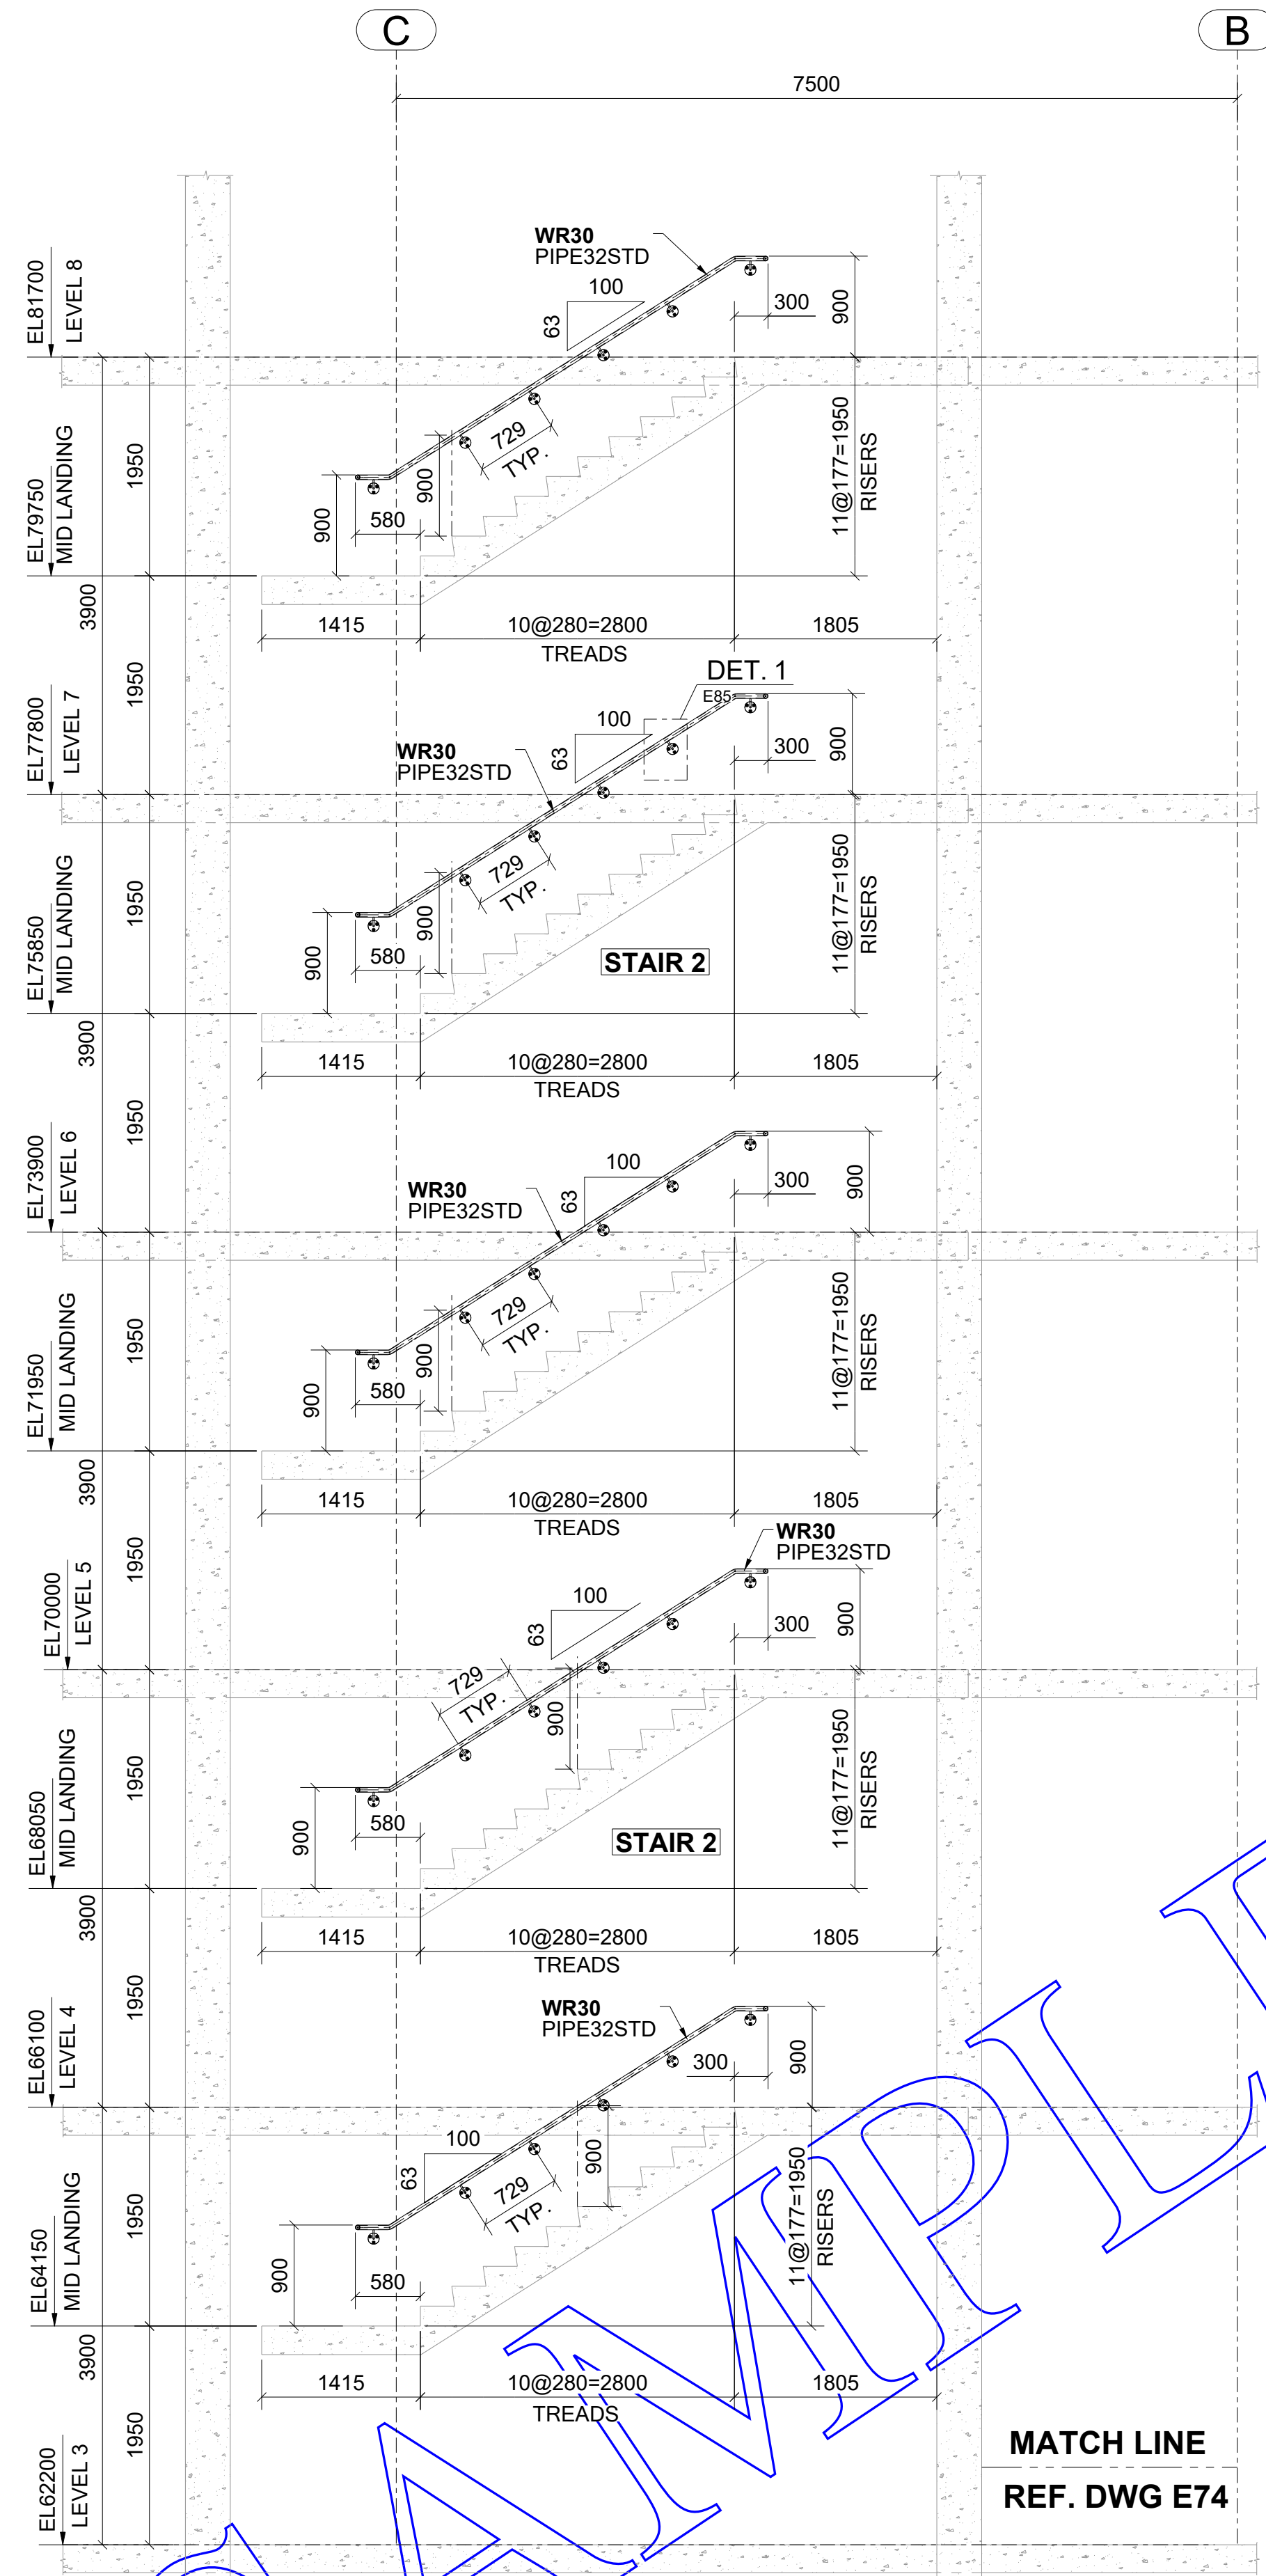


**APPROVER NOTES:-**

1 PLEASE VERIFY & CONFIRM RAILING ARRANGEMENT AT CLOUDED LOCATION WHERE FIRE RESISTANCE WALL OCCURS.

Client:			
Engineer:			
Project Address:			
Project Description: Main and Misc. steel for Zibi Block 211			
Drawing Description: STAIR 2 & 4 ELEVATIONS			
Date:	Scale:	Drawn By: SAM	Checked By: MAK
Project Number: 2364	Drawing Number: E75	0	

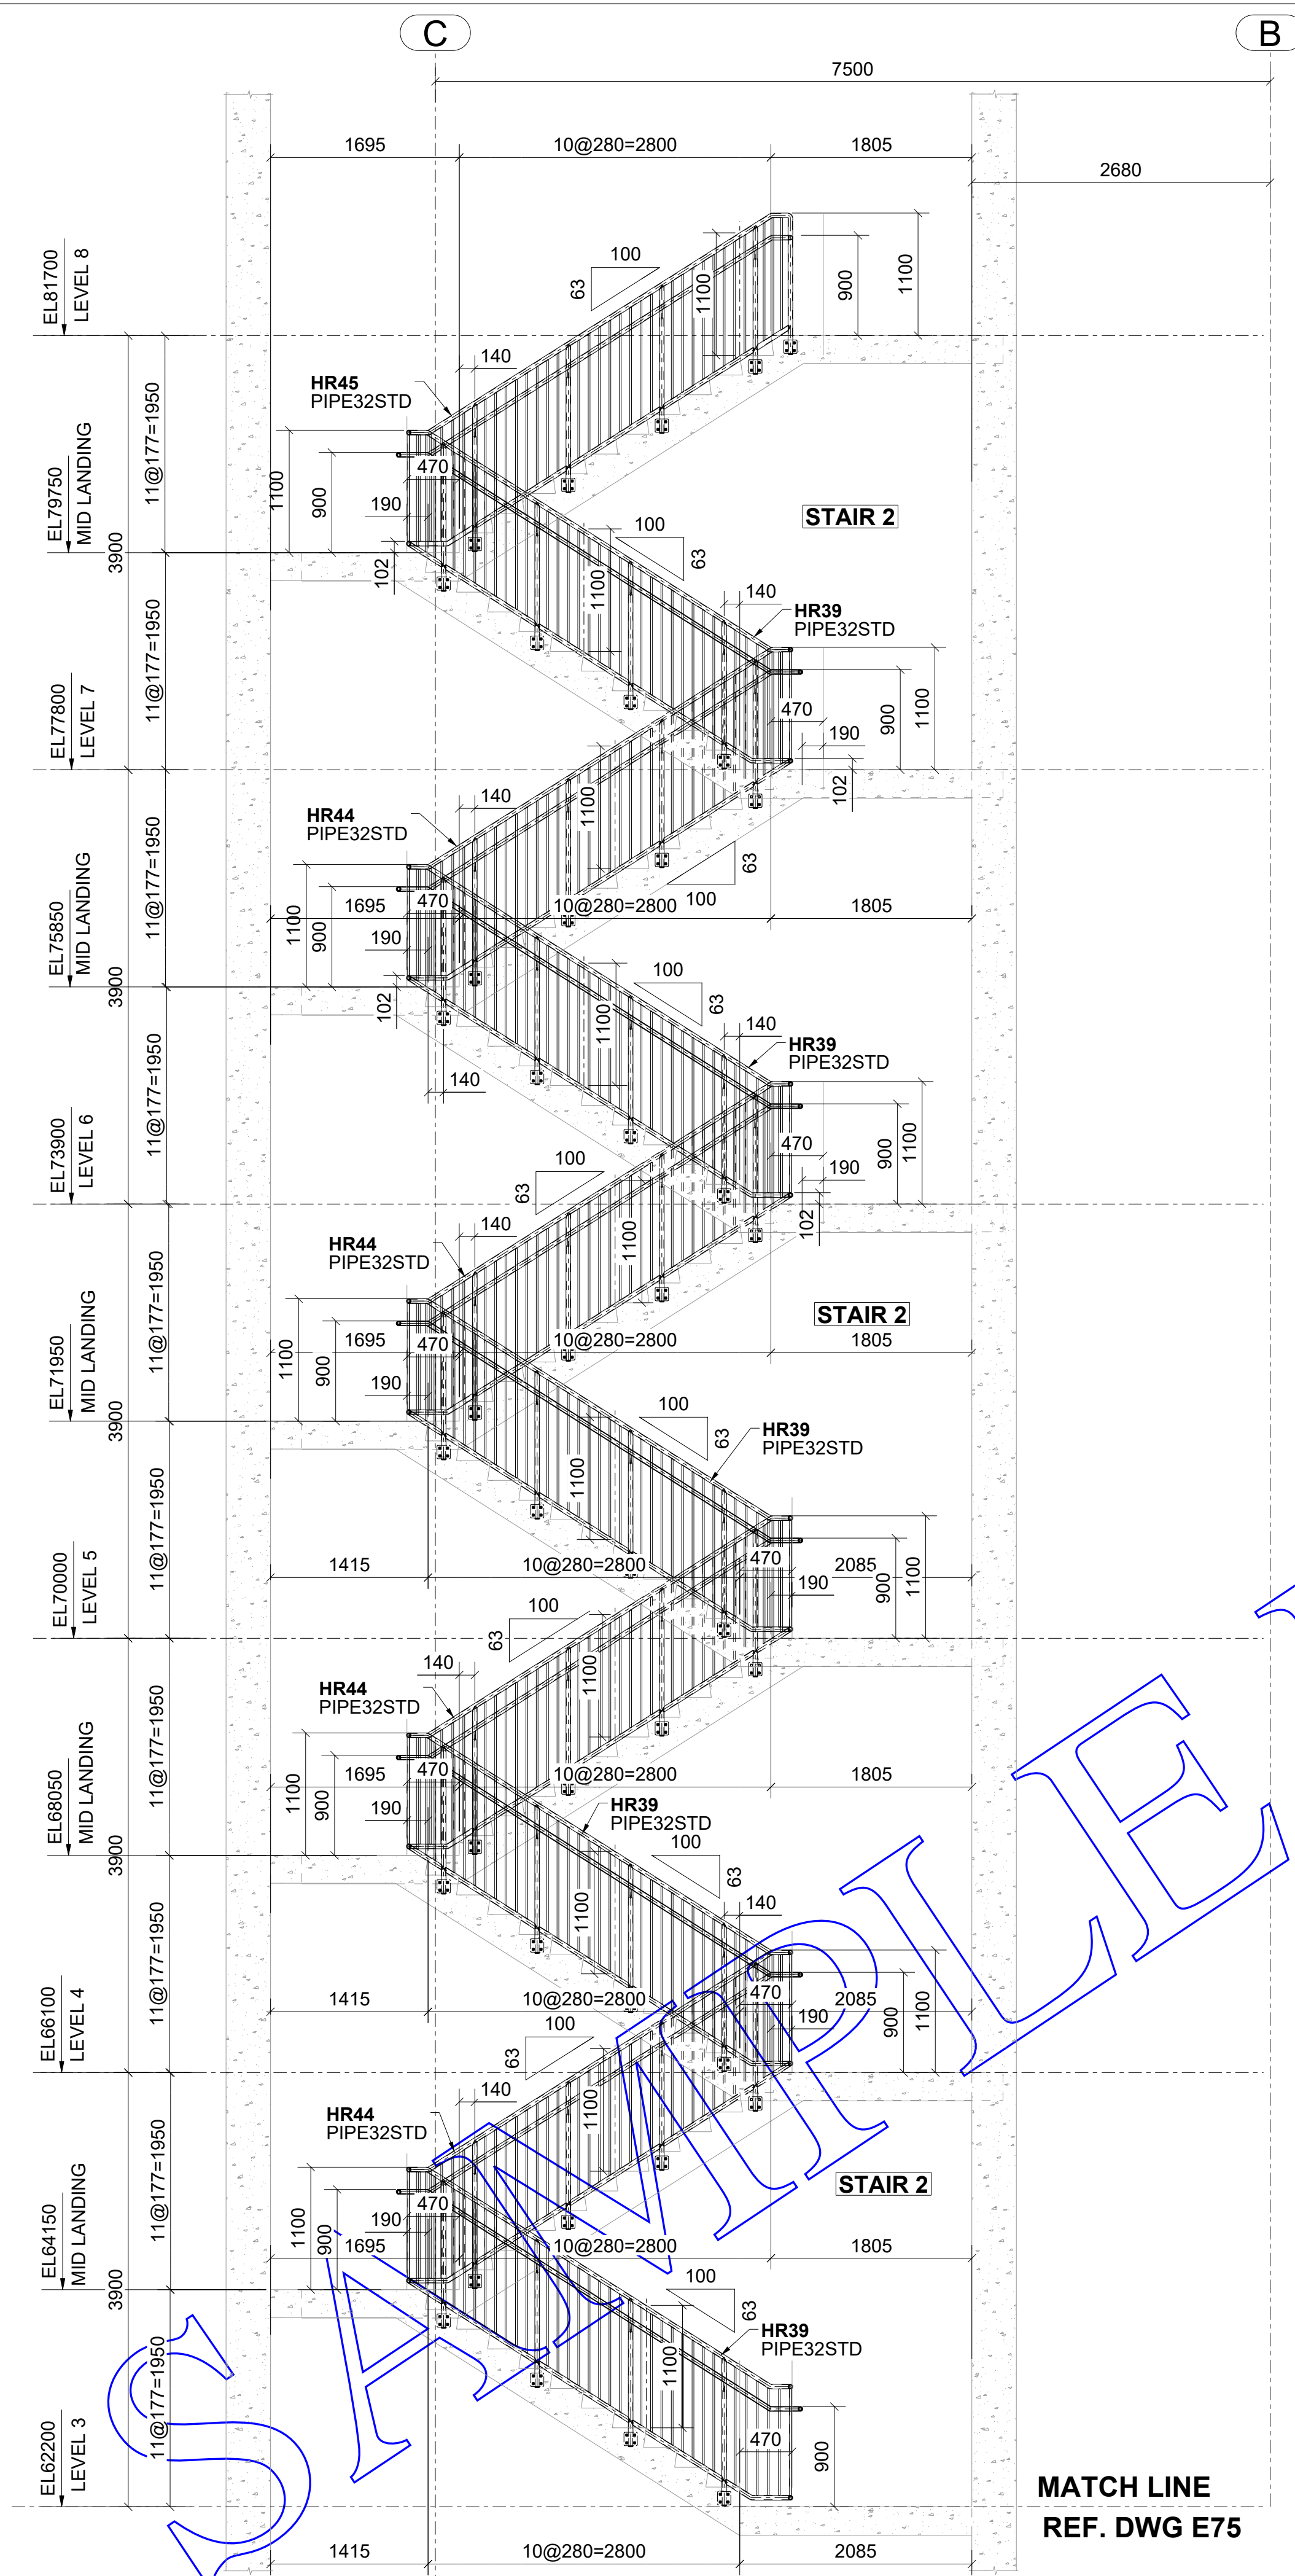


**SECTION B - B**  
(REF. DWG 1/A6-013)  
E72

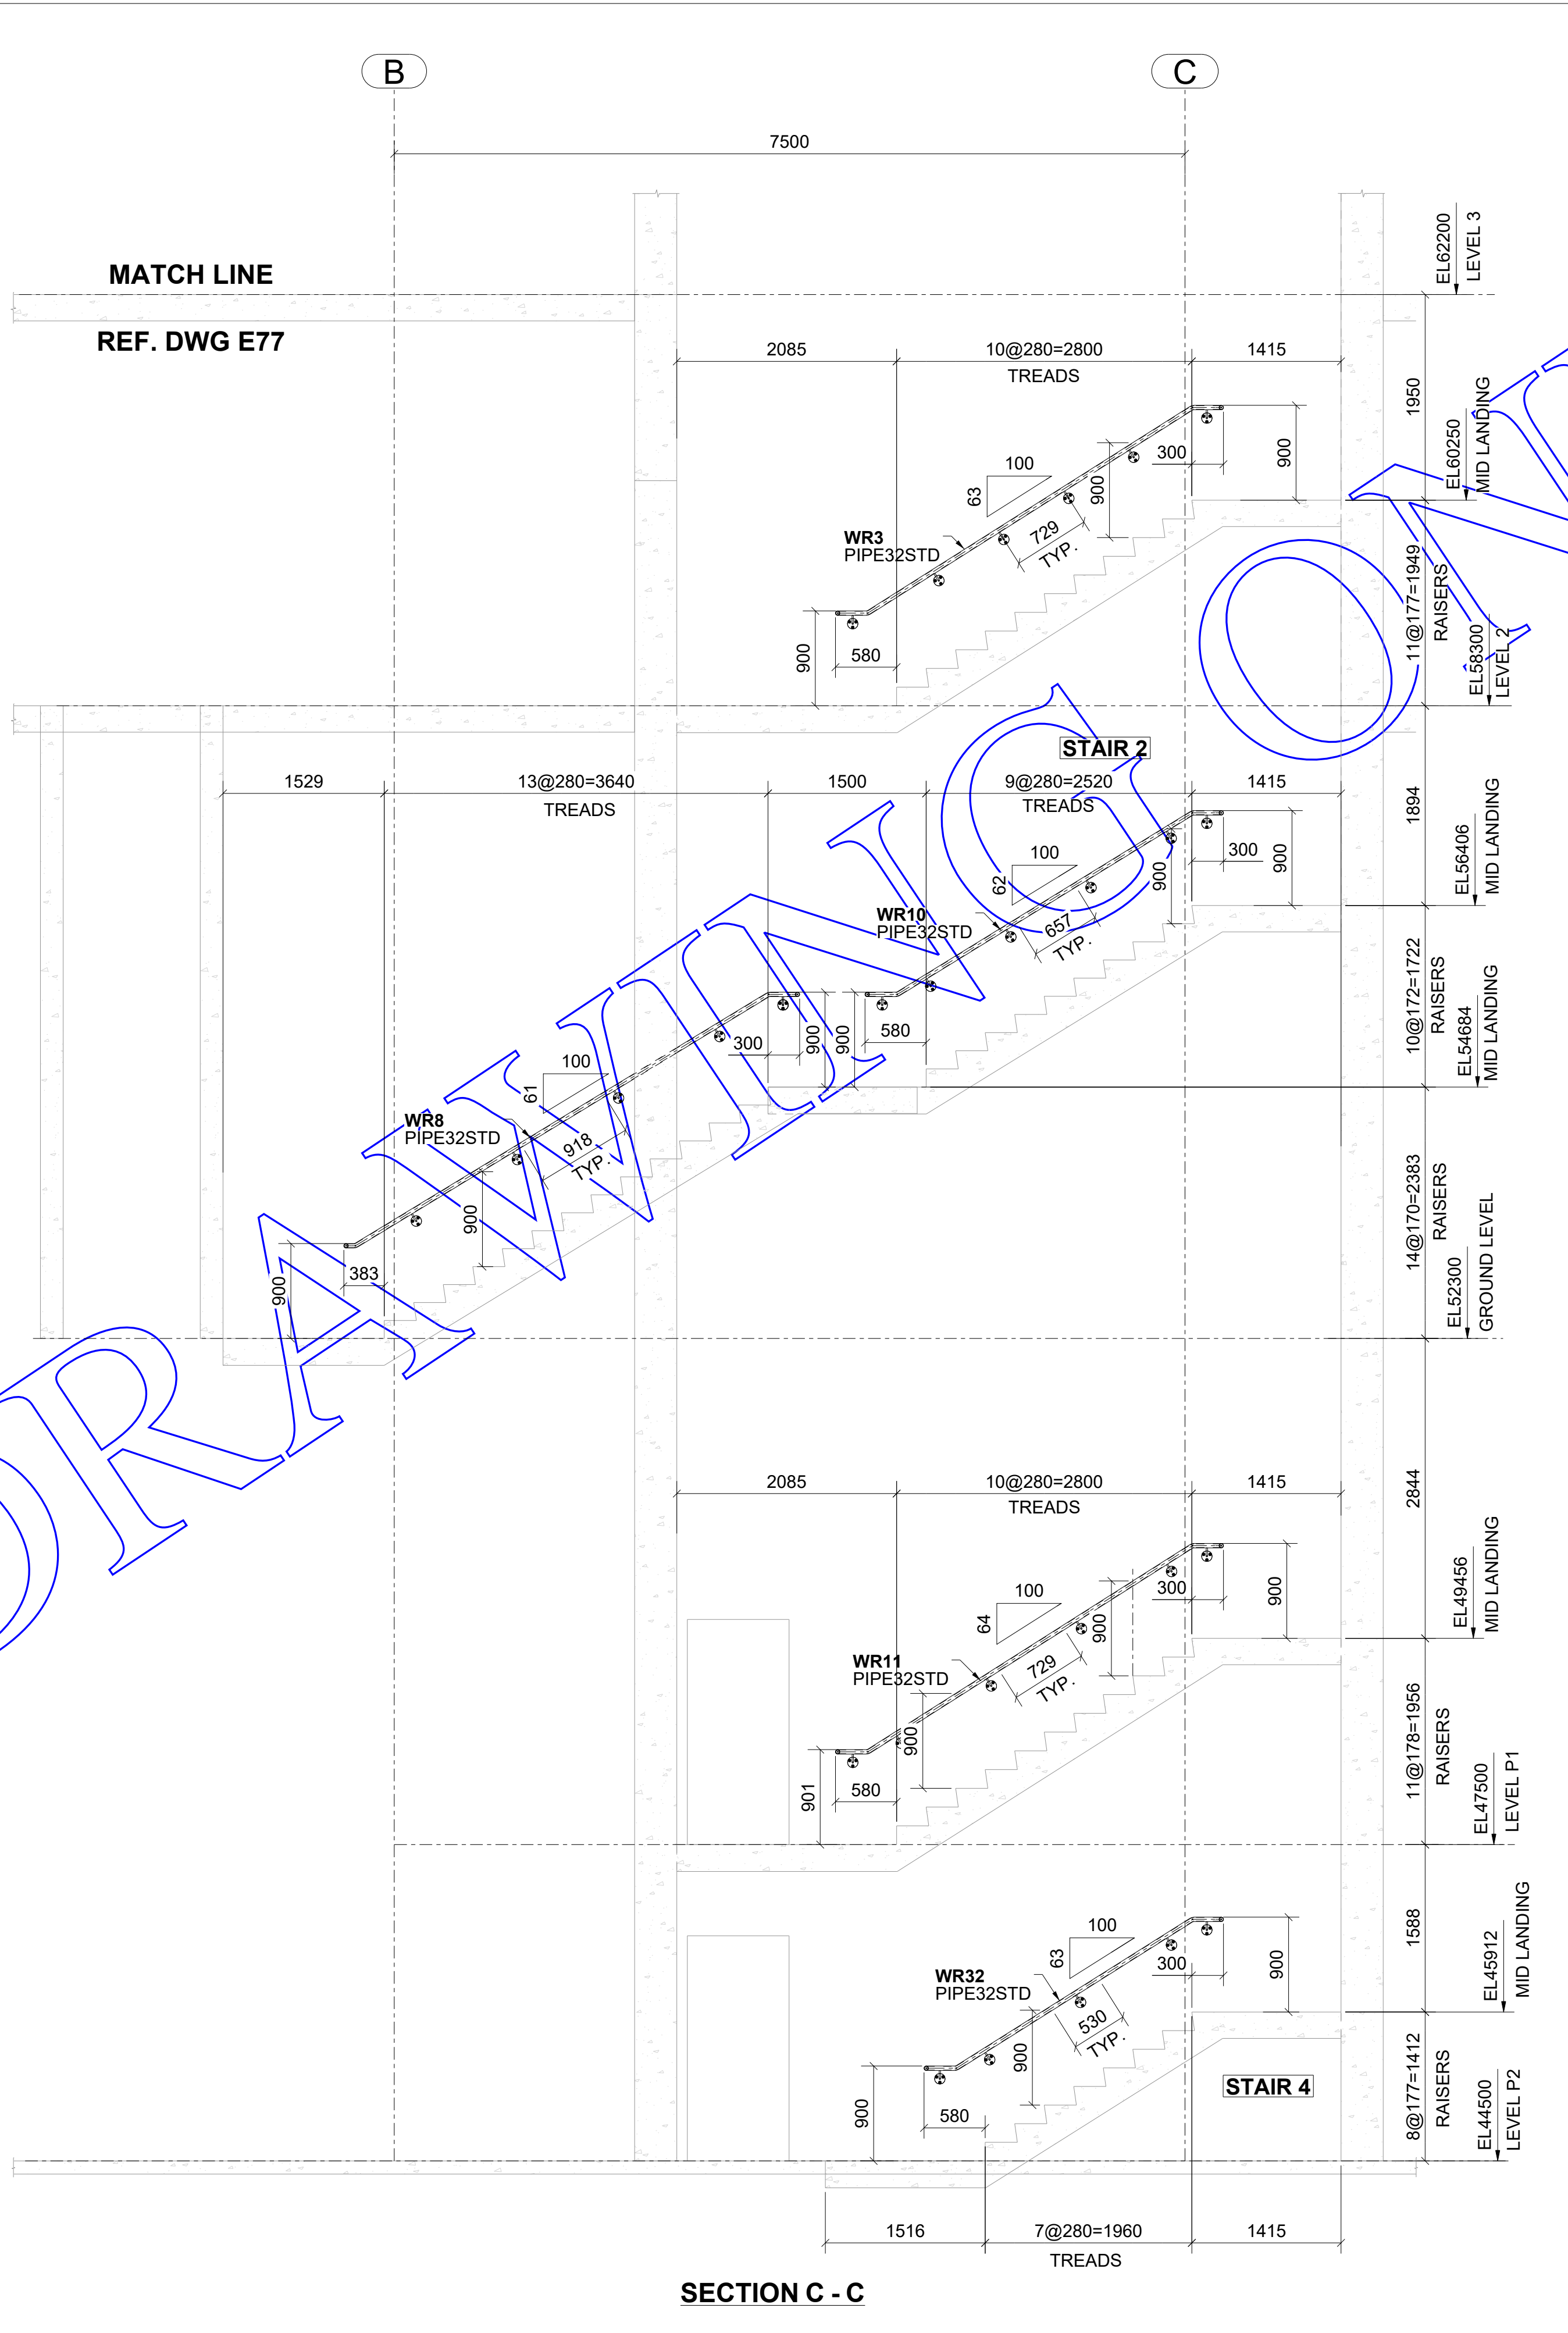


**SECTION C - C**

Client:			
Engineer:			
Project Address:			
Project Description: Main and Misc. steel for Zibi Block 211			
Drawing Description: STAIR 2 & 4 ELEVATIONS			
Date:	Scale:	Drawn By: SAM	Checked By: MAK
Project Number: 2364	Drawing Number: E76	0	




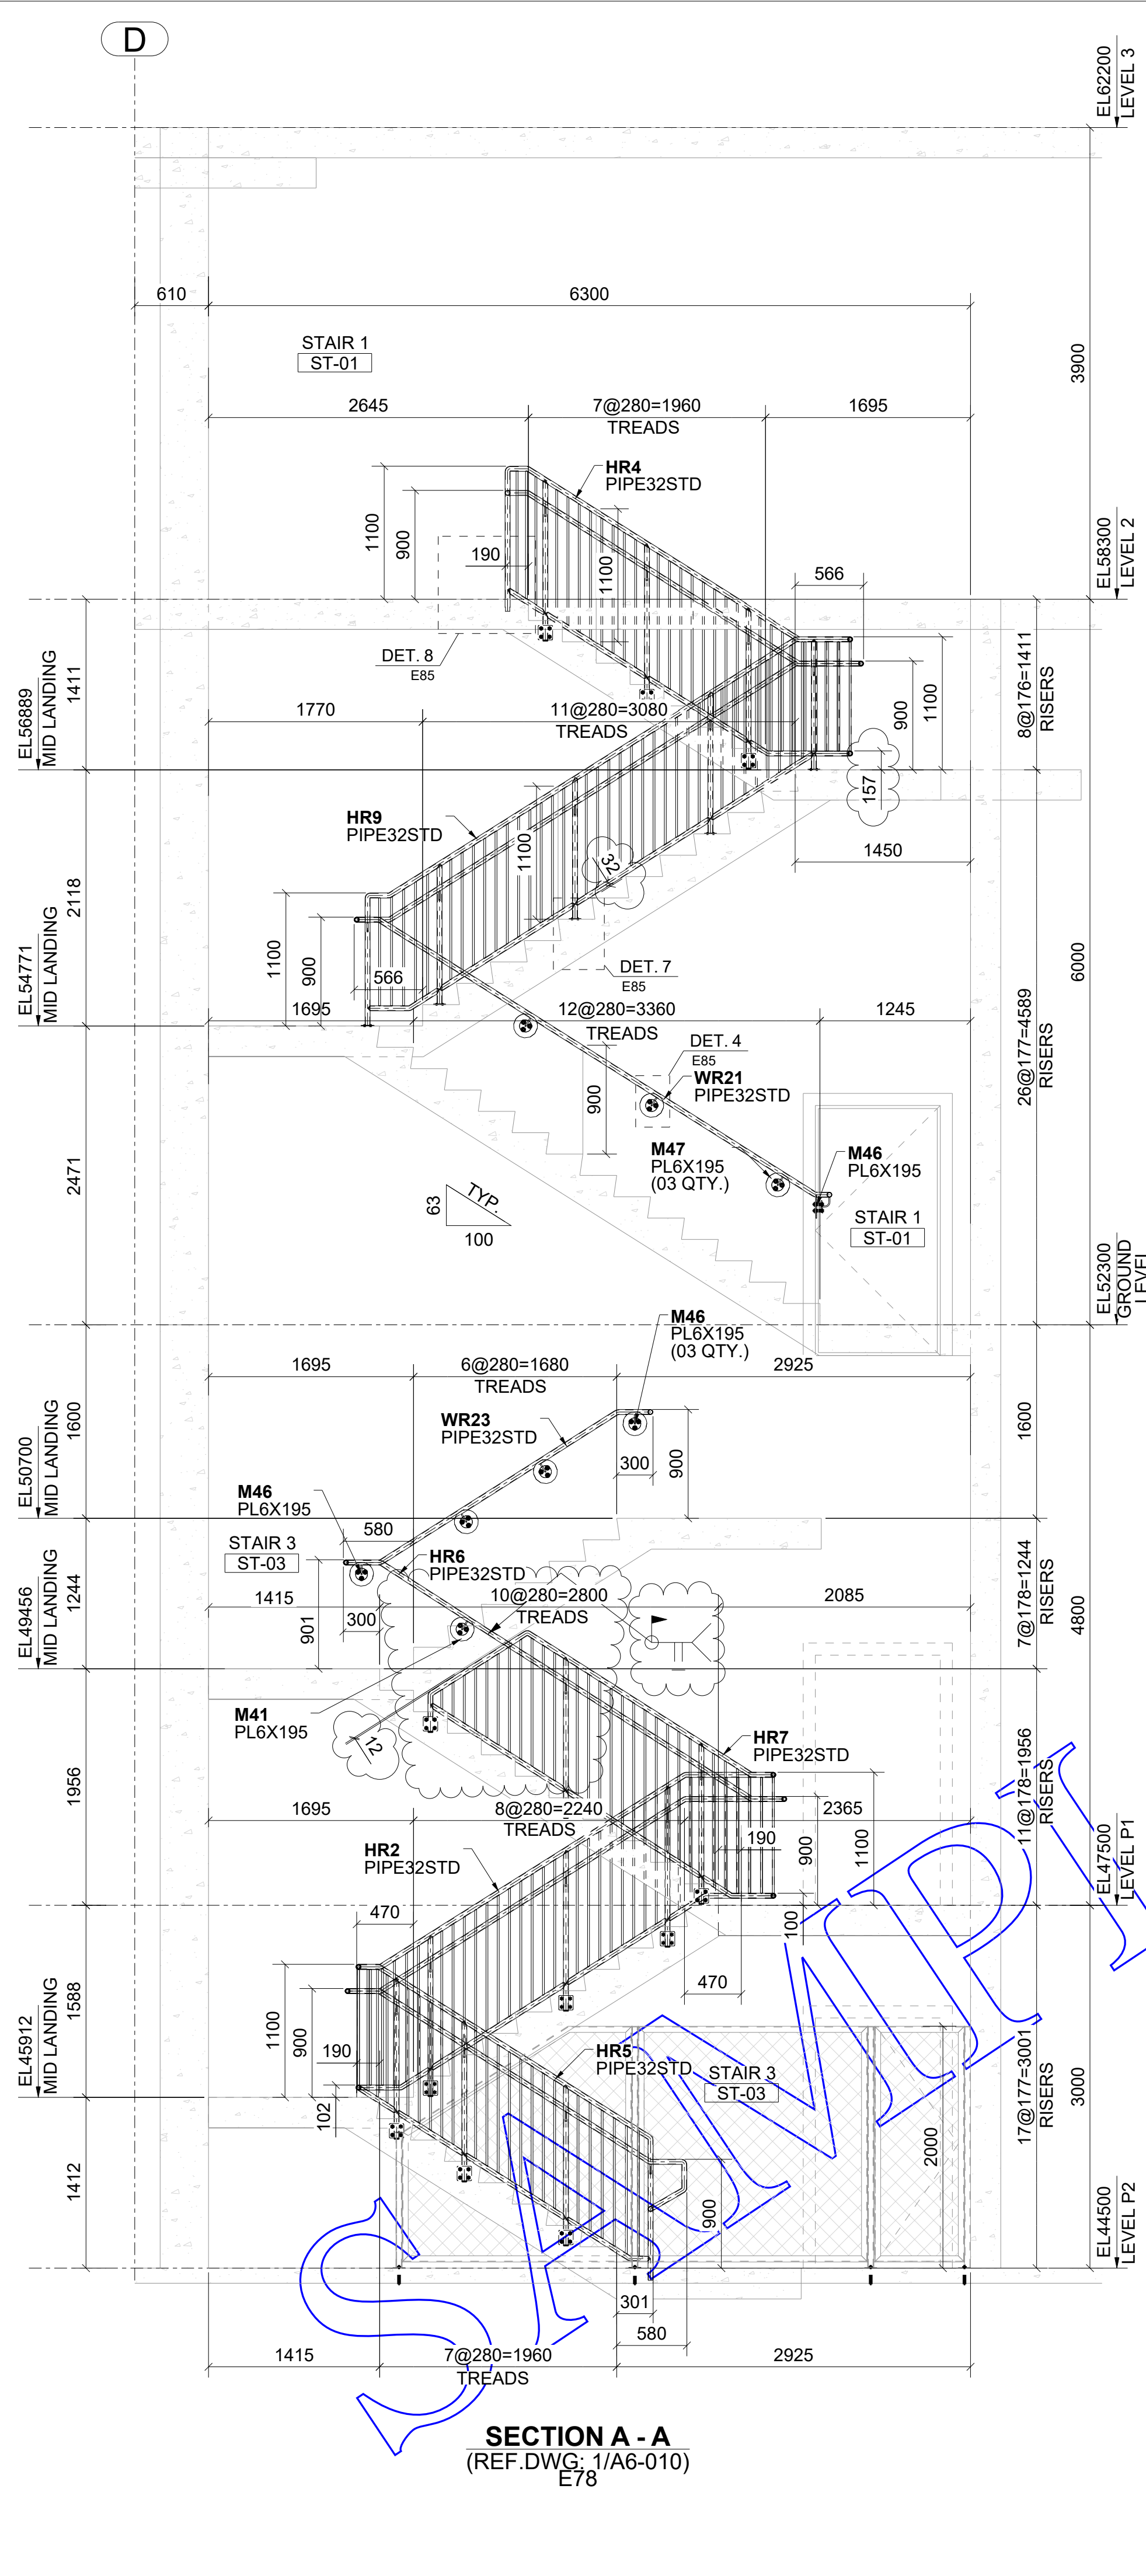

**SECTION A-A**  
(REF.DWG: 1/A6-010)  
E78

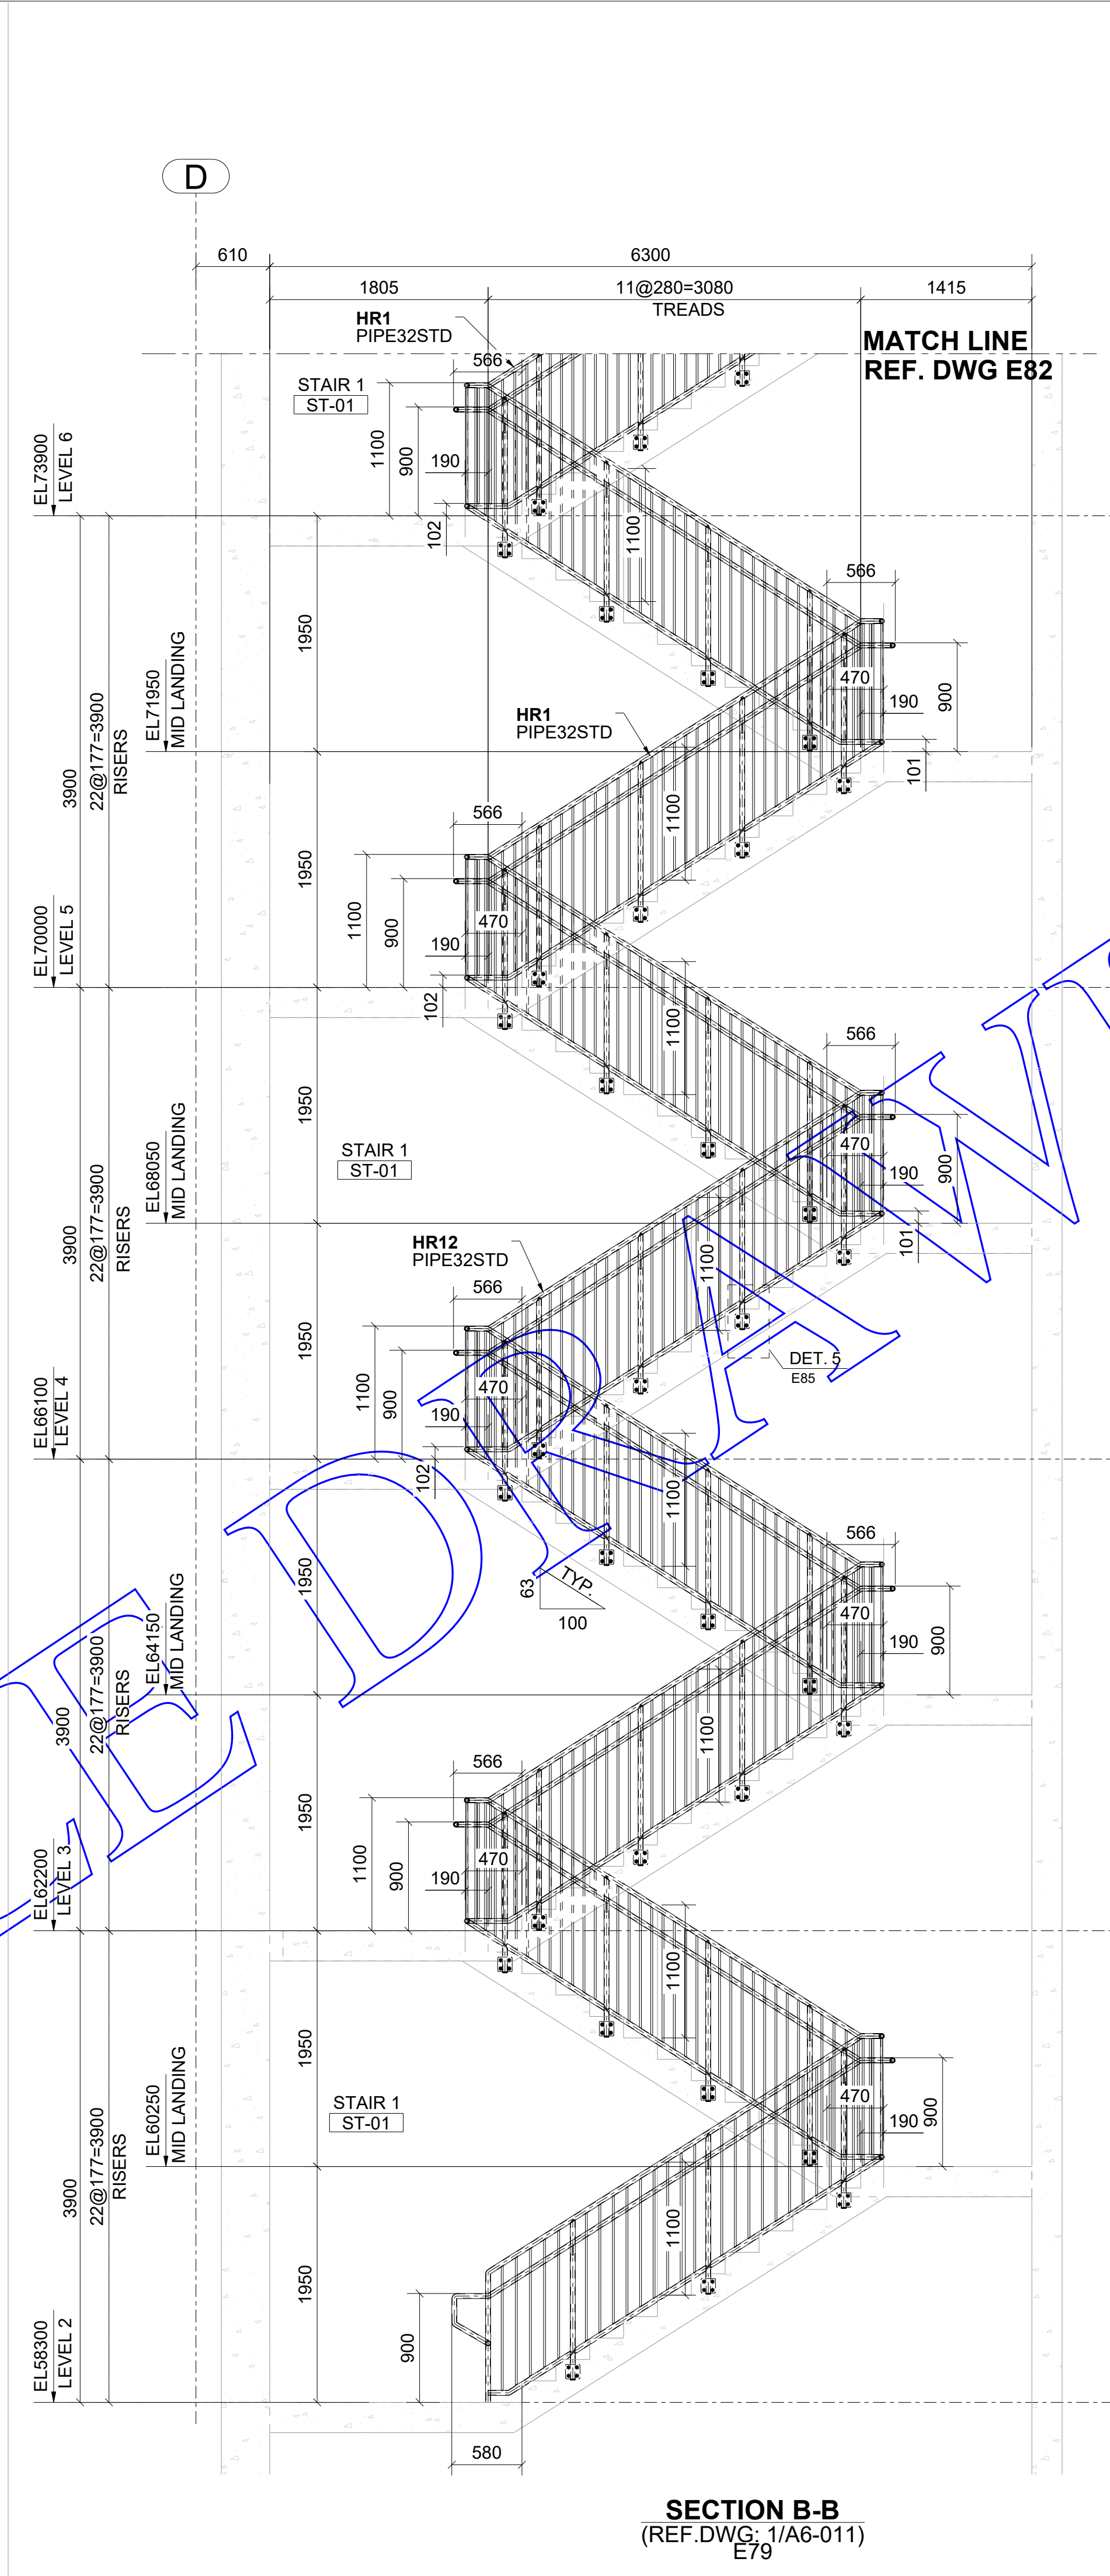

**SECTION B-B**  
(REF.DWG: 1/A6-011)  
E79

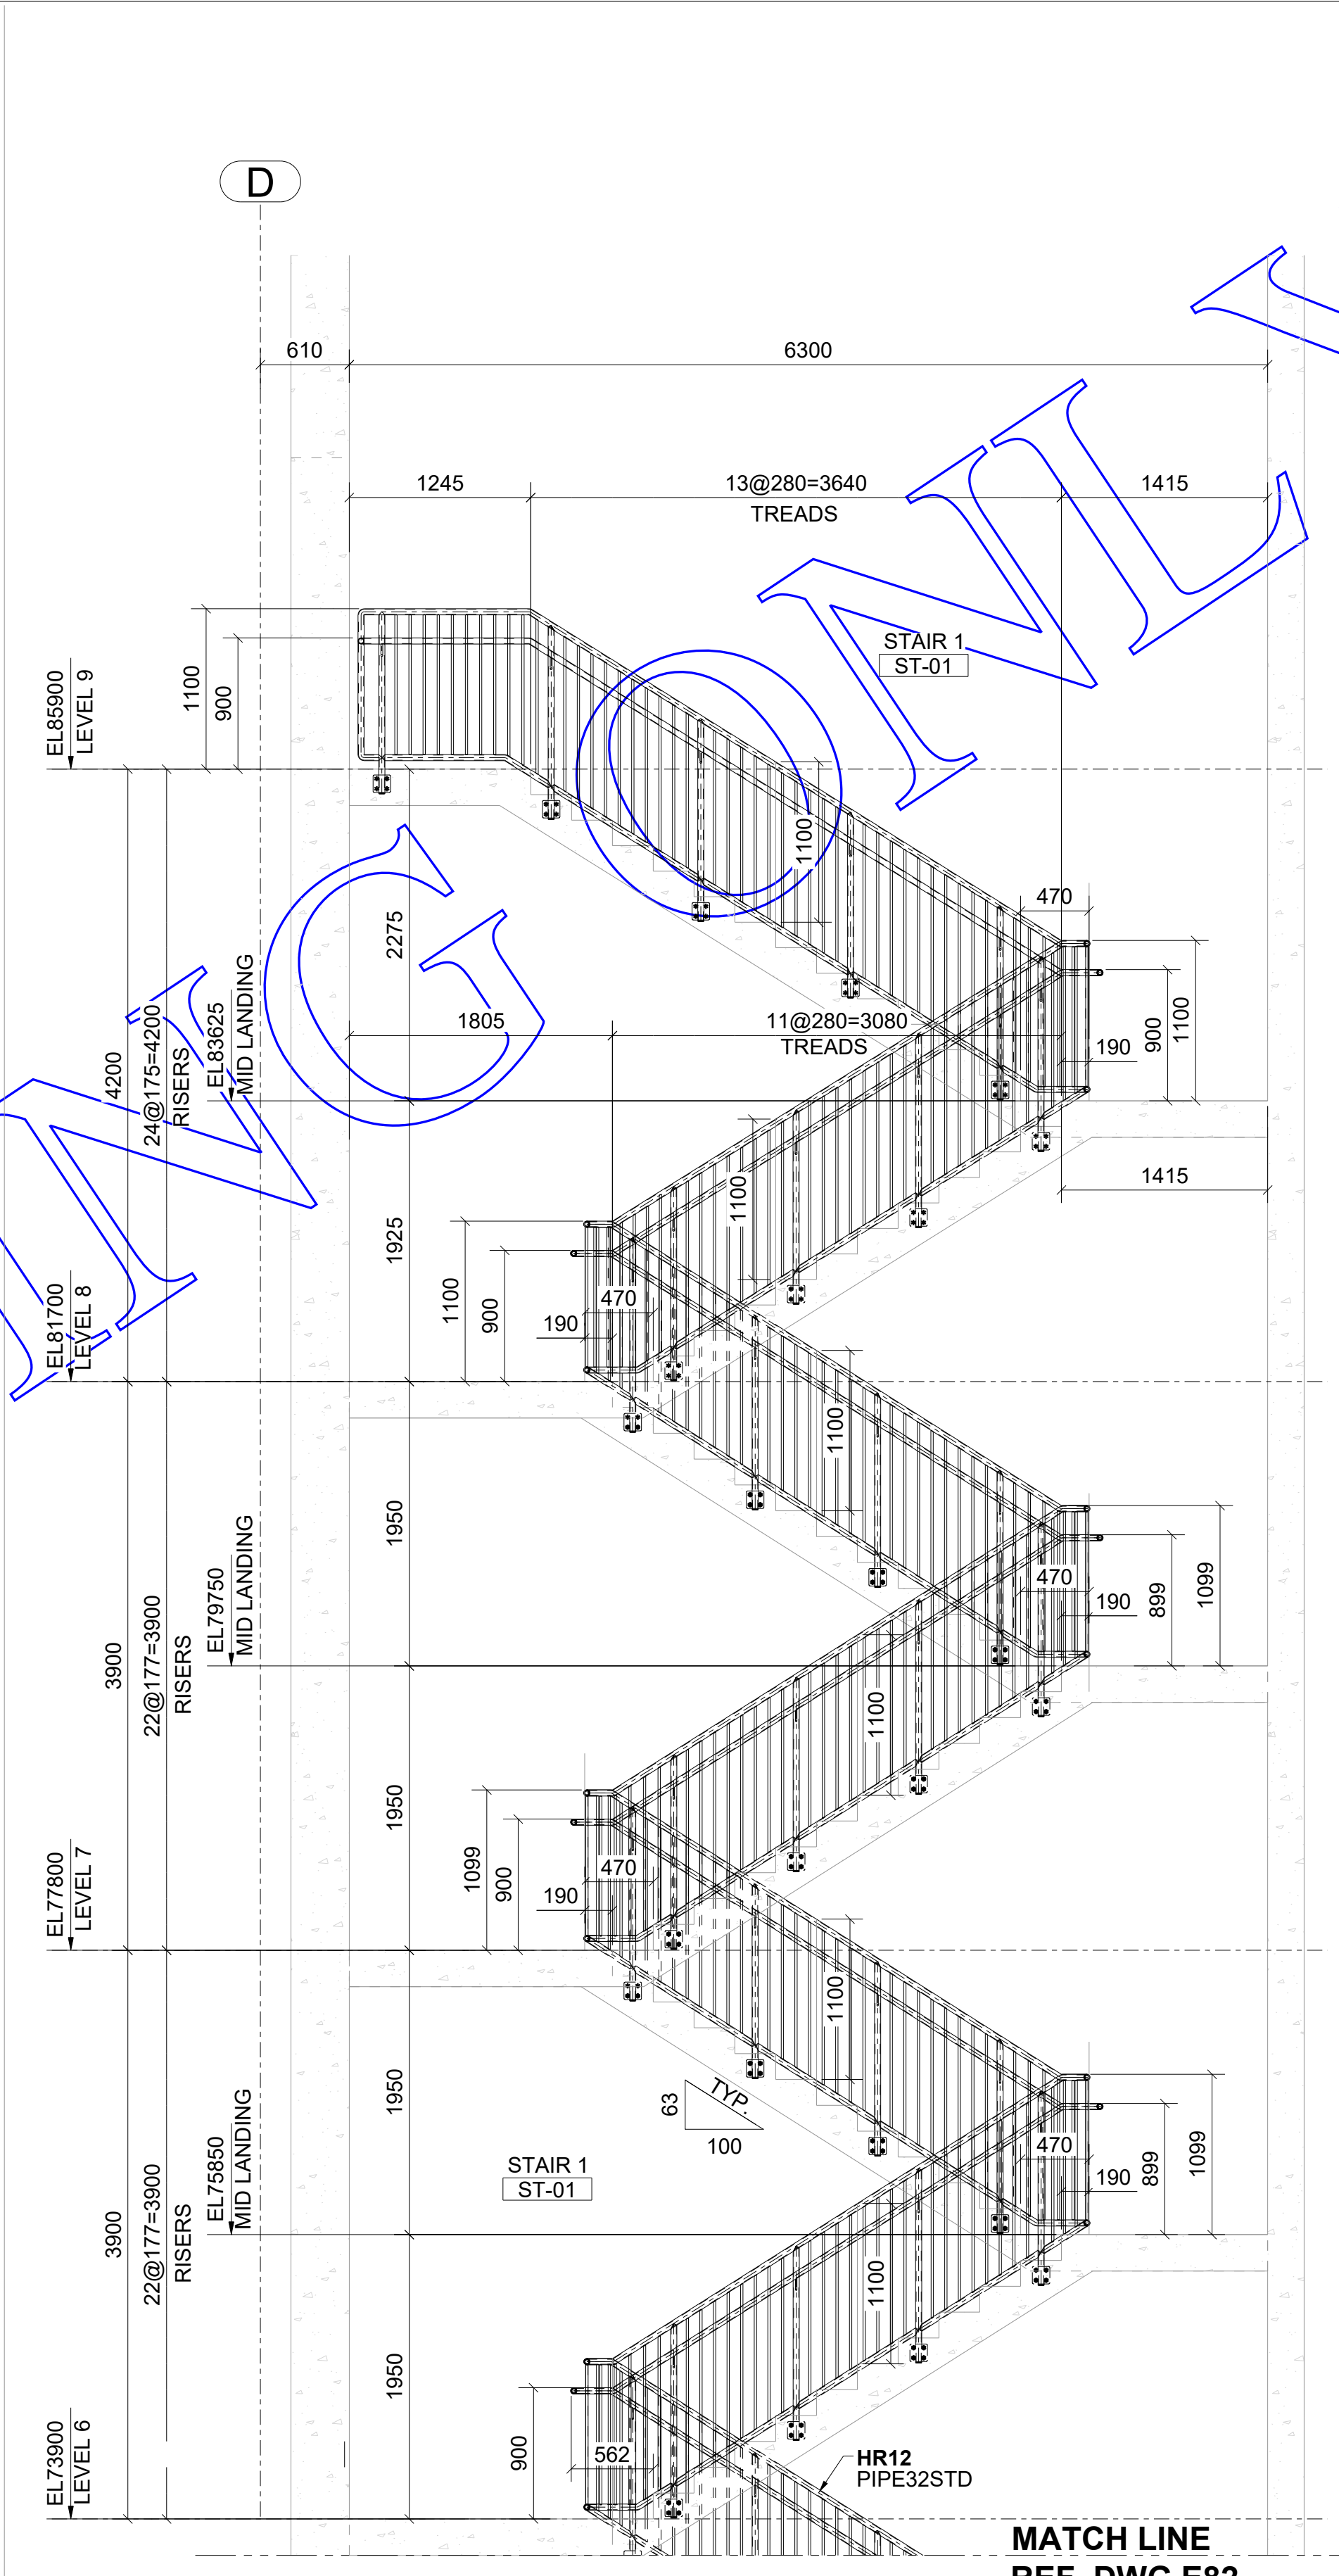


**SECTION B-B CONT.**  
(REF.DWG: 2/A6-011)  
E78

**APPROVER NOTES:-**


- PLEASE VERIFY & CONFIRM RAILING ARRANGEMENT AT CLOUDED LOCATION WHERE FIRE RESISTANCE WALL OCCURS.
- PLEASE VERIFY & CONFIRM CLOUDED BOTTOM RAIL DIMENSIONS

Client:			
Engineer:			
Project Address:			
Project Description: Main and Misc. steel for Zibi Block 211			
Drawing Description: STAIR (ST-03) ELEVATIONS			
Date:	Scale:	Drawn By: SAM	Checked By: MAK
Project Number: 2364	Drawing Number: E82	0	




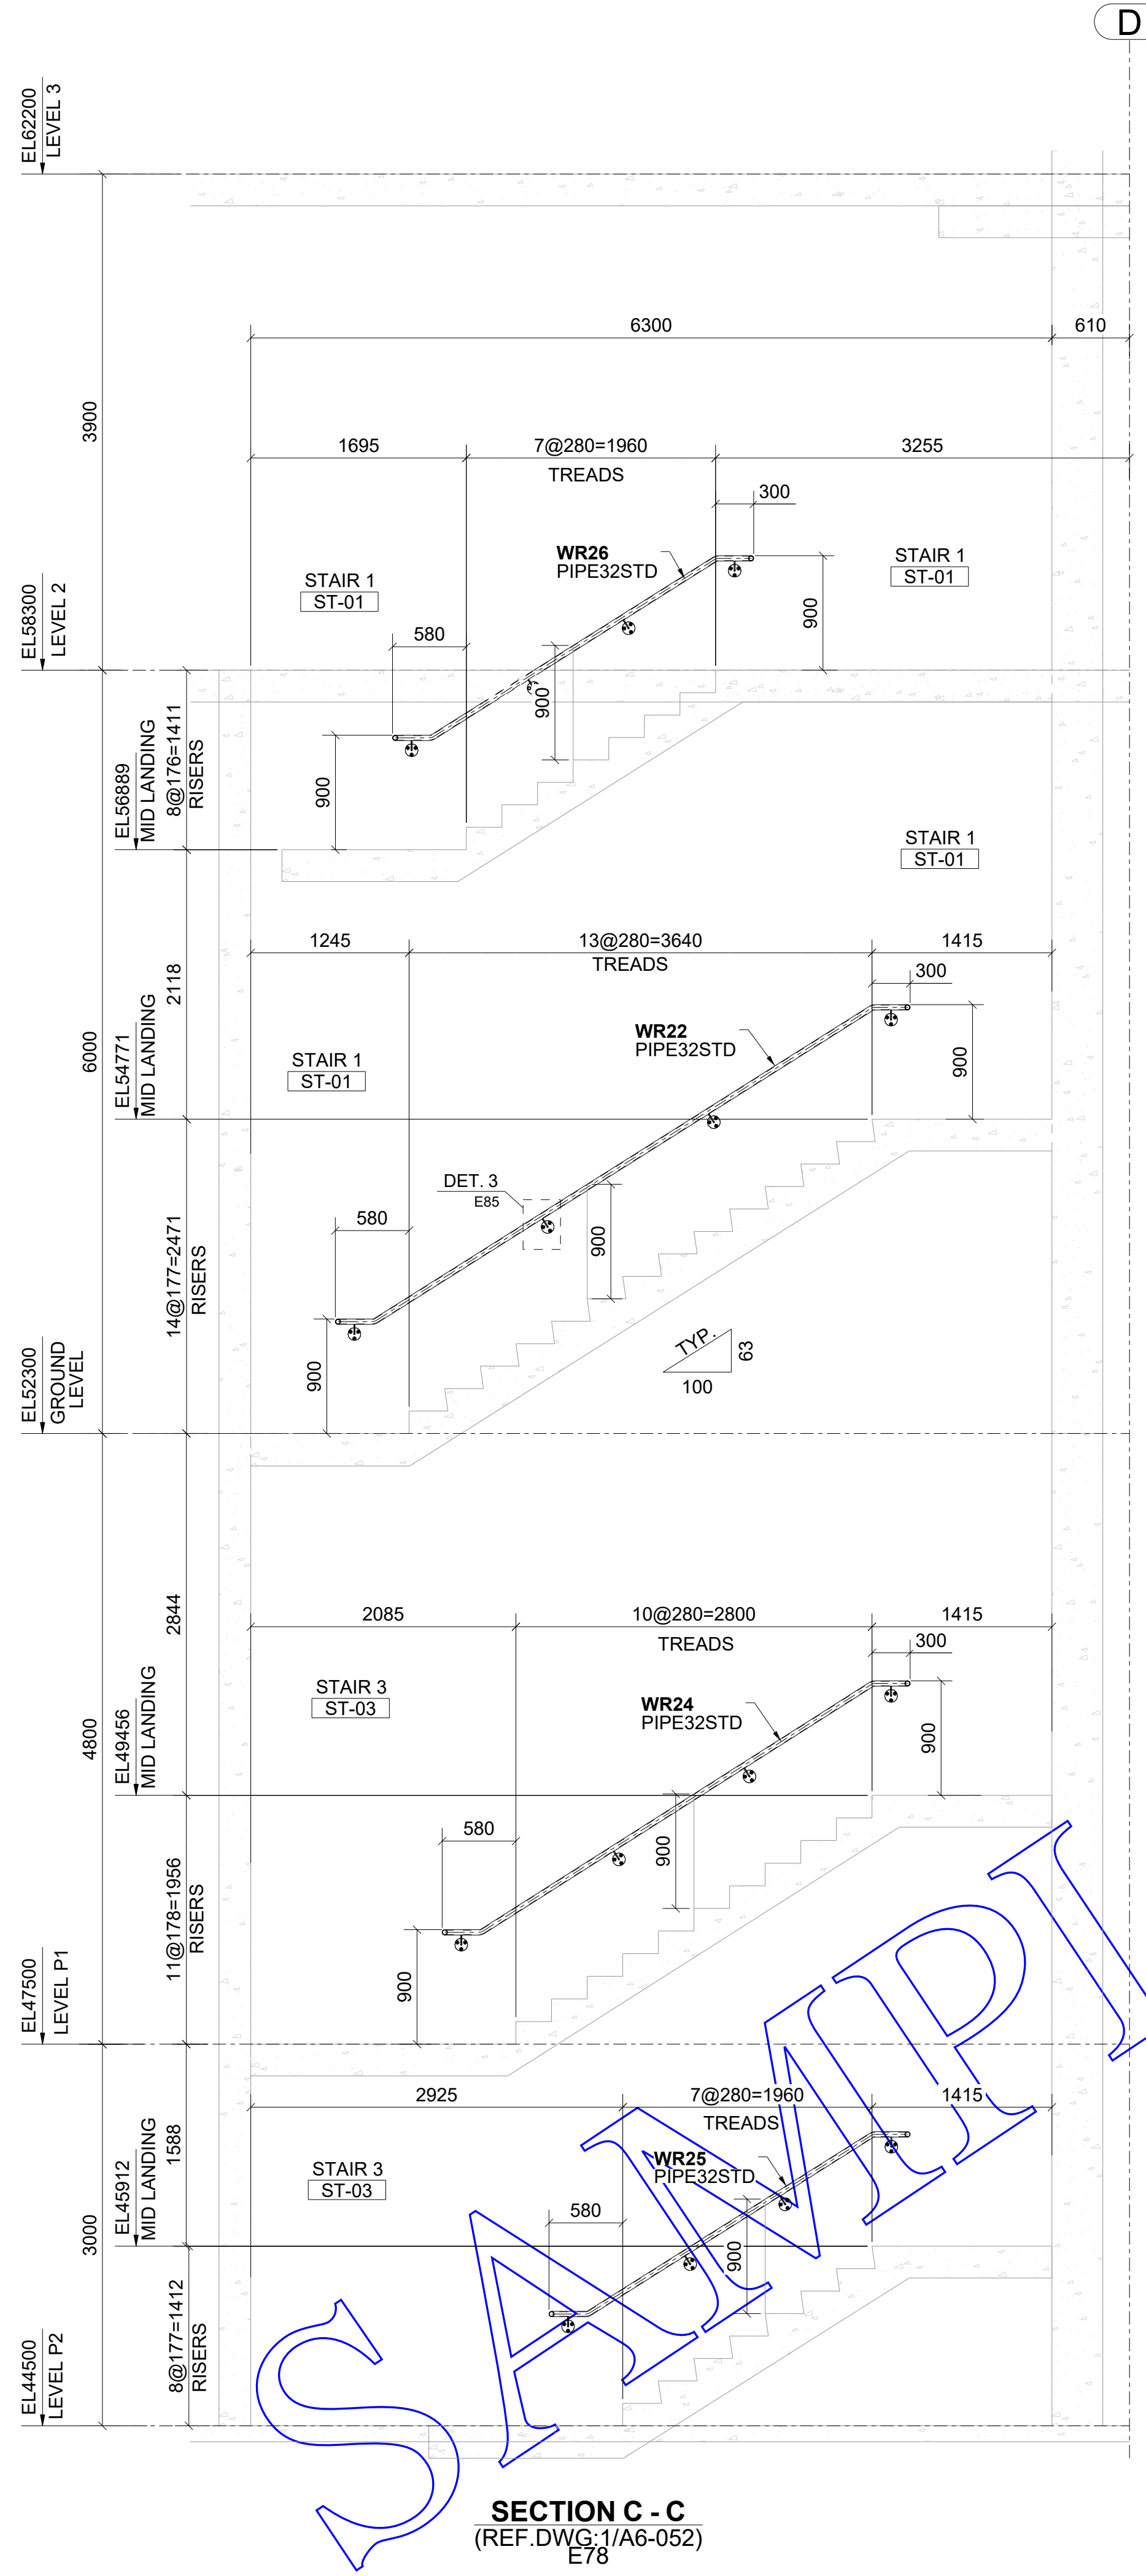

**SECTION C - C**  
(REF. DWG. 1/A6-052)  
E78

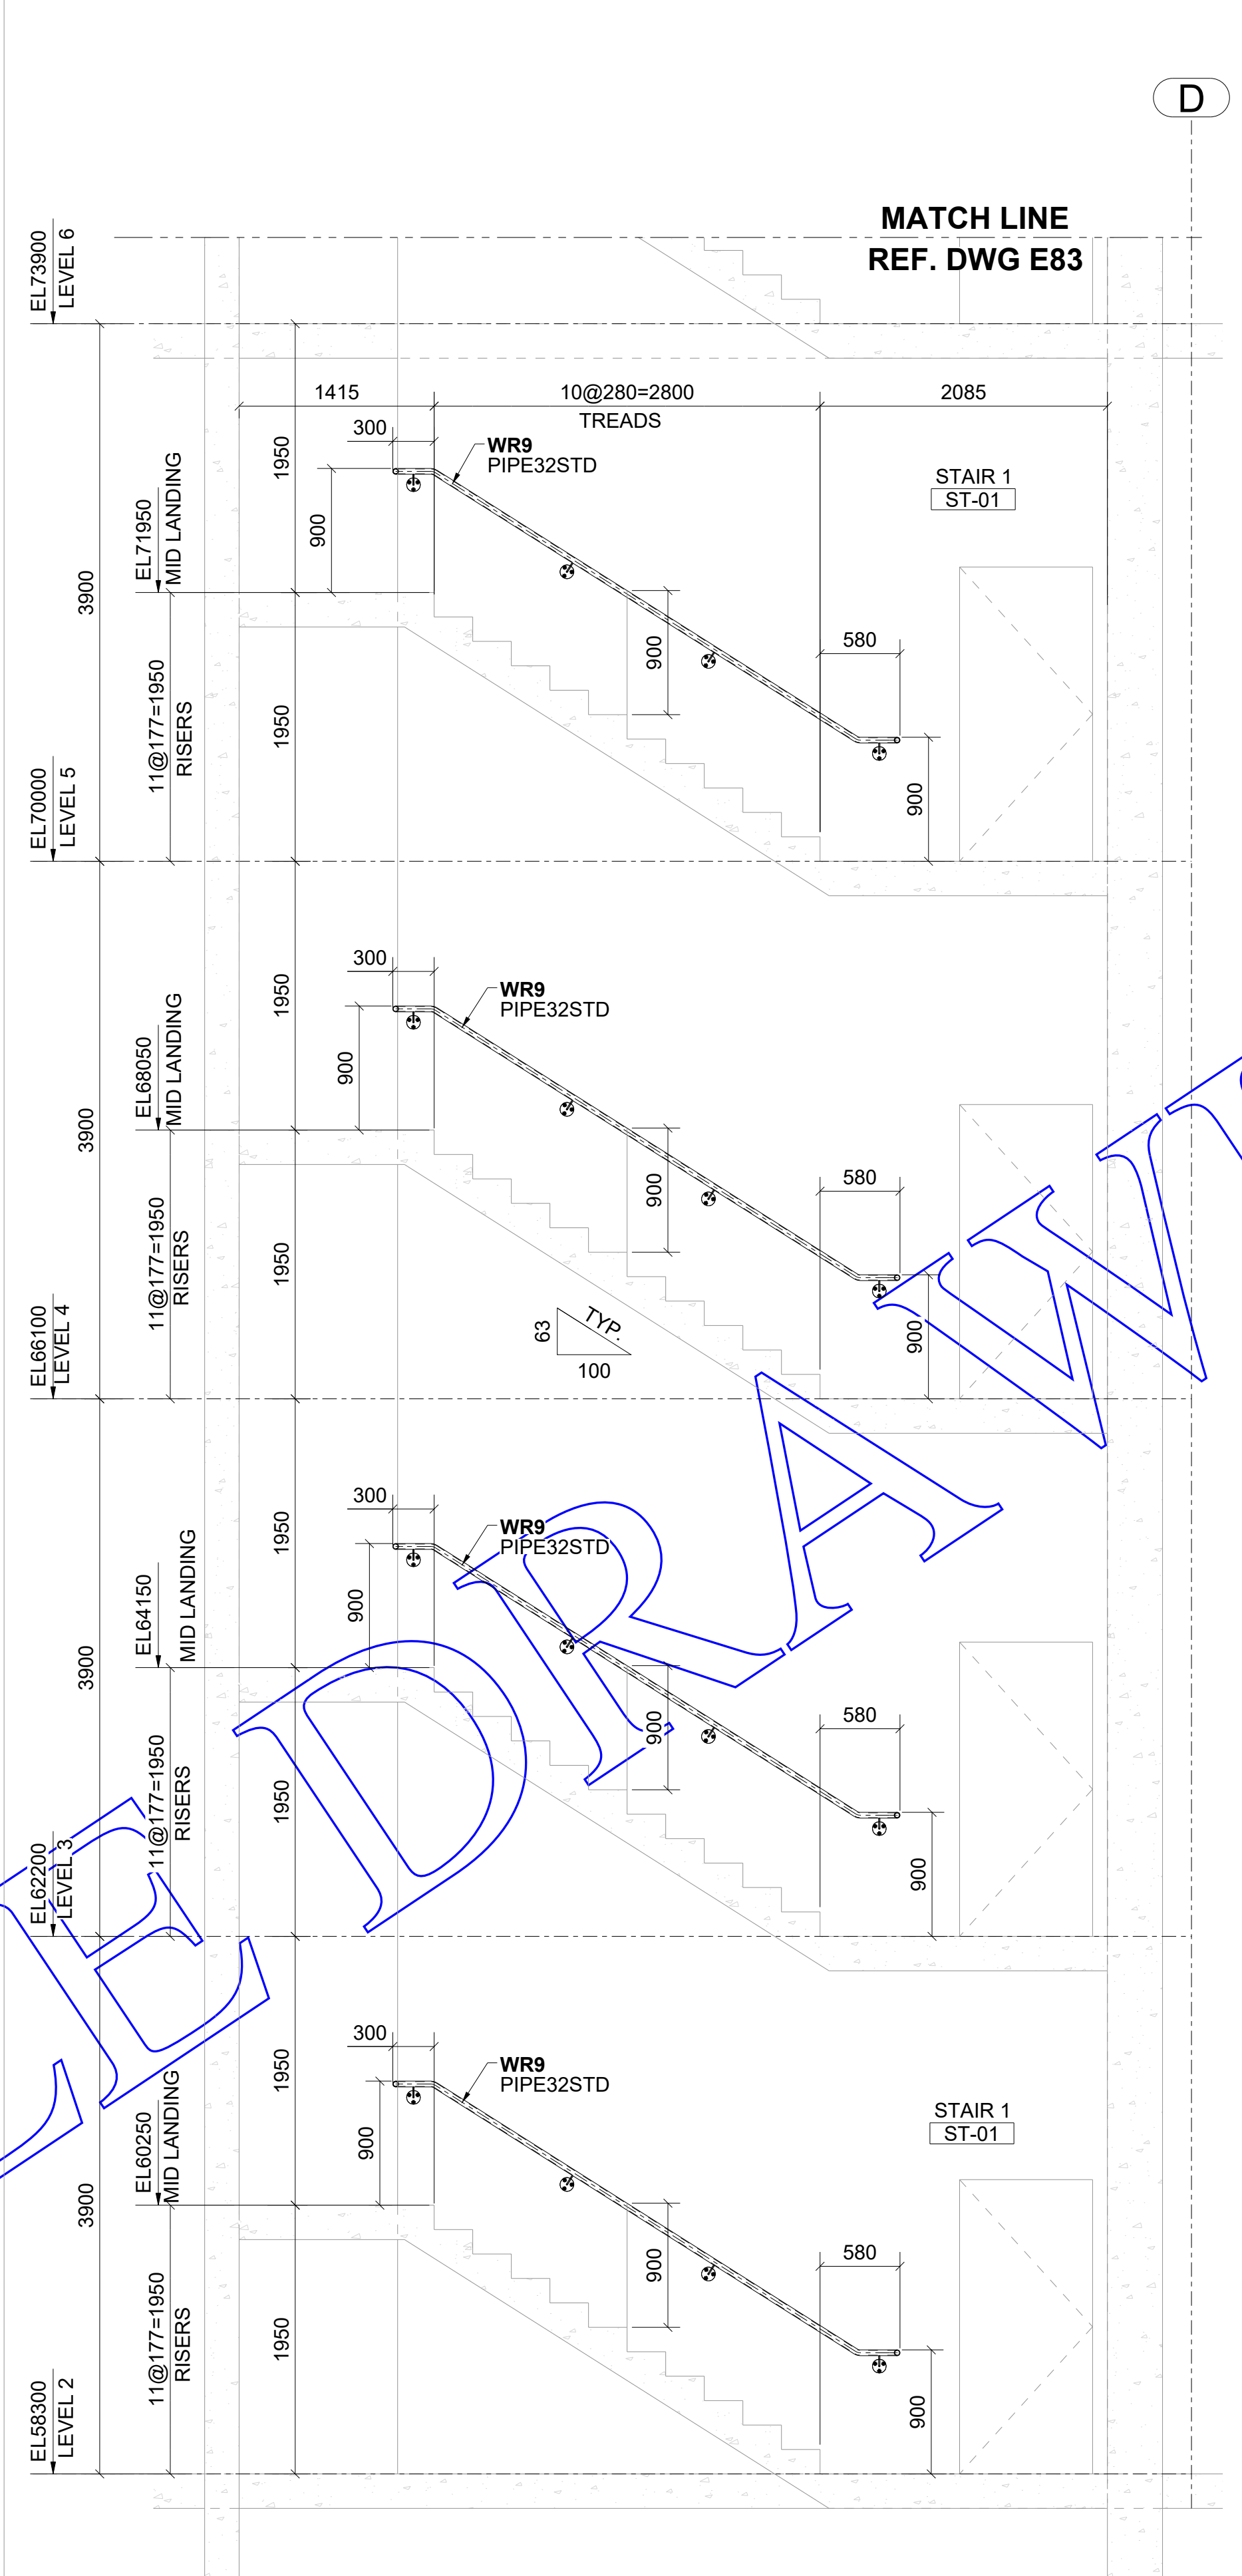


**SECTION D - D**  
(REF. DWG. 1/A6-052)  
E79

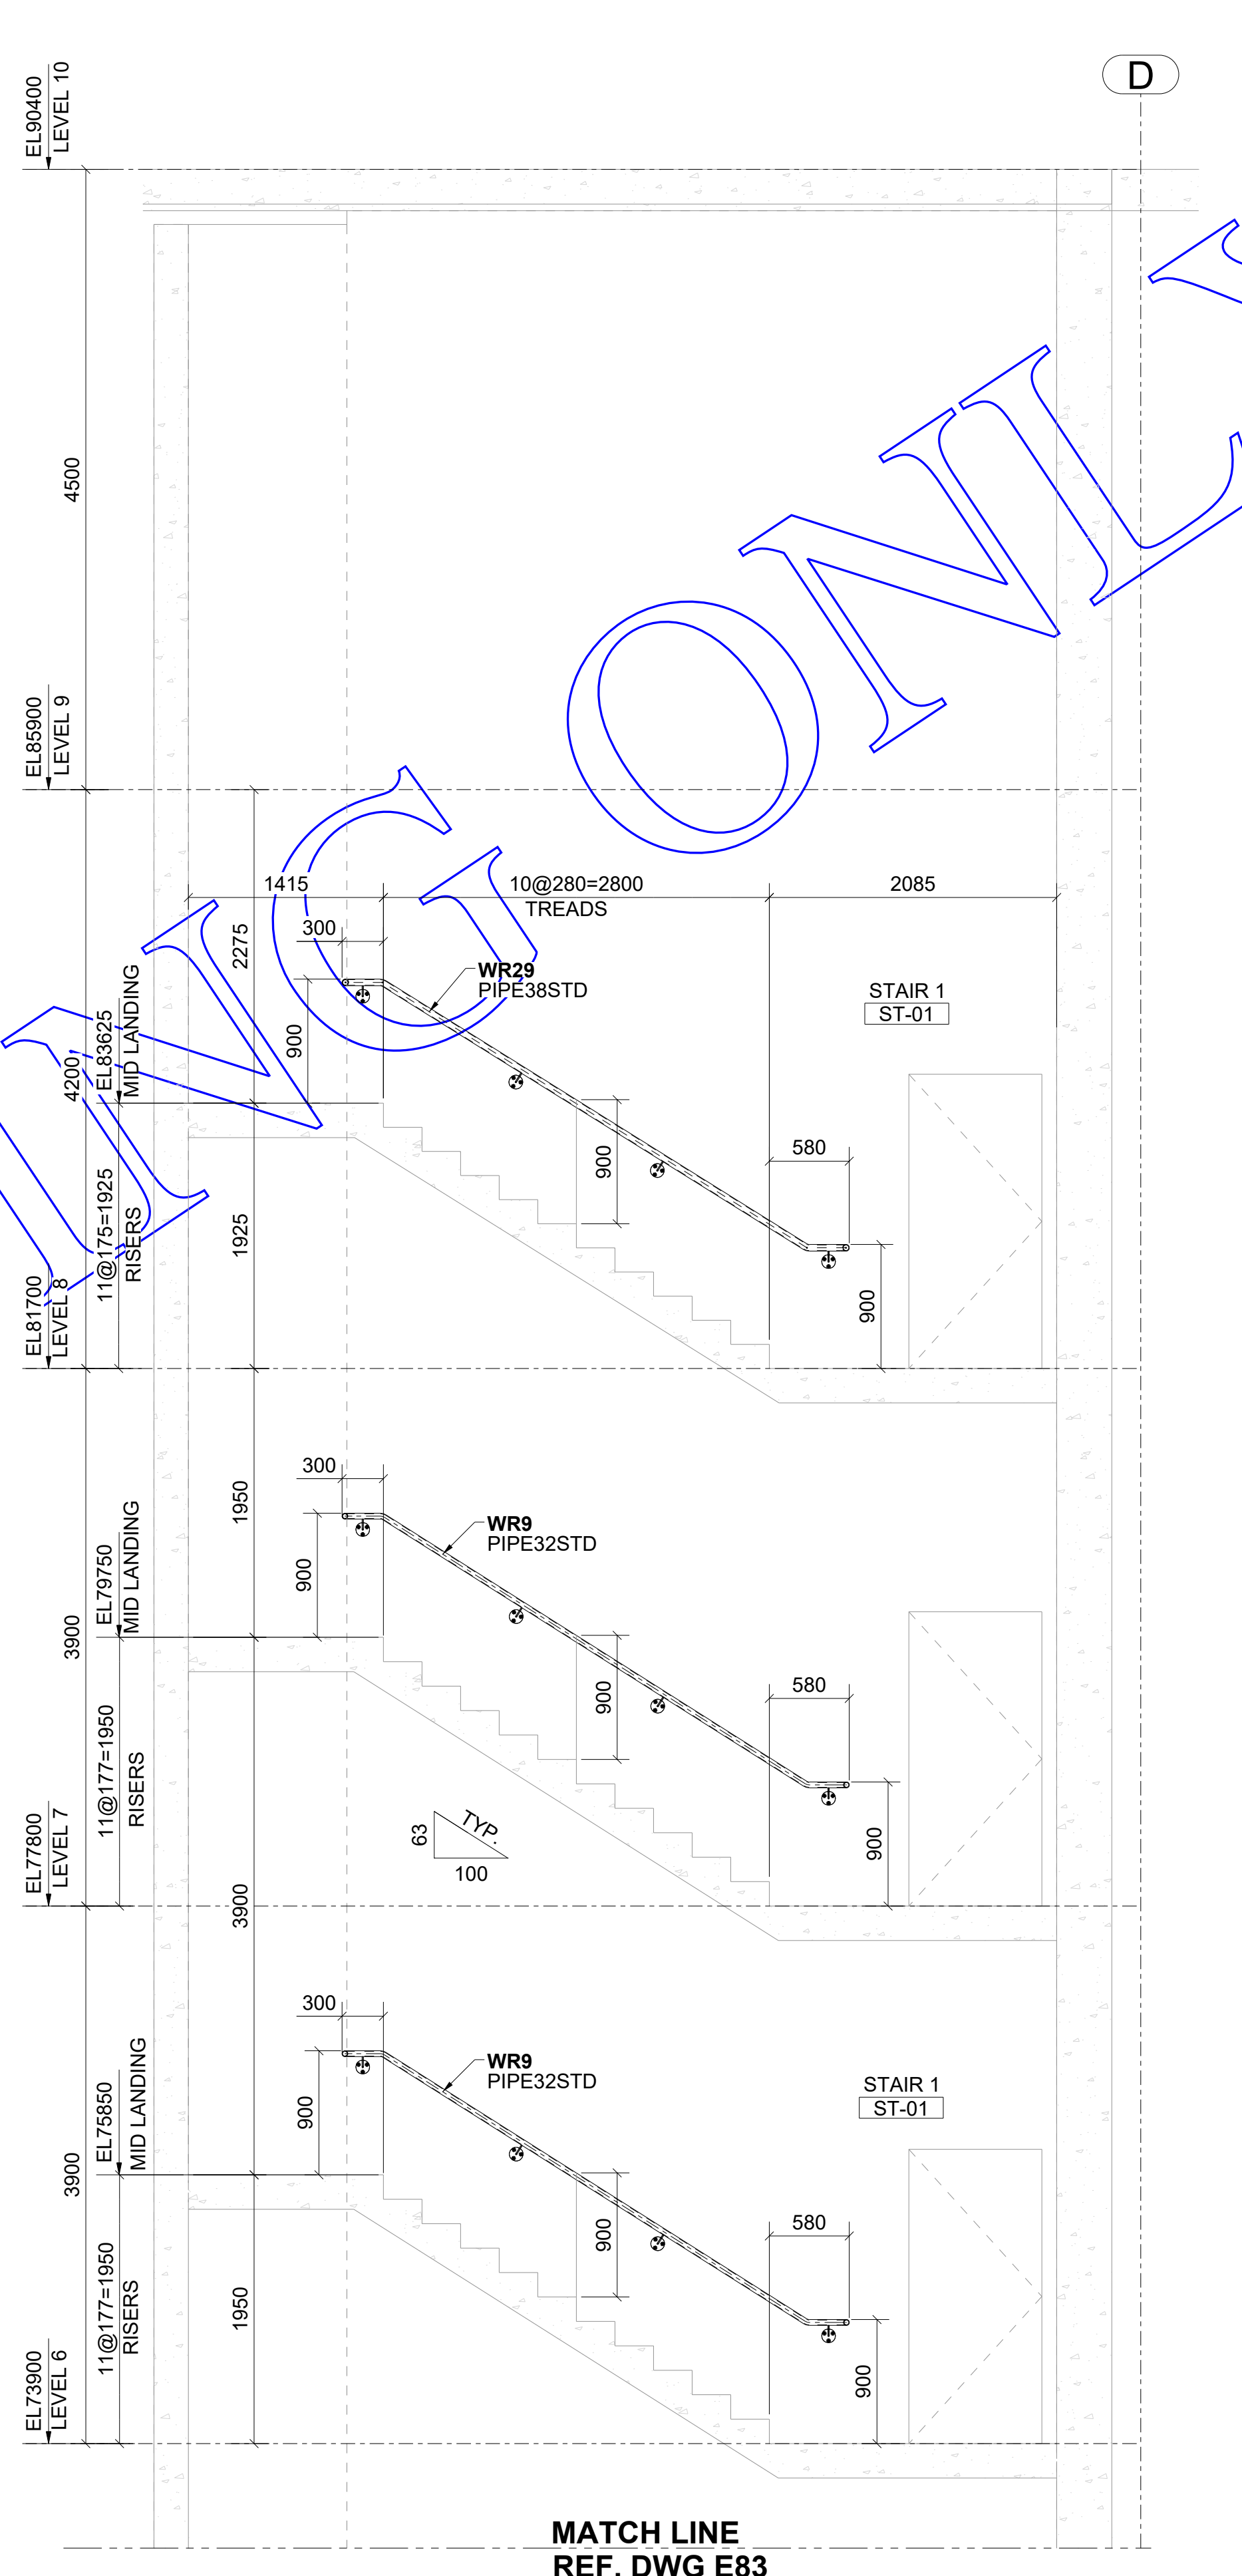


**SECTION D - D (CONT.)**  
(REF. DWG. 1/A6-052)  
E78


Client:			
Engineer:			
Project Address:			
Project Description: Main and Misc. steel for Zibi Block 211			
Drawing Description: STAIR (ST-01) ELEVATIONS			
Date:	Scale:	Drawn By: SAM	Checked By: MAK
Project Number: 2364	Drawing Number: E83	0	

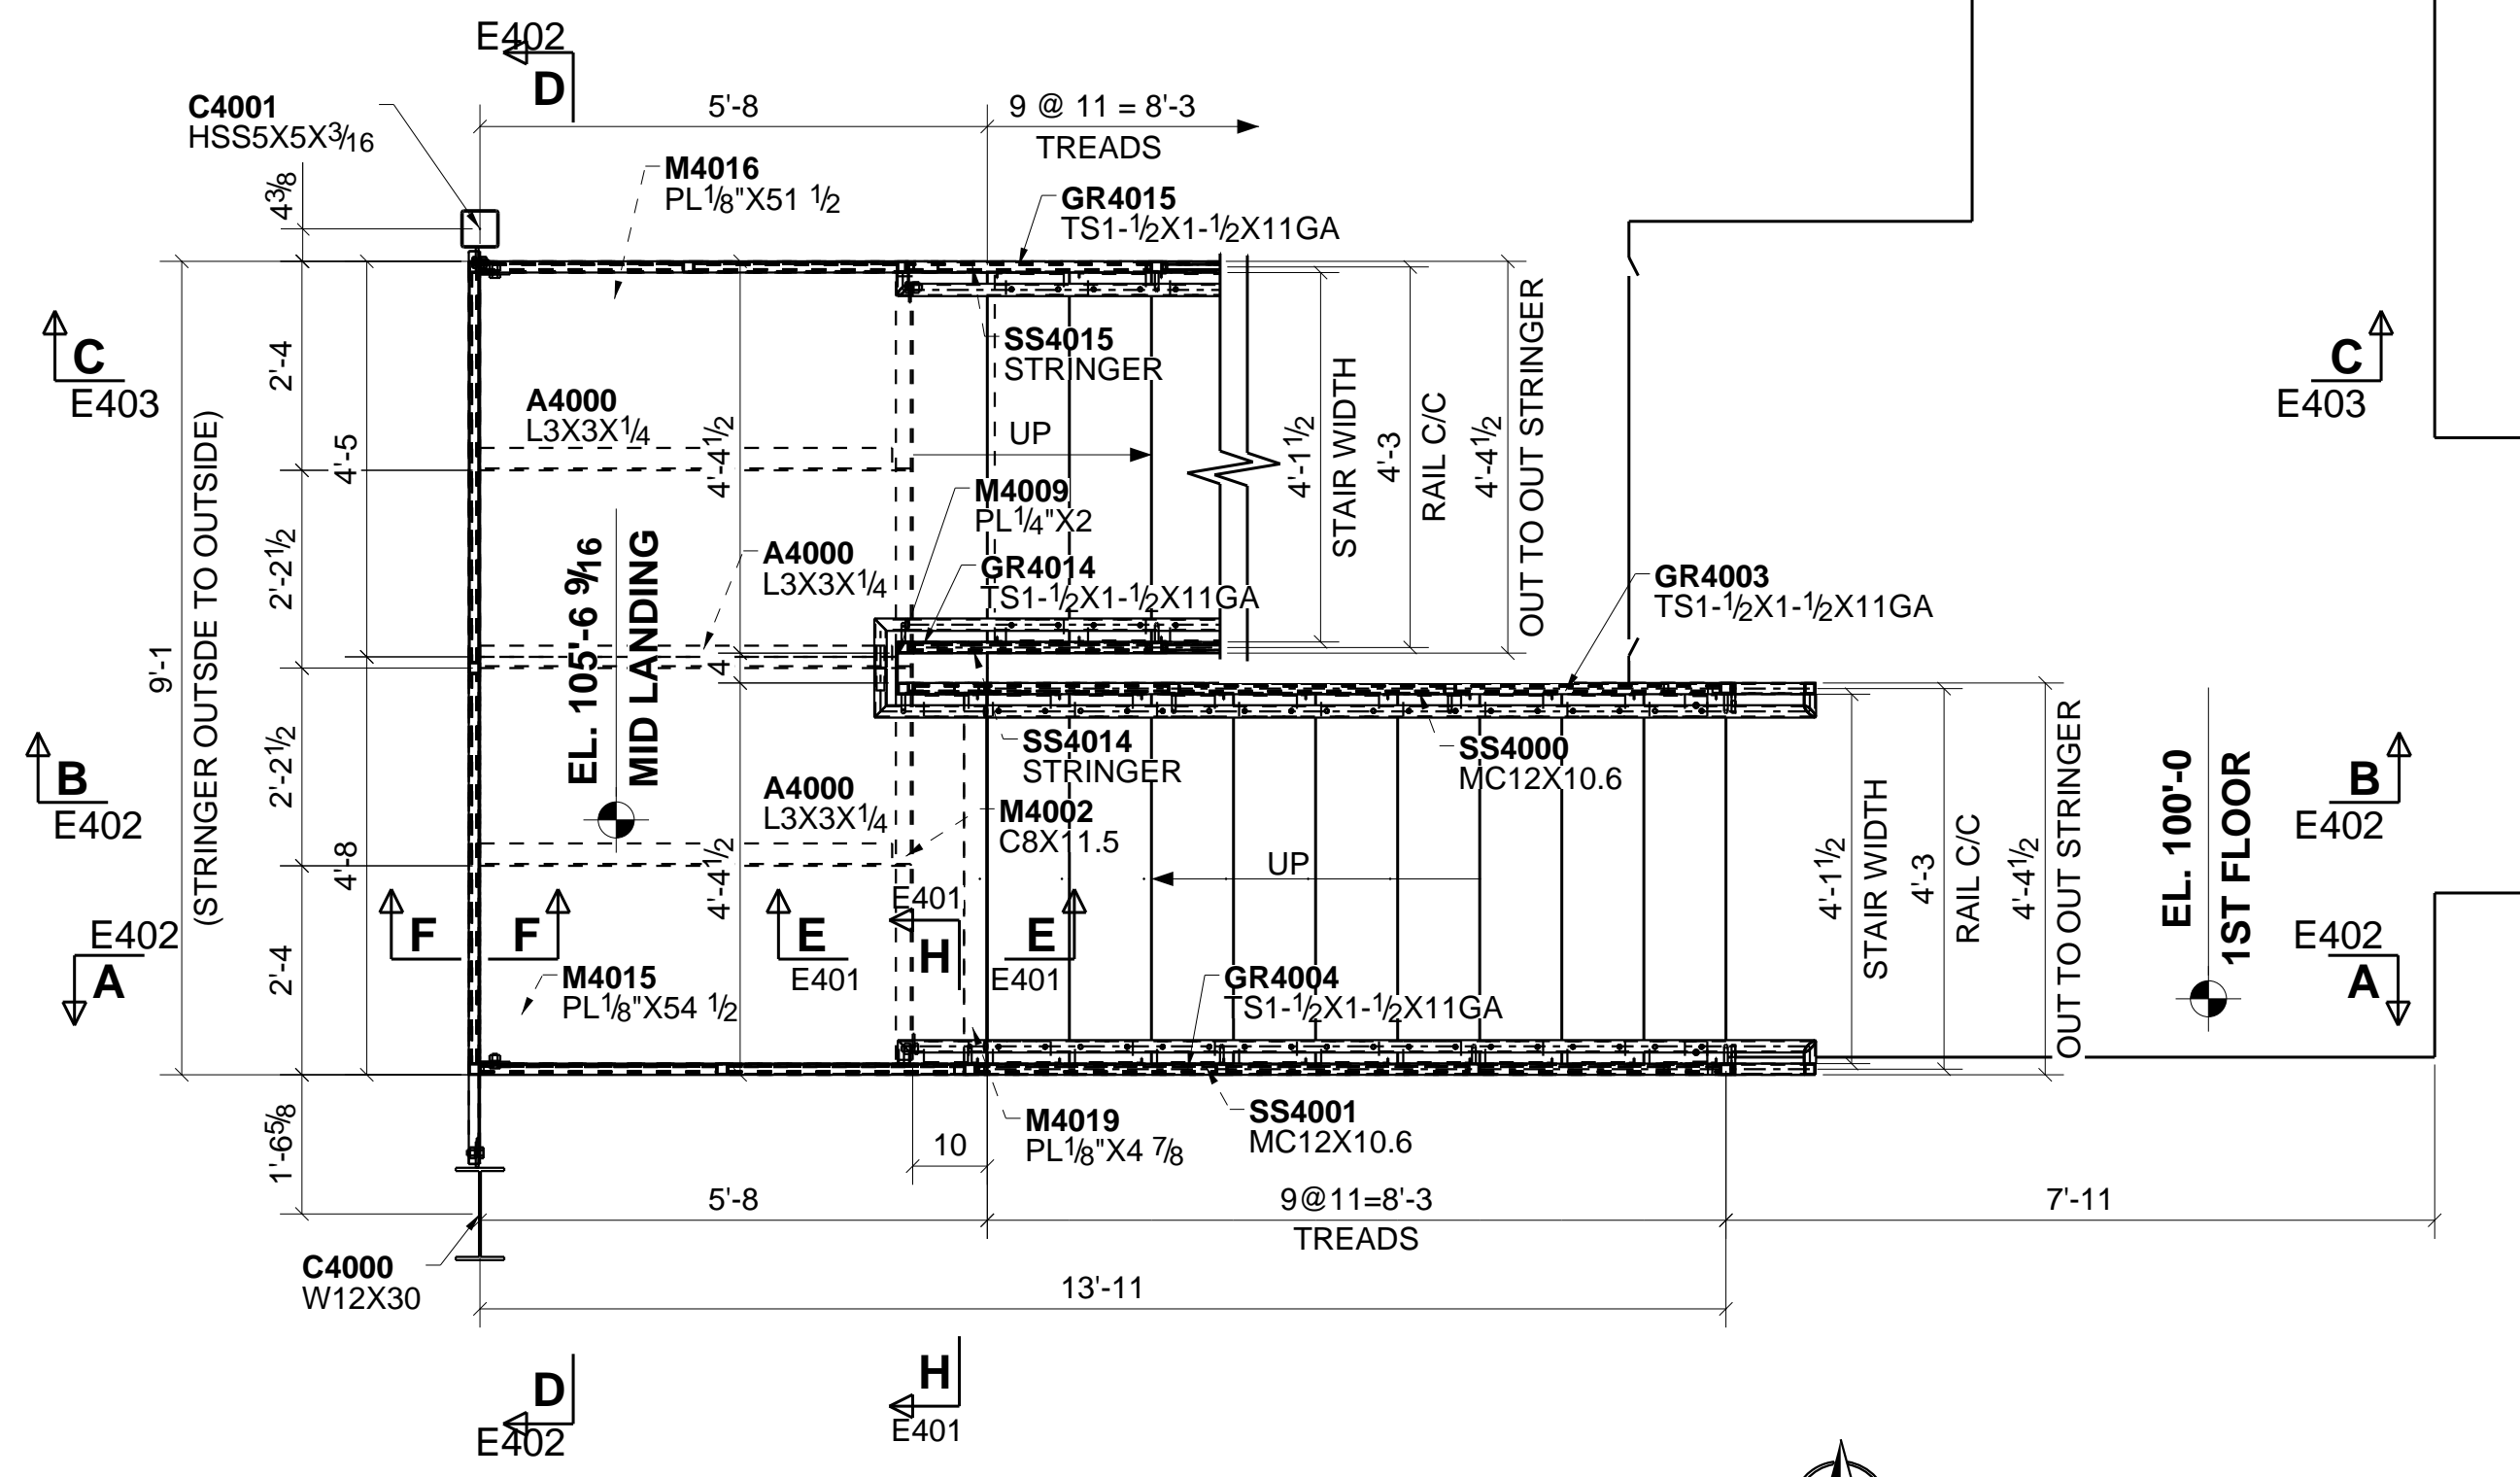


**1ST FLR. STAIR A PLAN - BLDGS. 4**  
(REF.DWG: 1/A429)

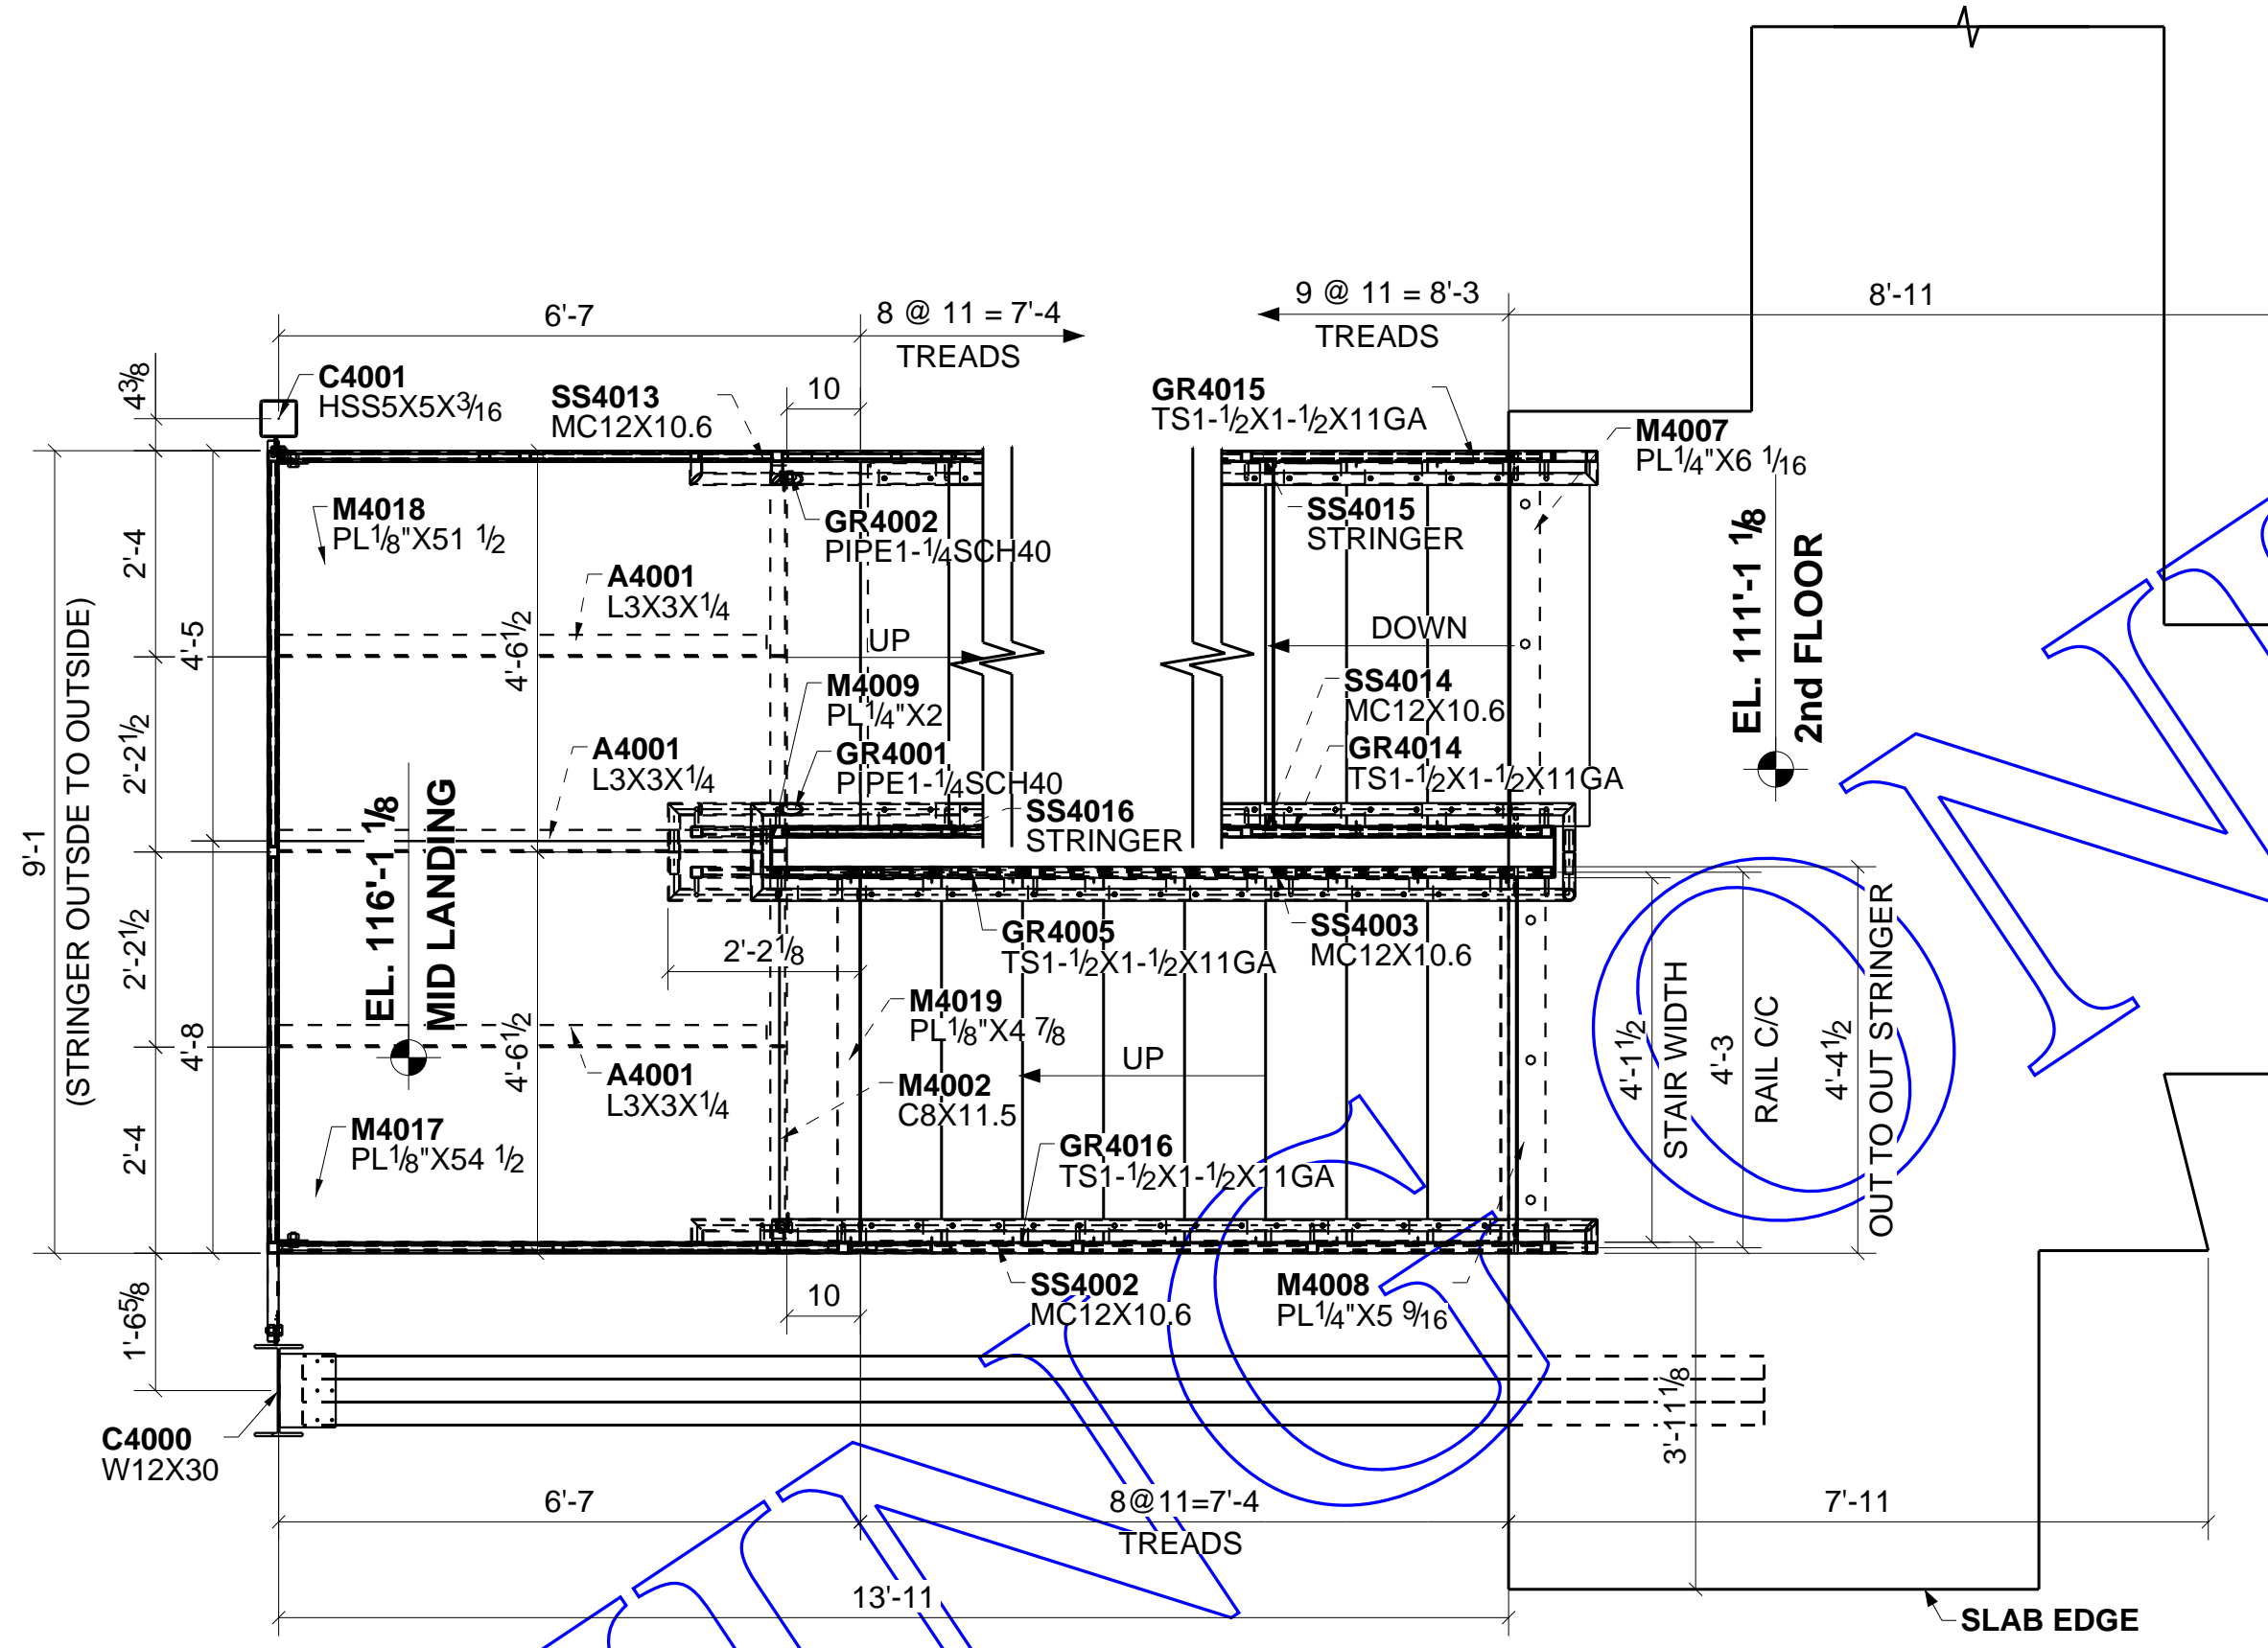


**2ND FLR. STAIR A PLAN - BLDGS. 4**  
(REF.DWG: 2/A429)

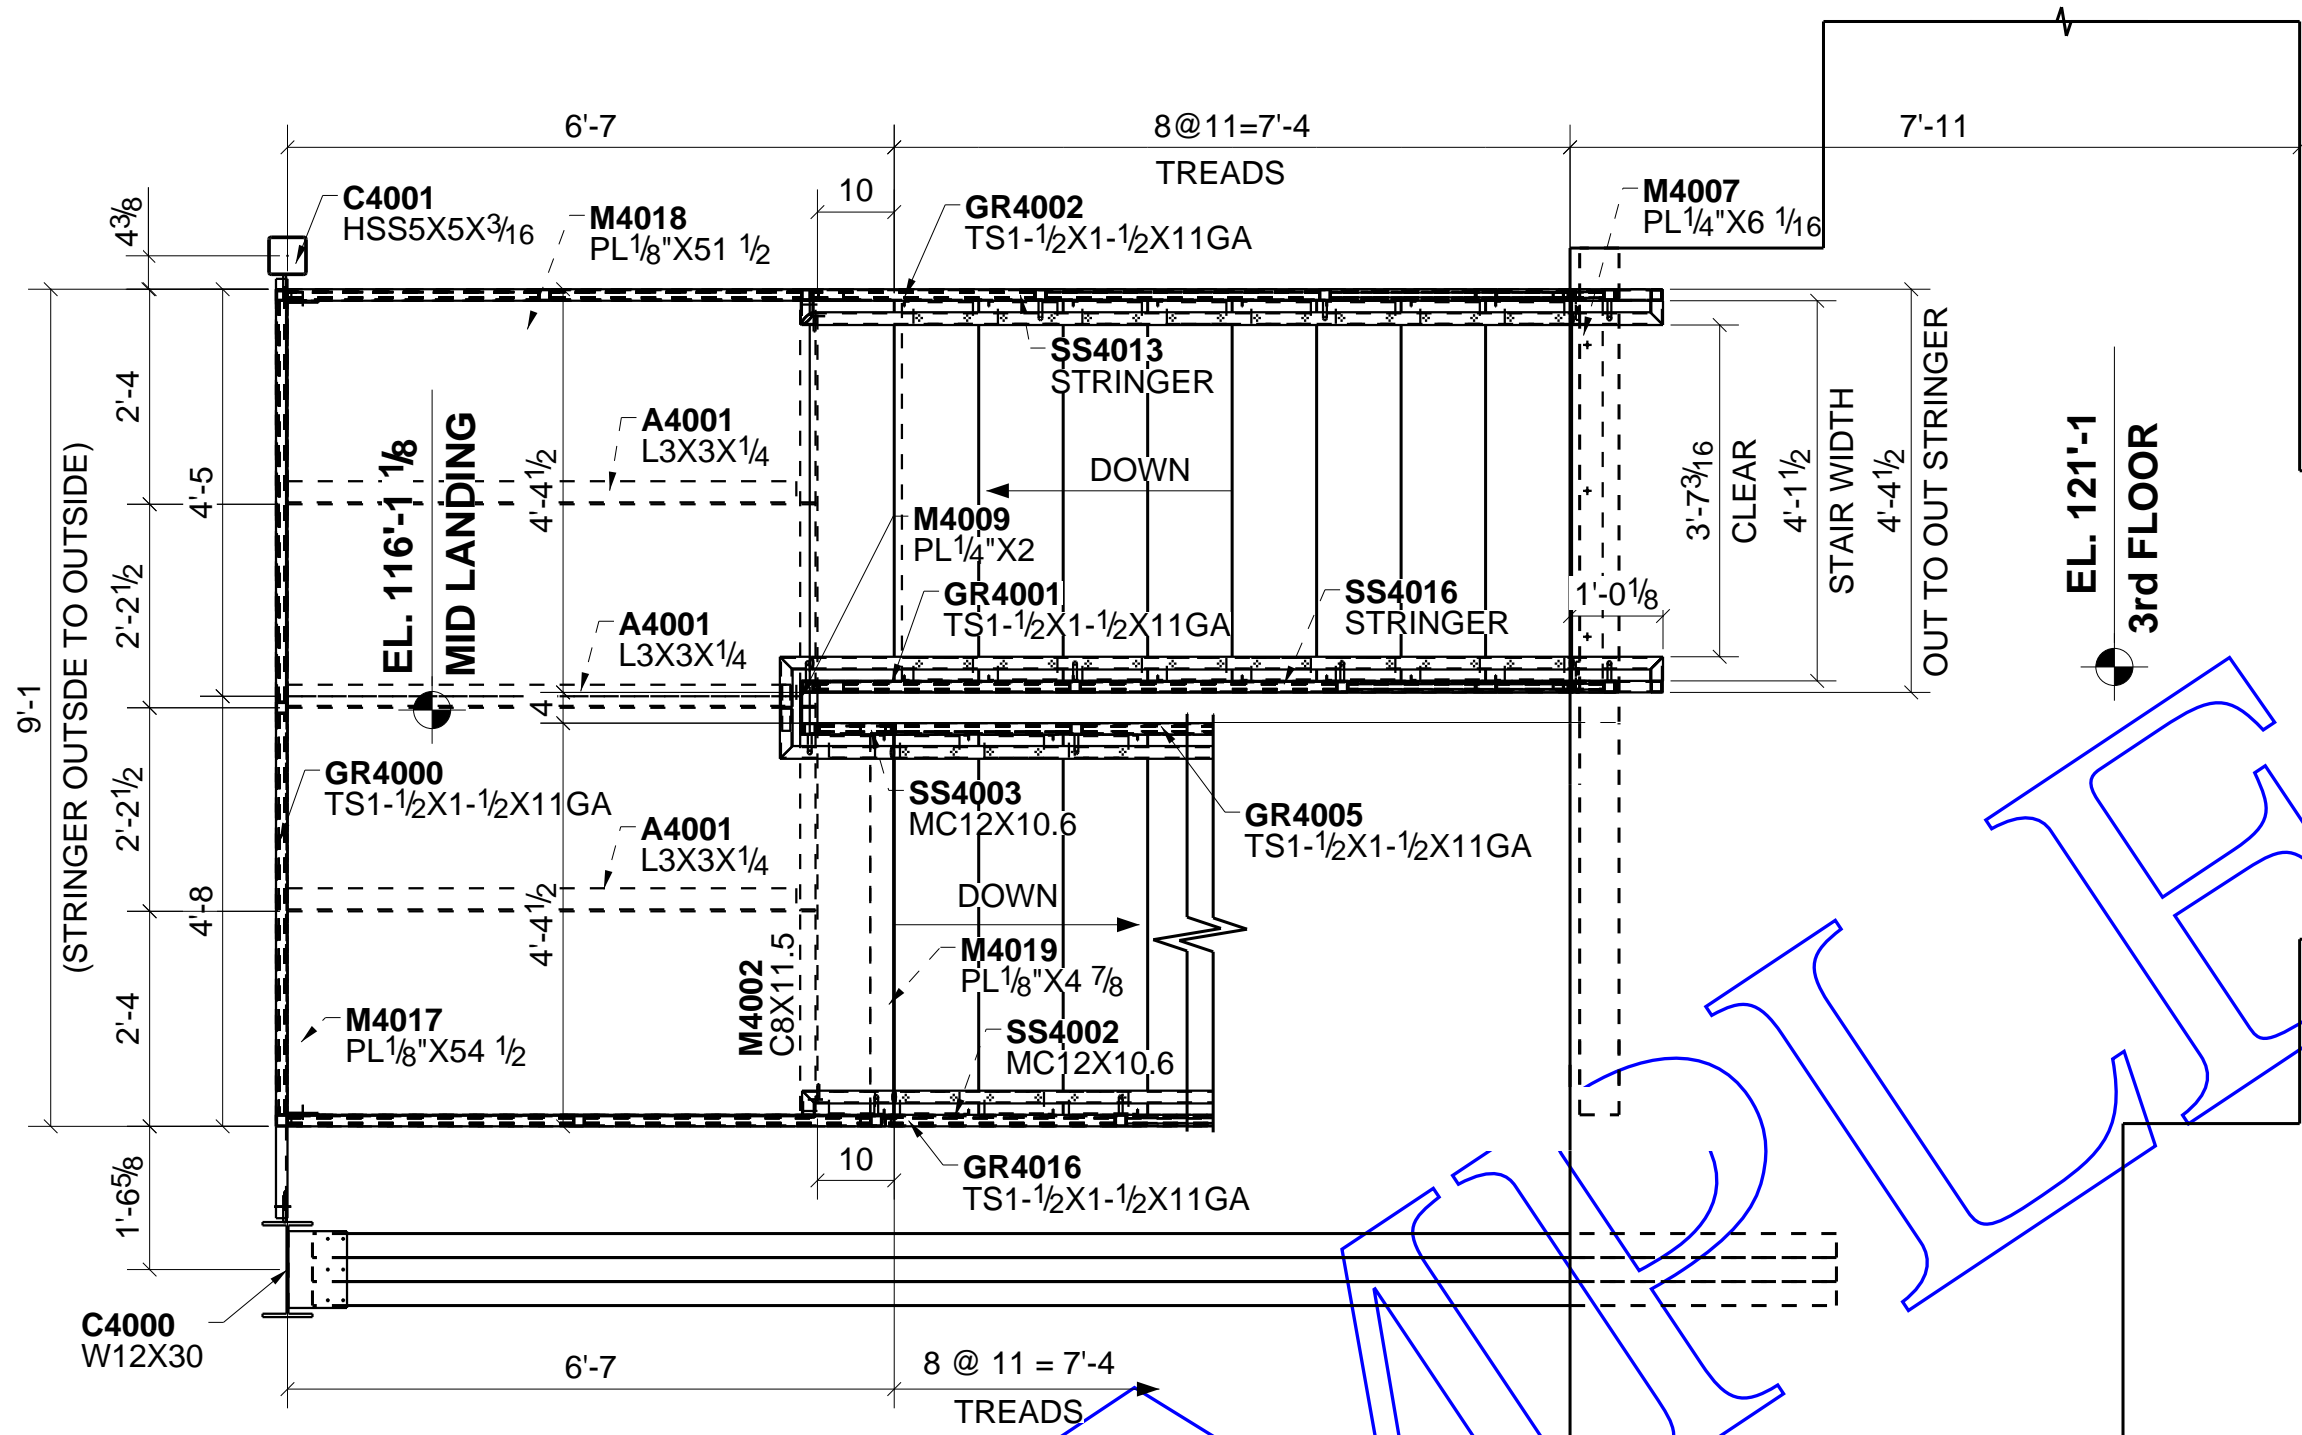


**3RD FLR. STAIR A PLAN - BLDGS. 4**  
(REF.DWG: 3/A429)

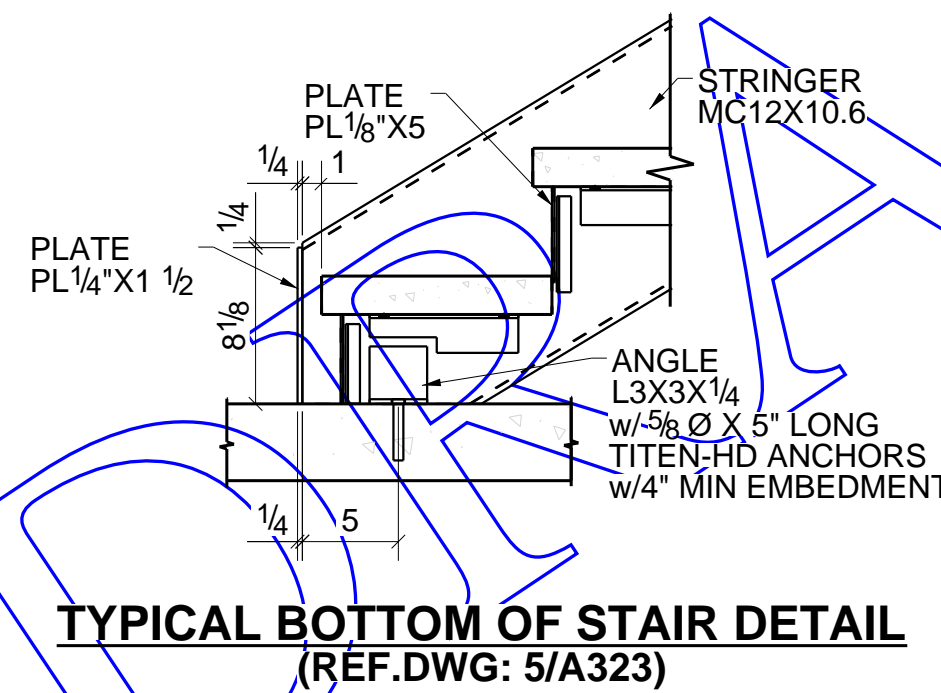


**TYPICAL BOTTOM OF STAIR DETAIL**  
(REF.DWG: 5/A323)

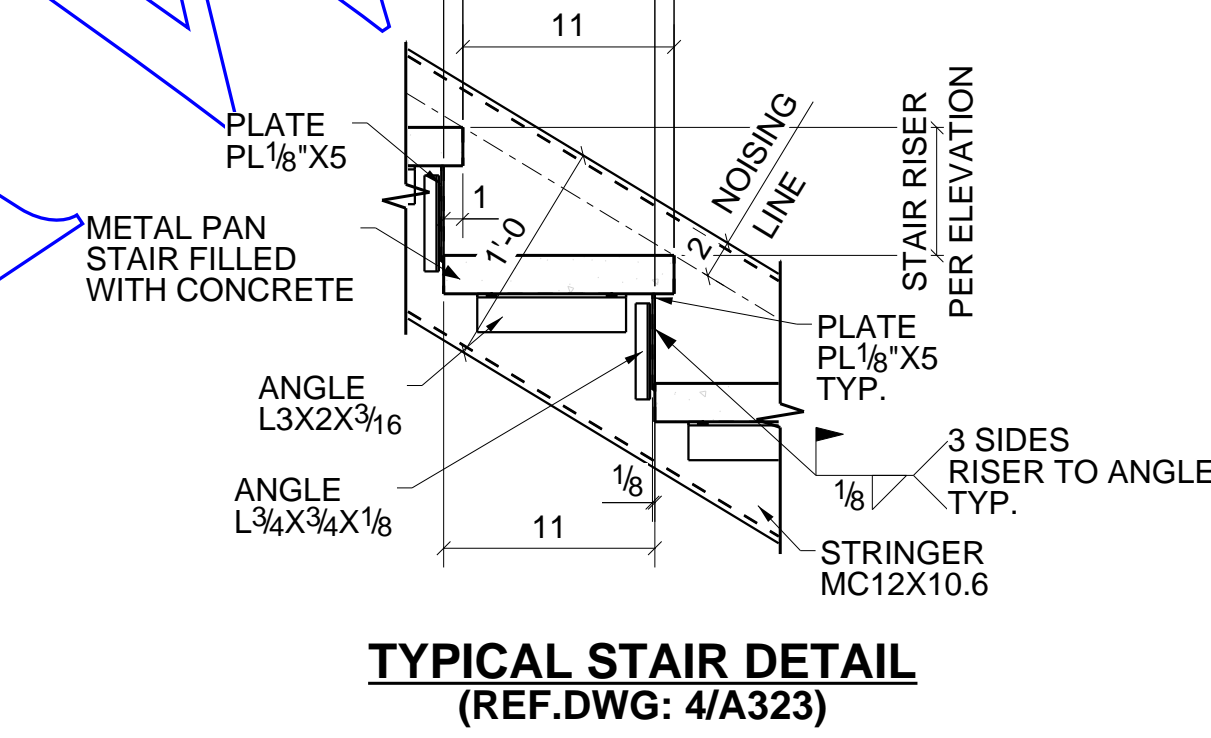


**TYPICAL STAIR DETAIL**  
(REF.DWG: 4/A323)

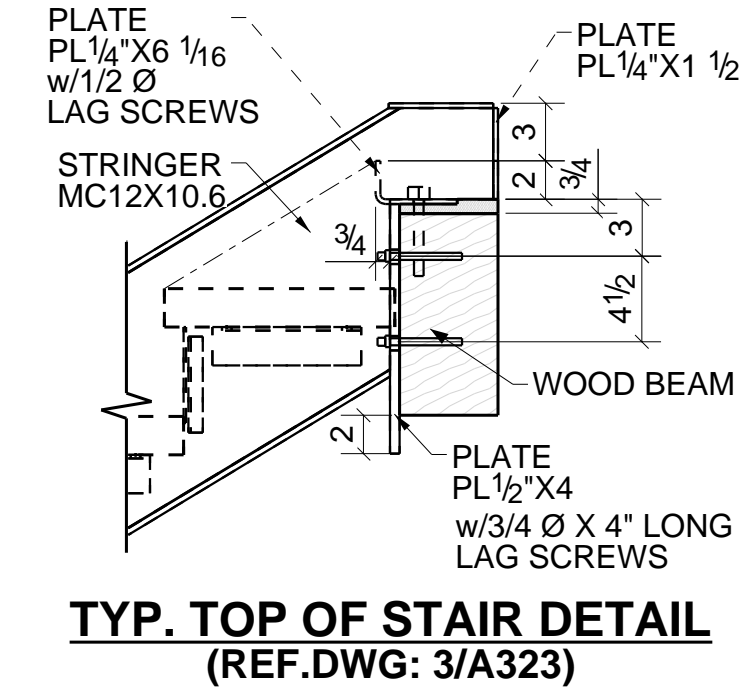


**TYP. TOP OF STAIR DETAIL**  
(REF.DWG: 3/A323)

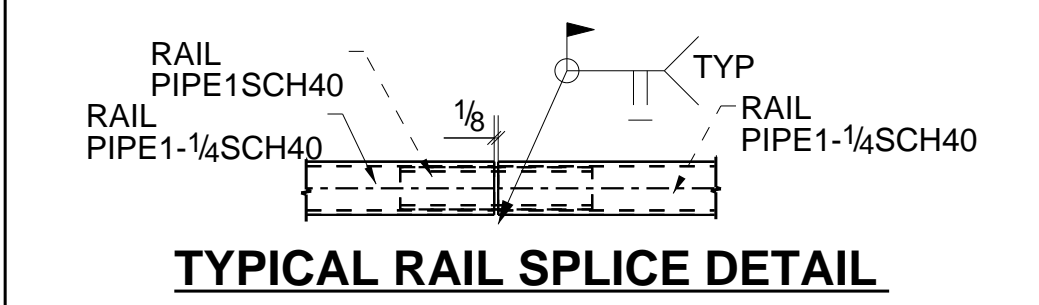


**TYPICAL RAIL SPLICE DETAIL**

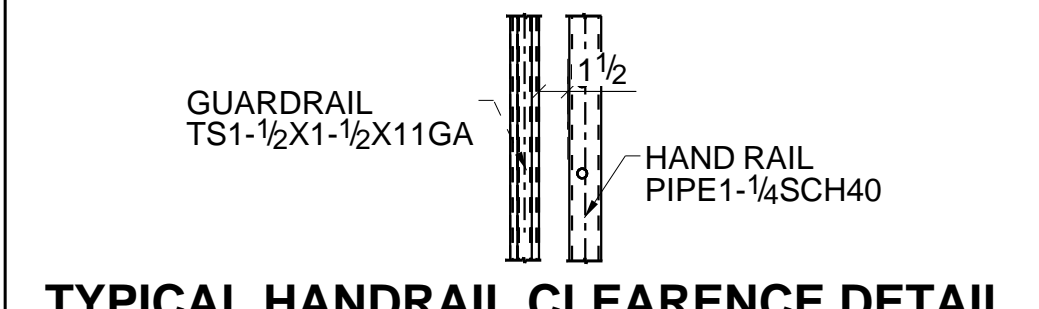


**TYPICAL HANDRAIL CLEARANCE DETAIL**

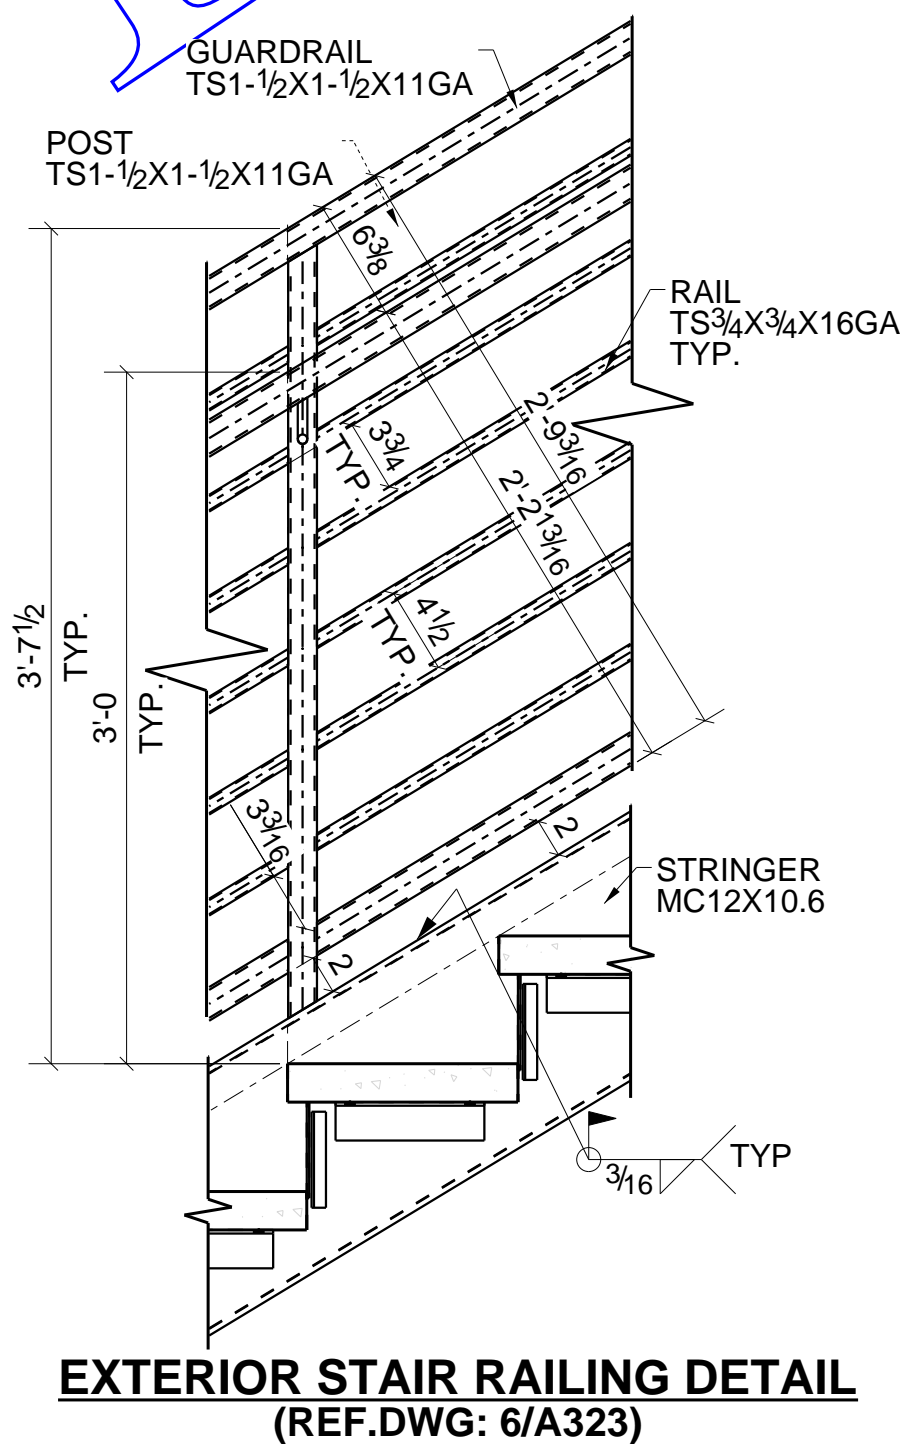


**EXTERIOR STAIR RAILING DETAIL**  
(REF.DWG: 6/A323)

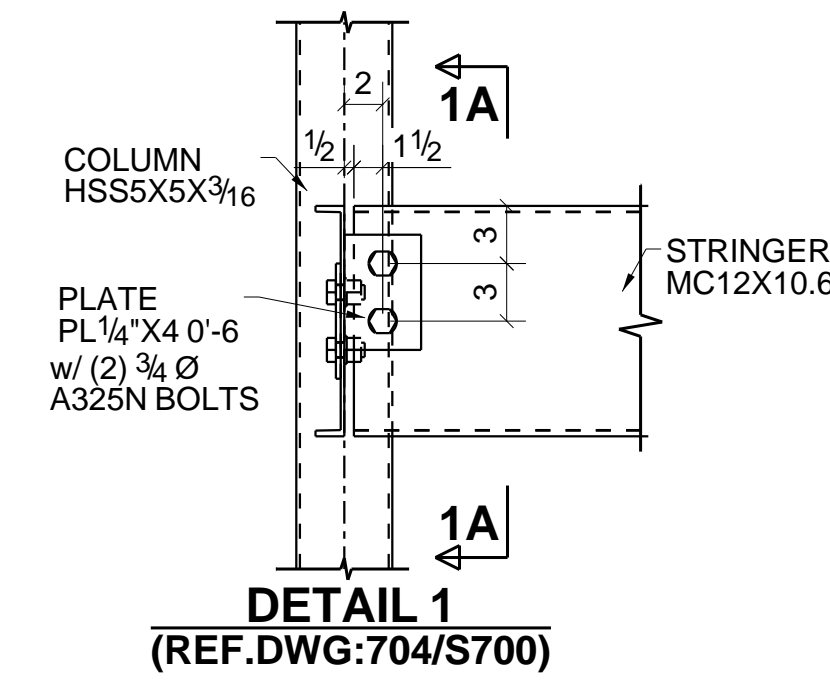


**DETAIL 1**  
(REF.DWG: 704/S700)

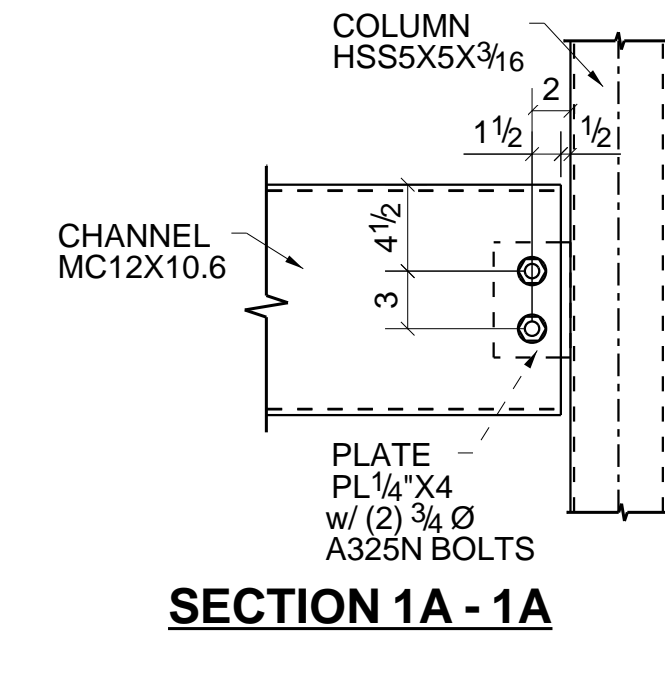


**SECTION 1A - 1A**

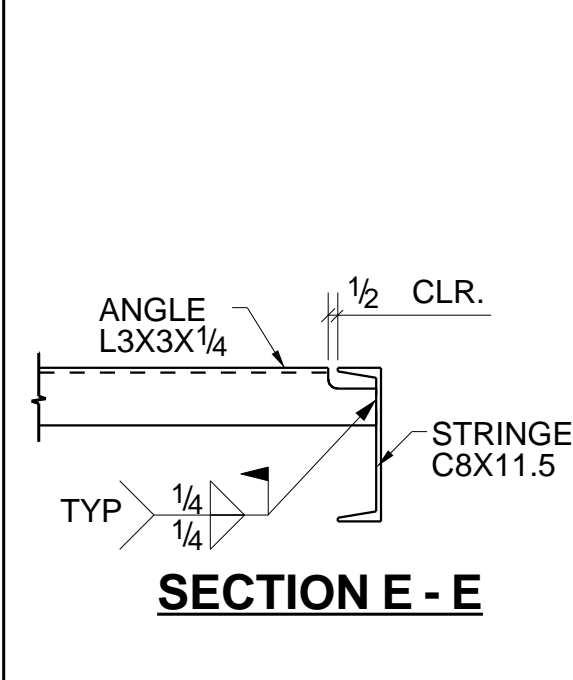

**SECTION E - E**

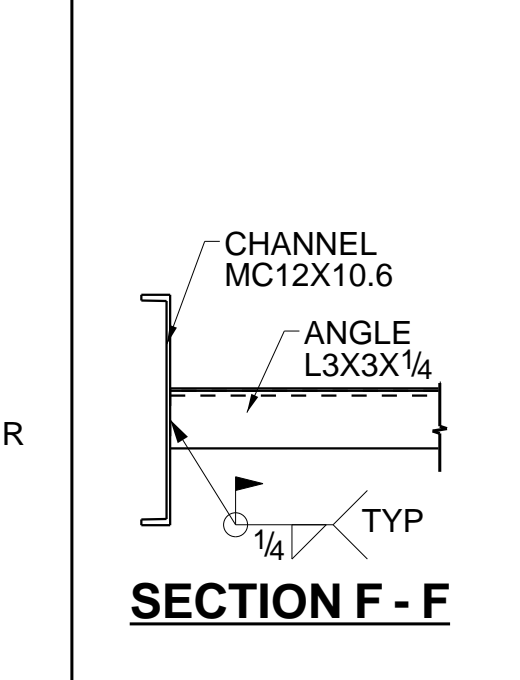


**SECTION F - F**

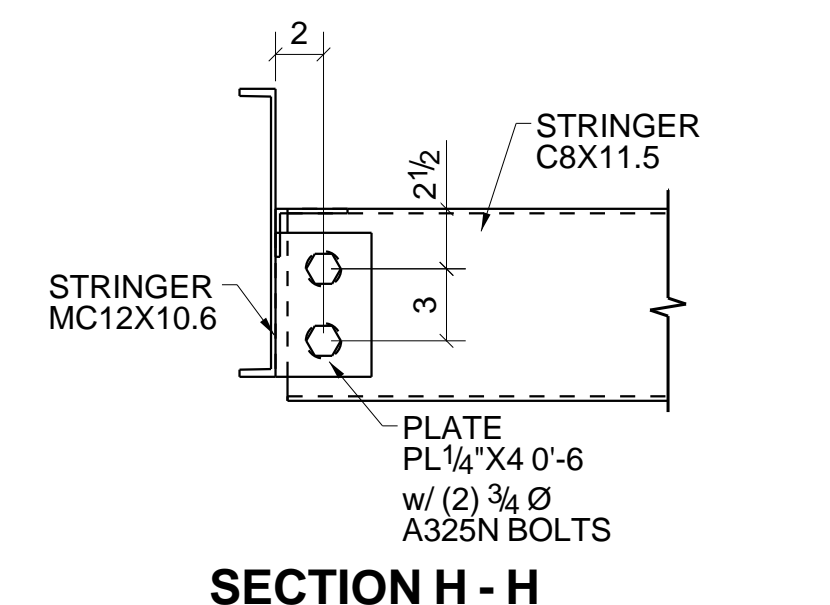


**SECTION H - H**

HOLE SIZE	13/16" U.N.O.	SCALE:		JOB NUMBER:	PO NUMBER:	DRAWN BY: SAM
SHOP PAINT	AS NOTED	DATE:	#2008	CHECKED BY: MAK		
<b>PRINT RECORD</b>		JOB DESCRIPTION:		DRAWING NUMBER: E401		
		CUSTOMER:				
		TITLE:		STAIR A PLANS FOR BUILDING 4		




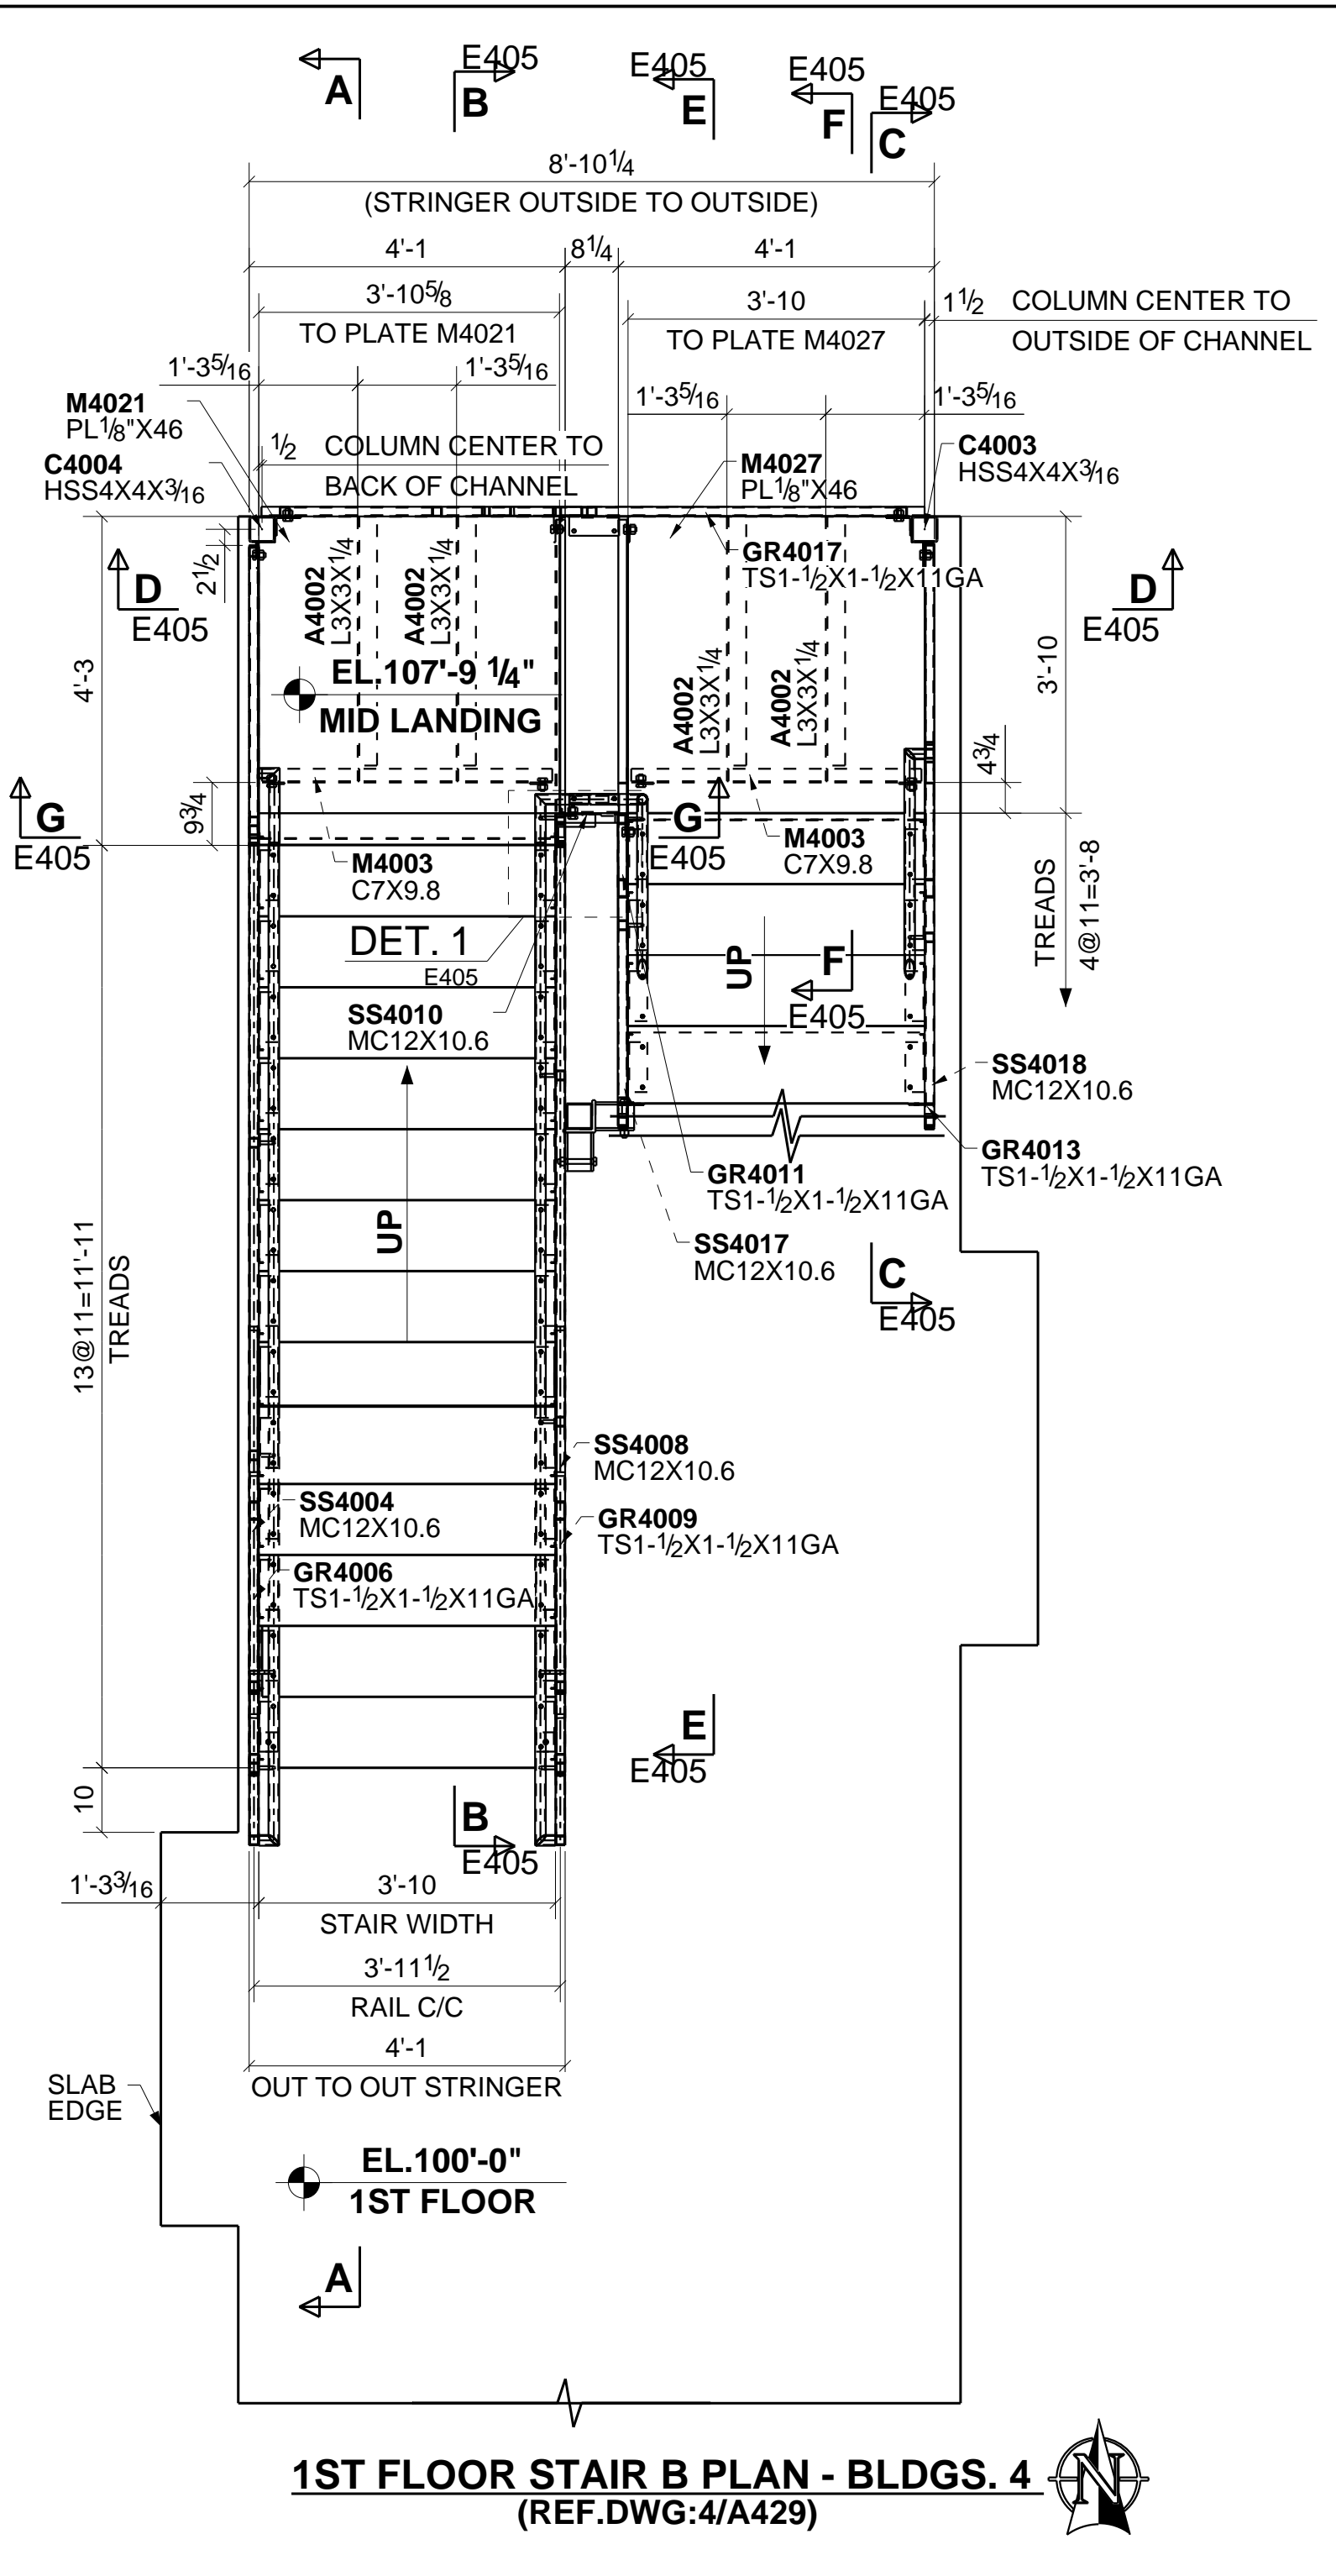


**1ST FLOOR STAIR B PLAN - BLDGS. 4**  
(REF.DWG:4/A429)

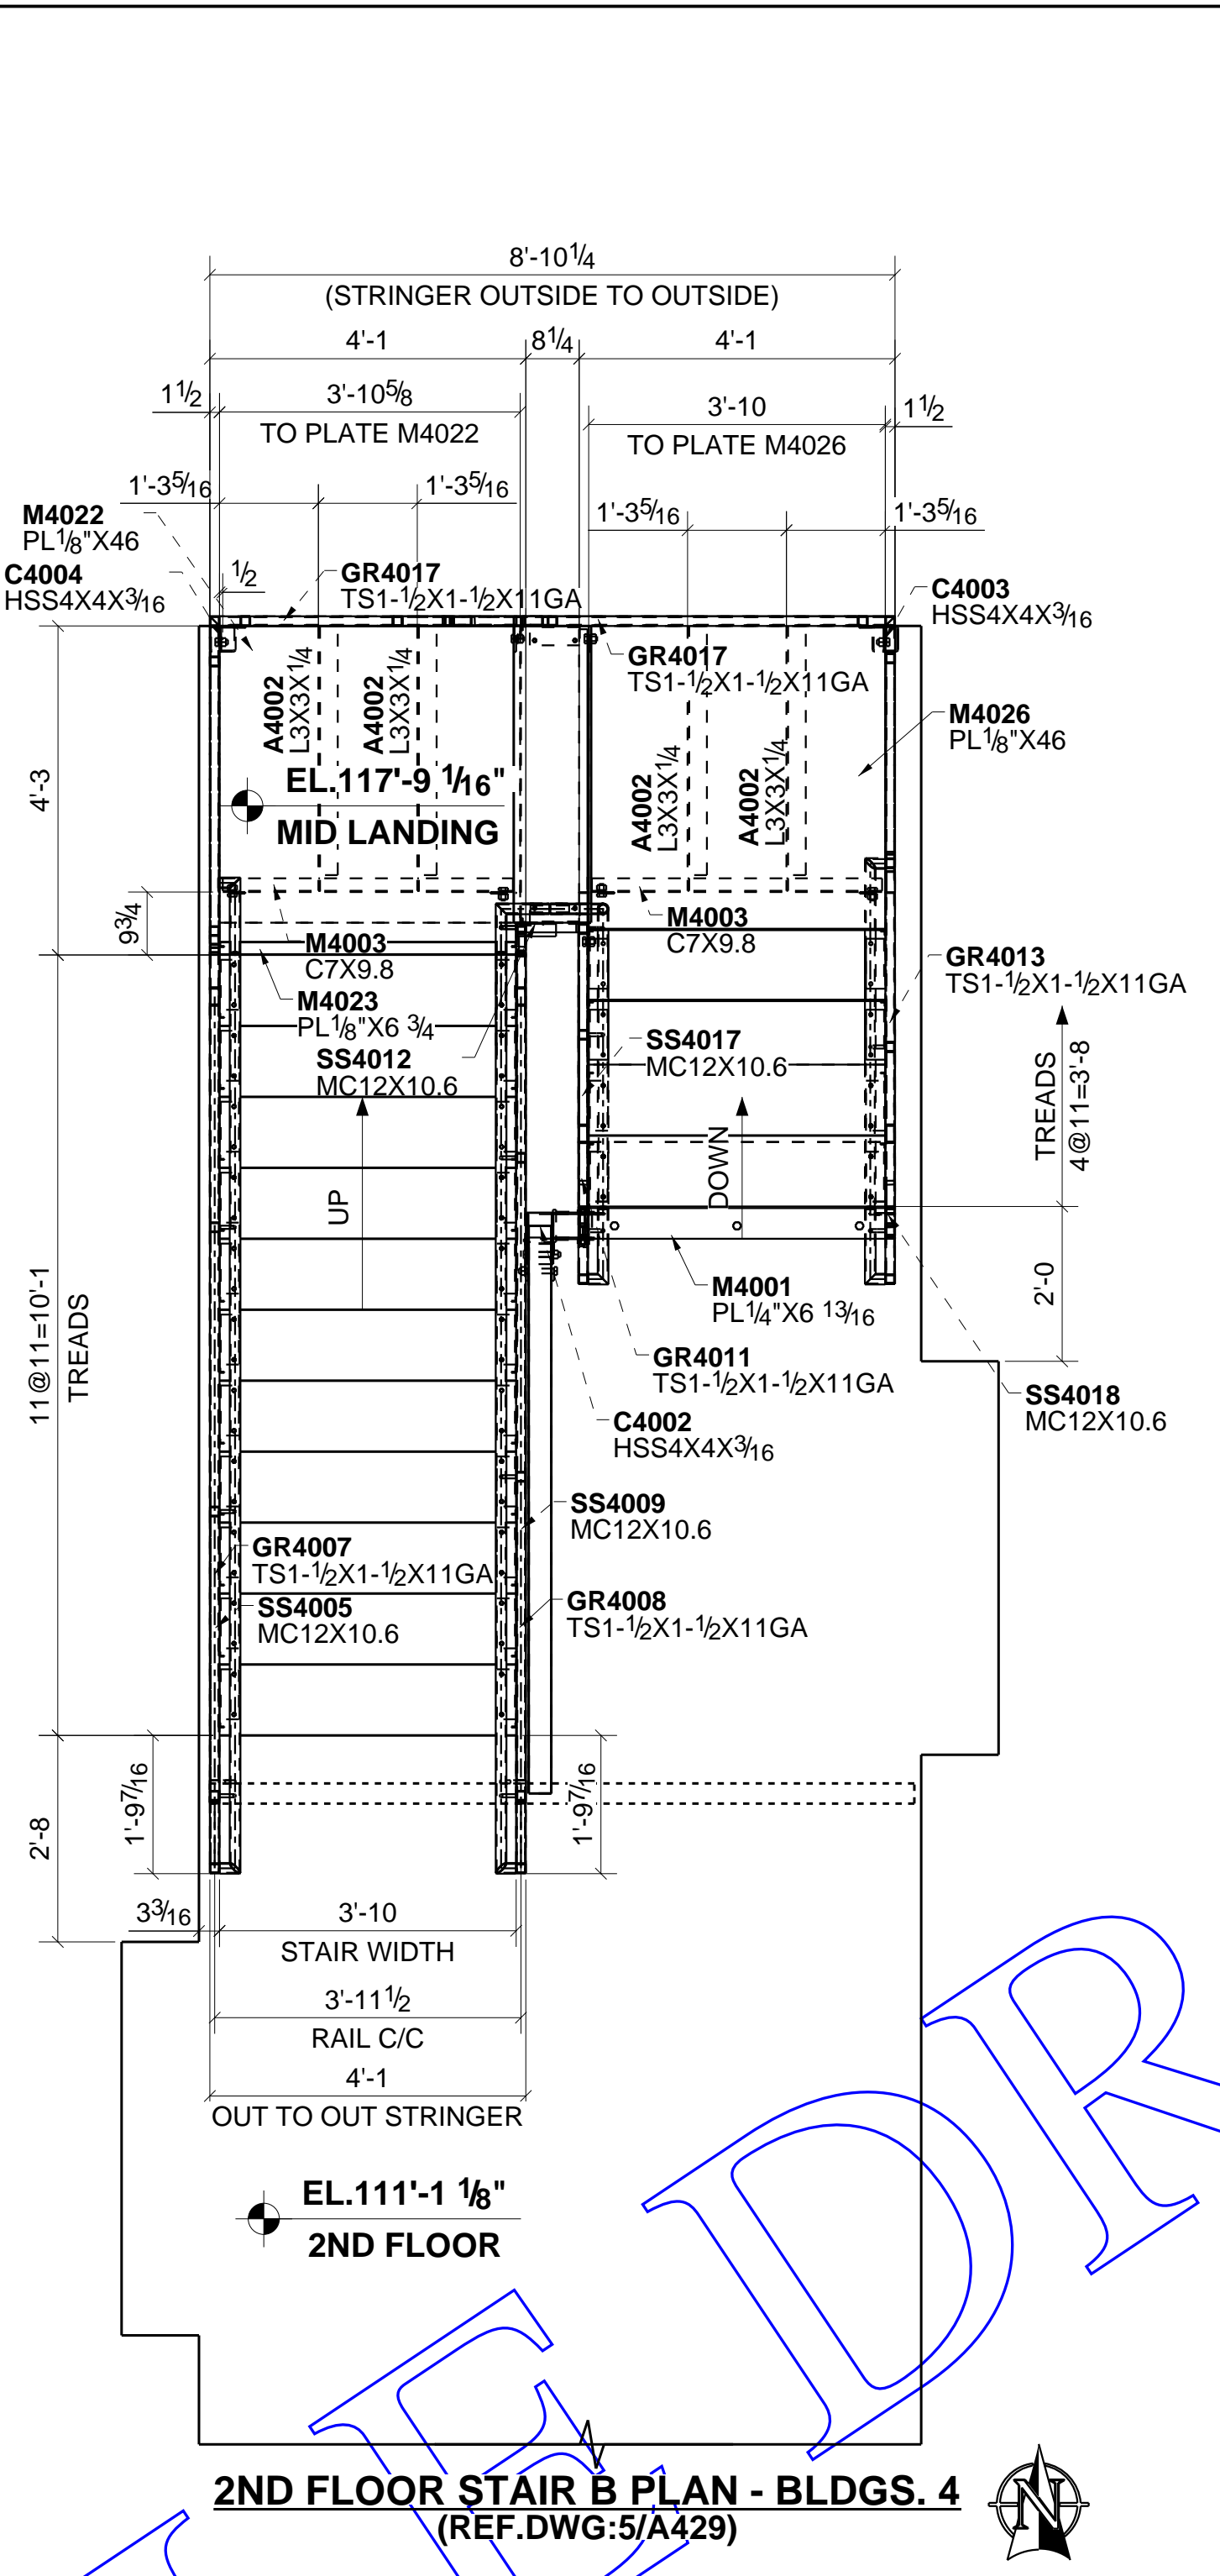

**2ND FLOOR STAIR B PLAN - BLDGS. 4**  
(REF.DWG:5/A429)

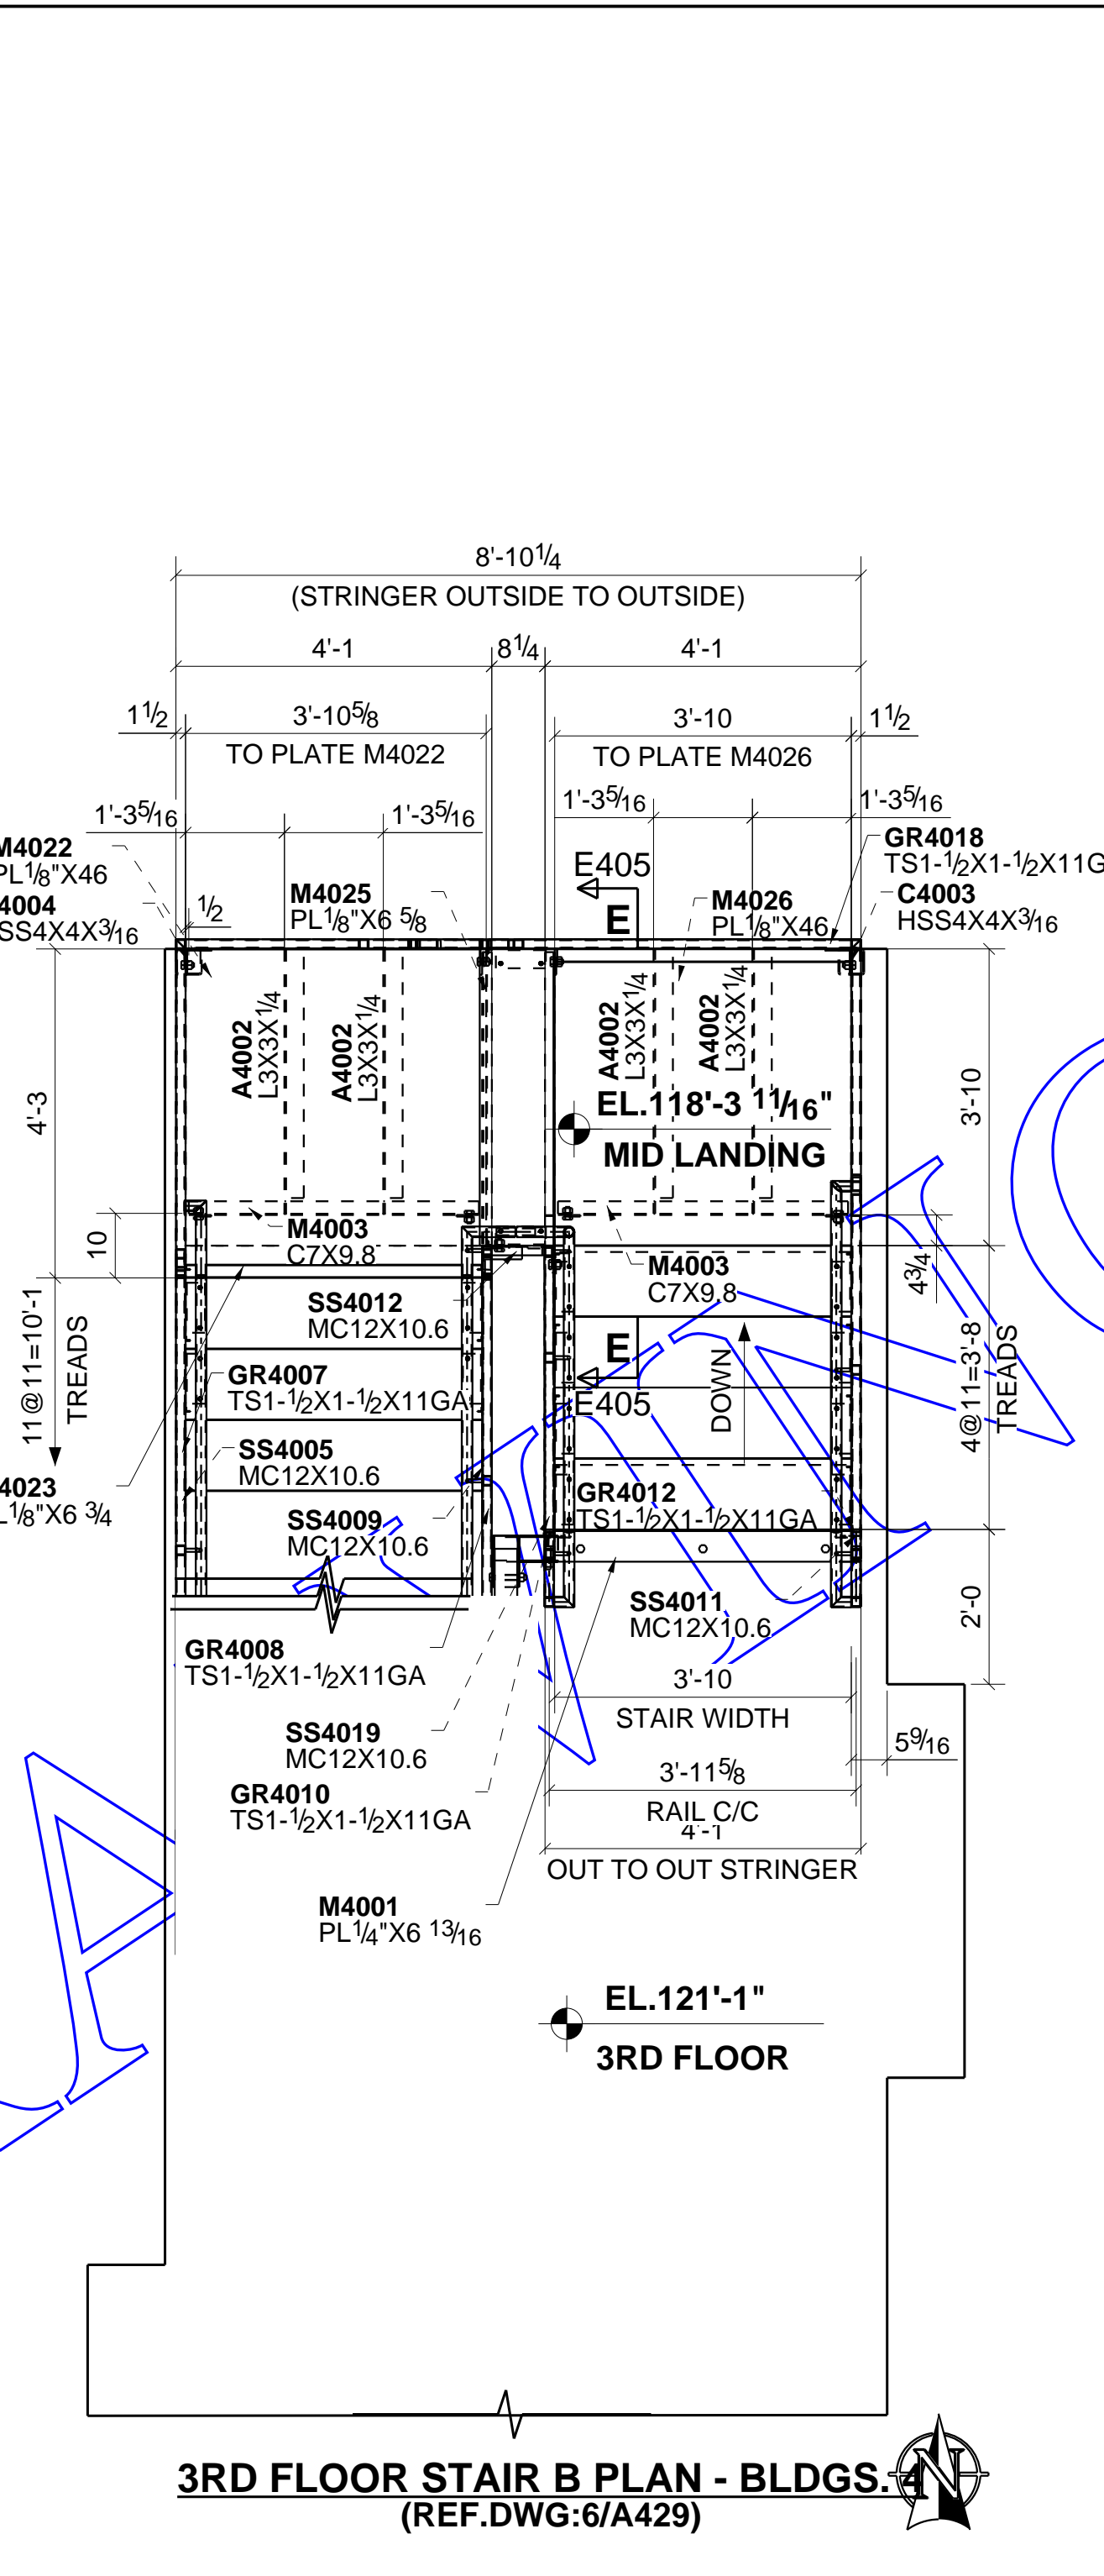

**3RD FLOOR STAIR B PLAN - BLDGS. 4**  
(REF.DWG:6/A429)

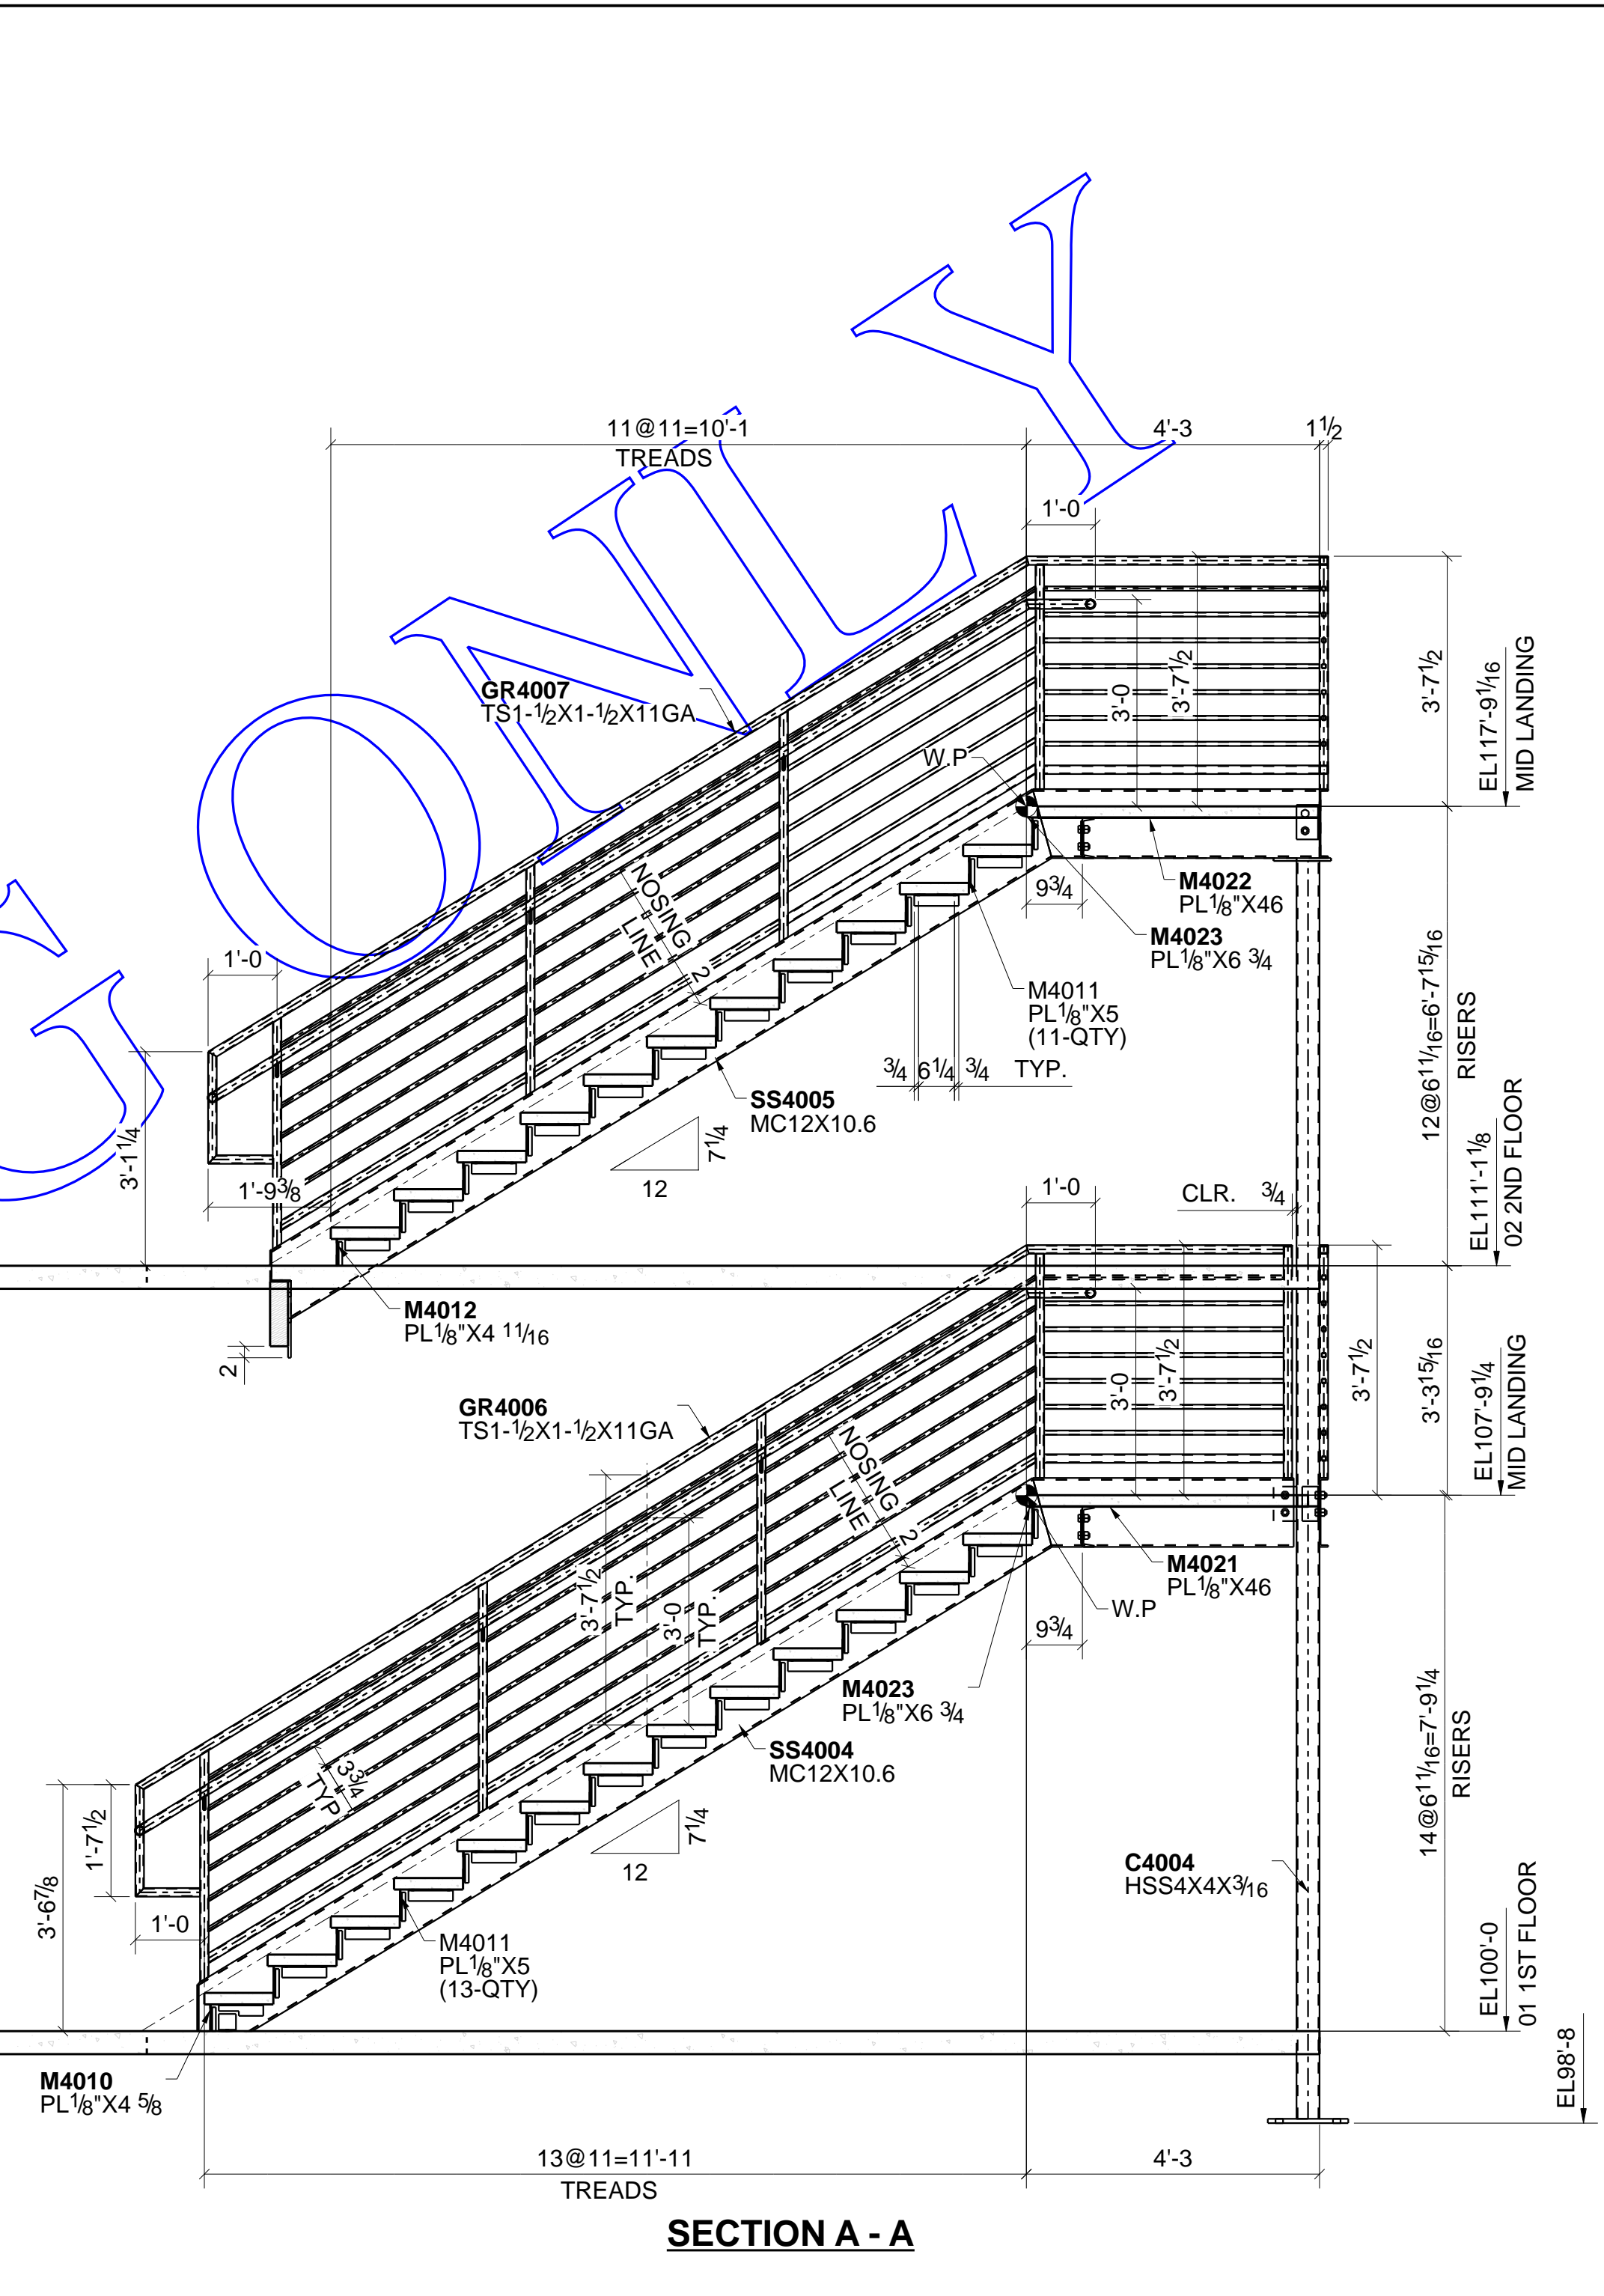


**SECTION A - A**


NOTE:-  
FOR TYPICAL DETAILS REFER SHEET NO. E401

SAMPLE DRAFT


HOLE SIZE	13/160 U.N.O.			
SHOP PAINT	AS NOTED			
PRINT RECORD	SCALE:	JOB NUMBER:	PO NUMBER:	DRAWN BY: SAM
	DATE:	#2008		CHECKED BY: MAK
	JOB DESCRIPTION:			DRAWING NUMBER:
	CUSTOMER:			E404
	TITLE: STAIR B PLANS - BUILDING 4			

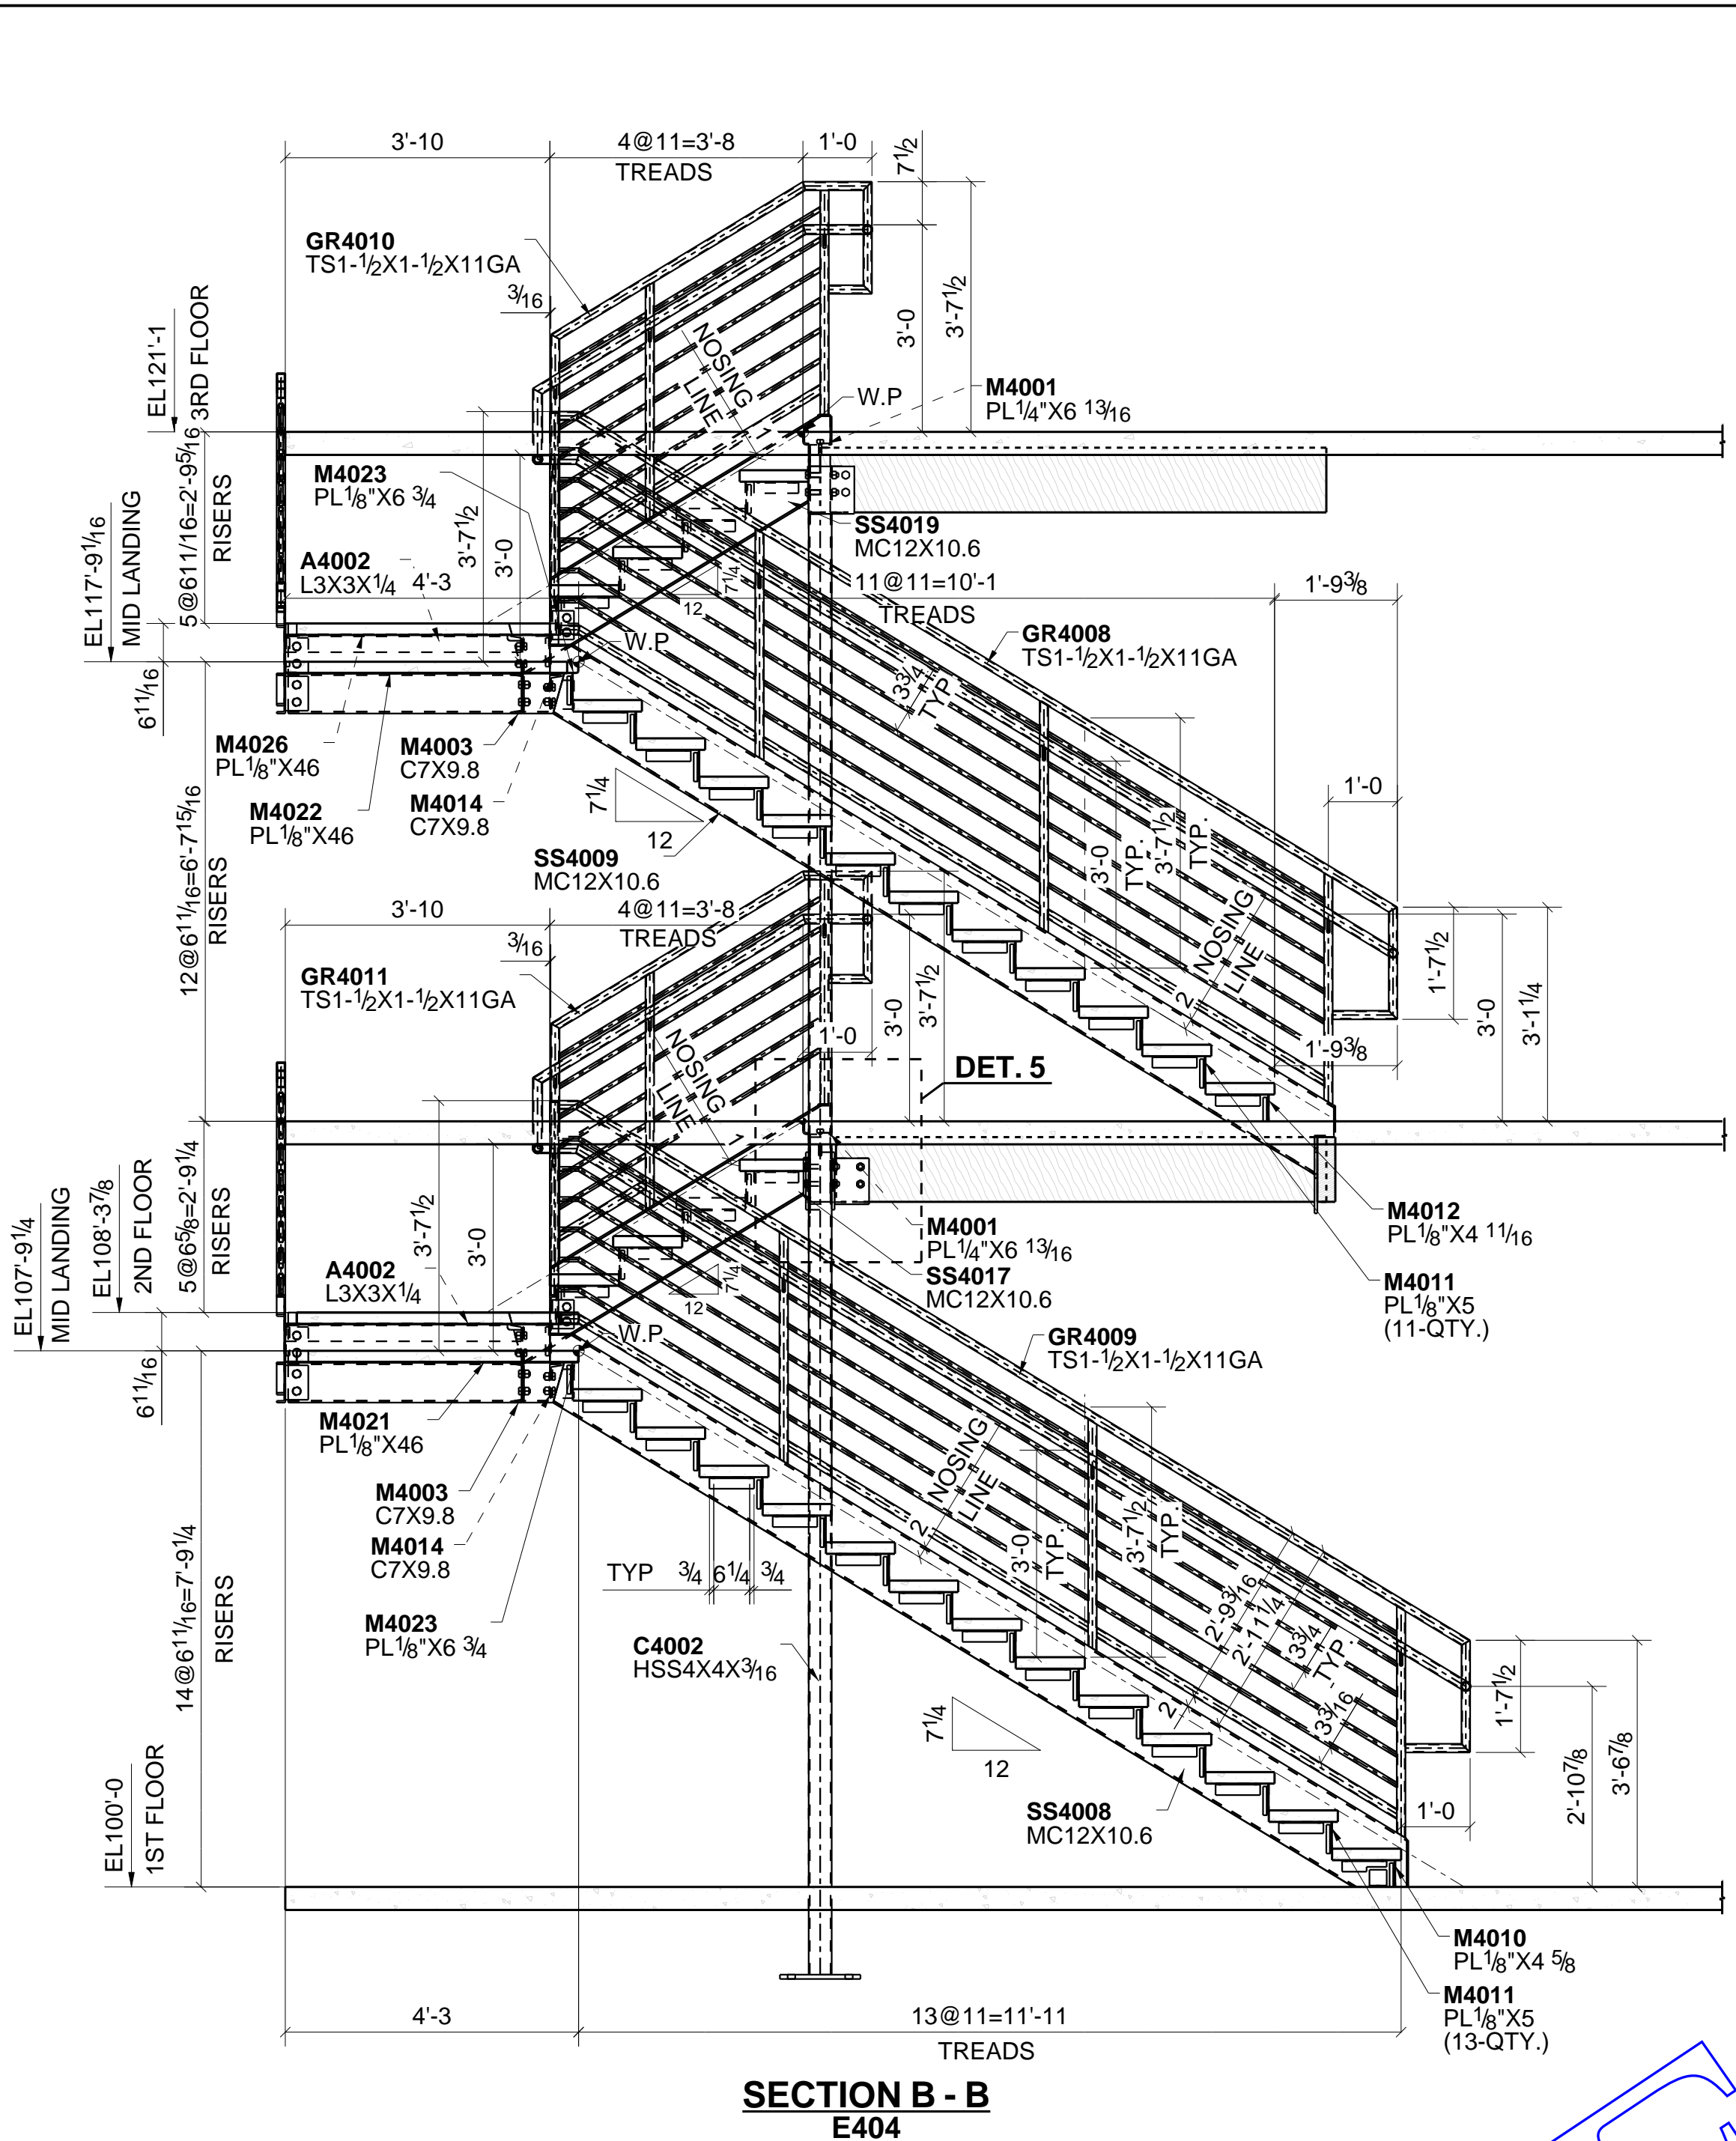


**SECTION B - B**  
E404

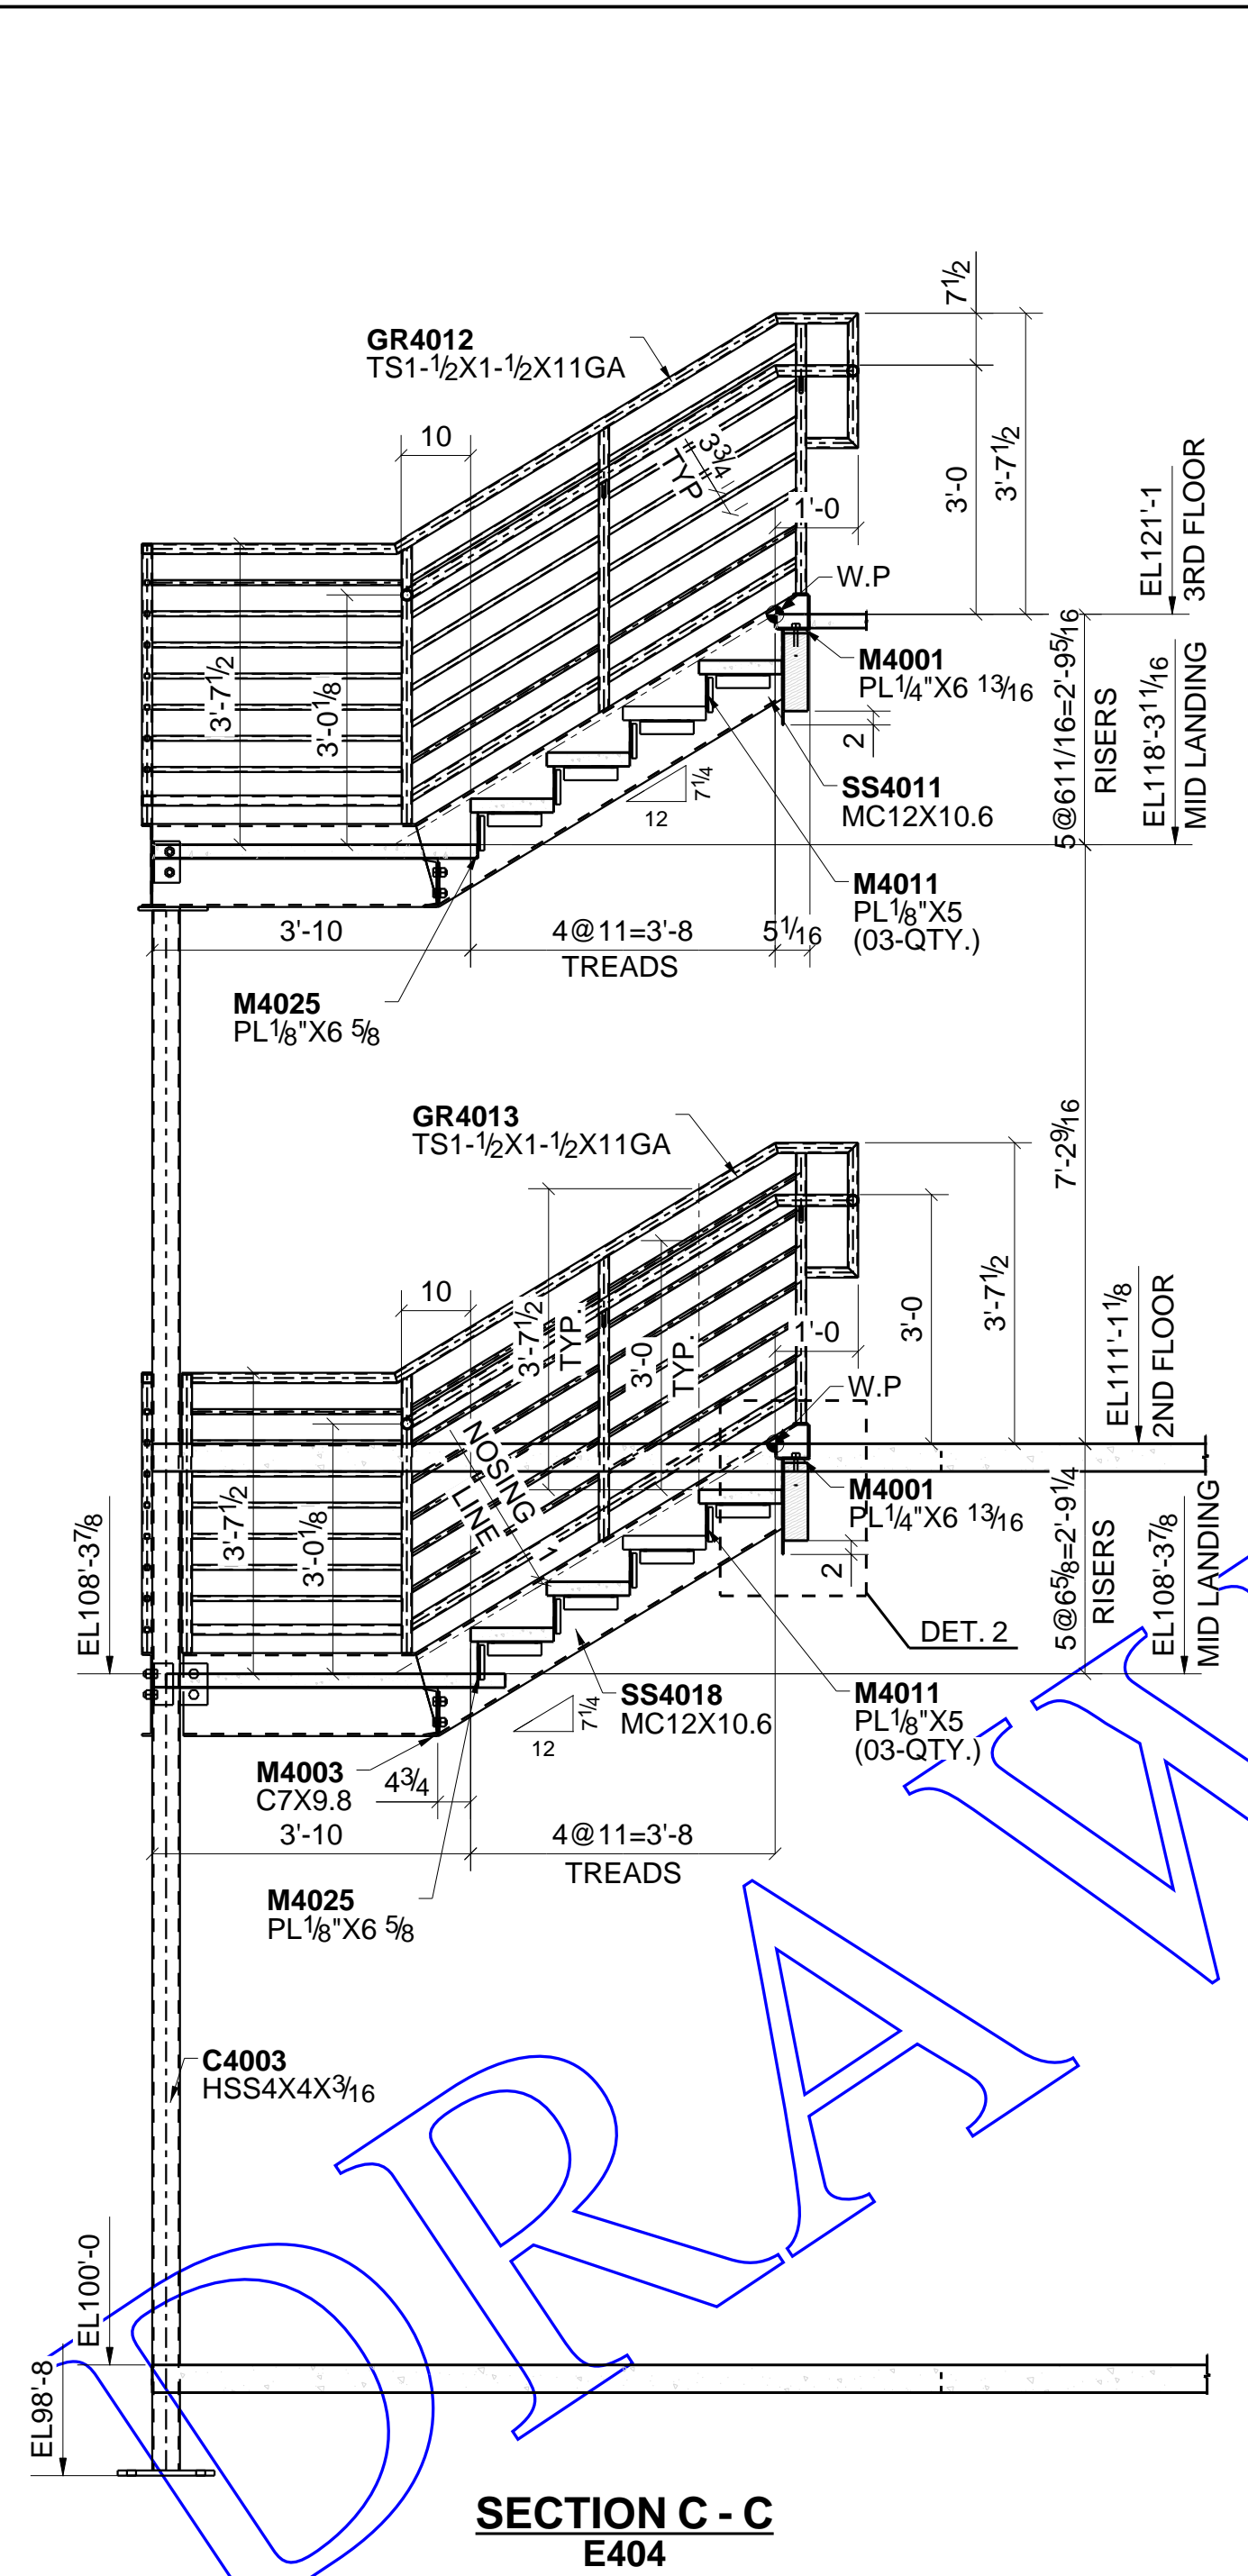


**SECTION C - C**  
E404

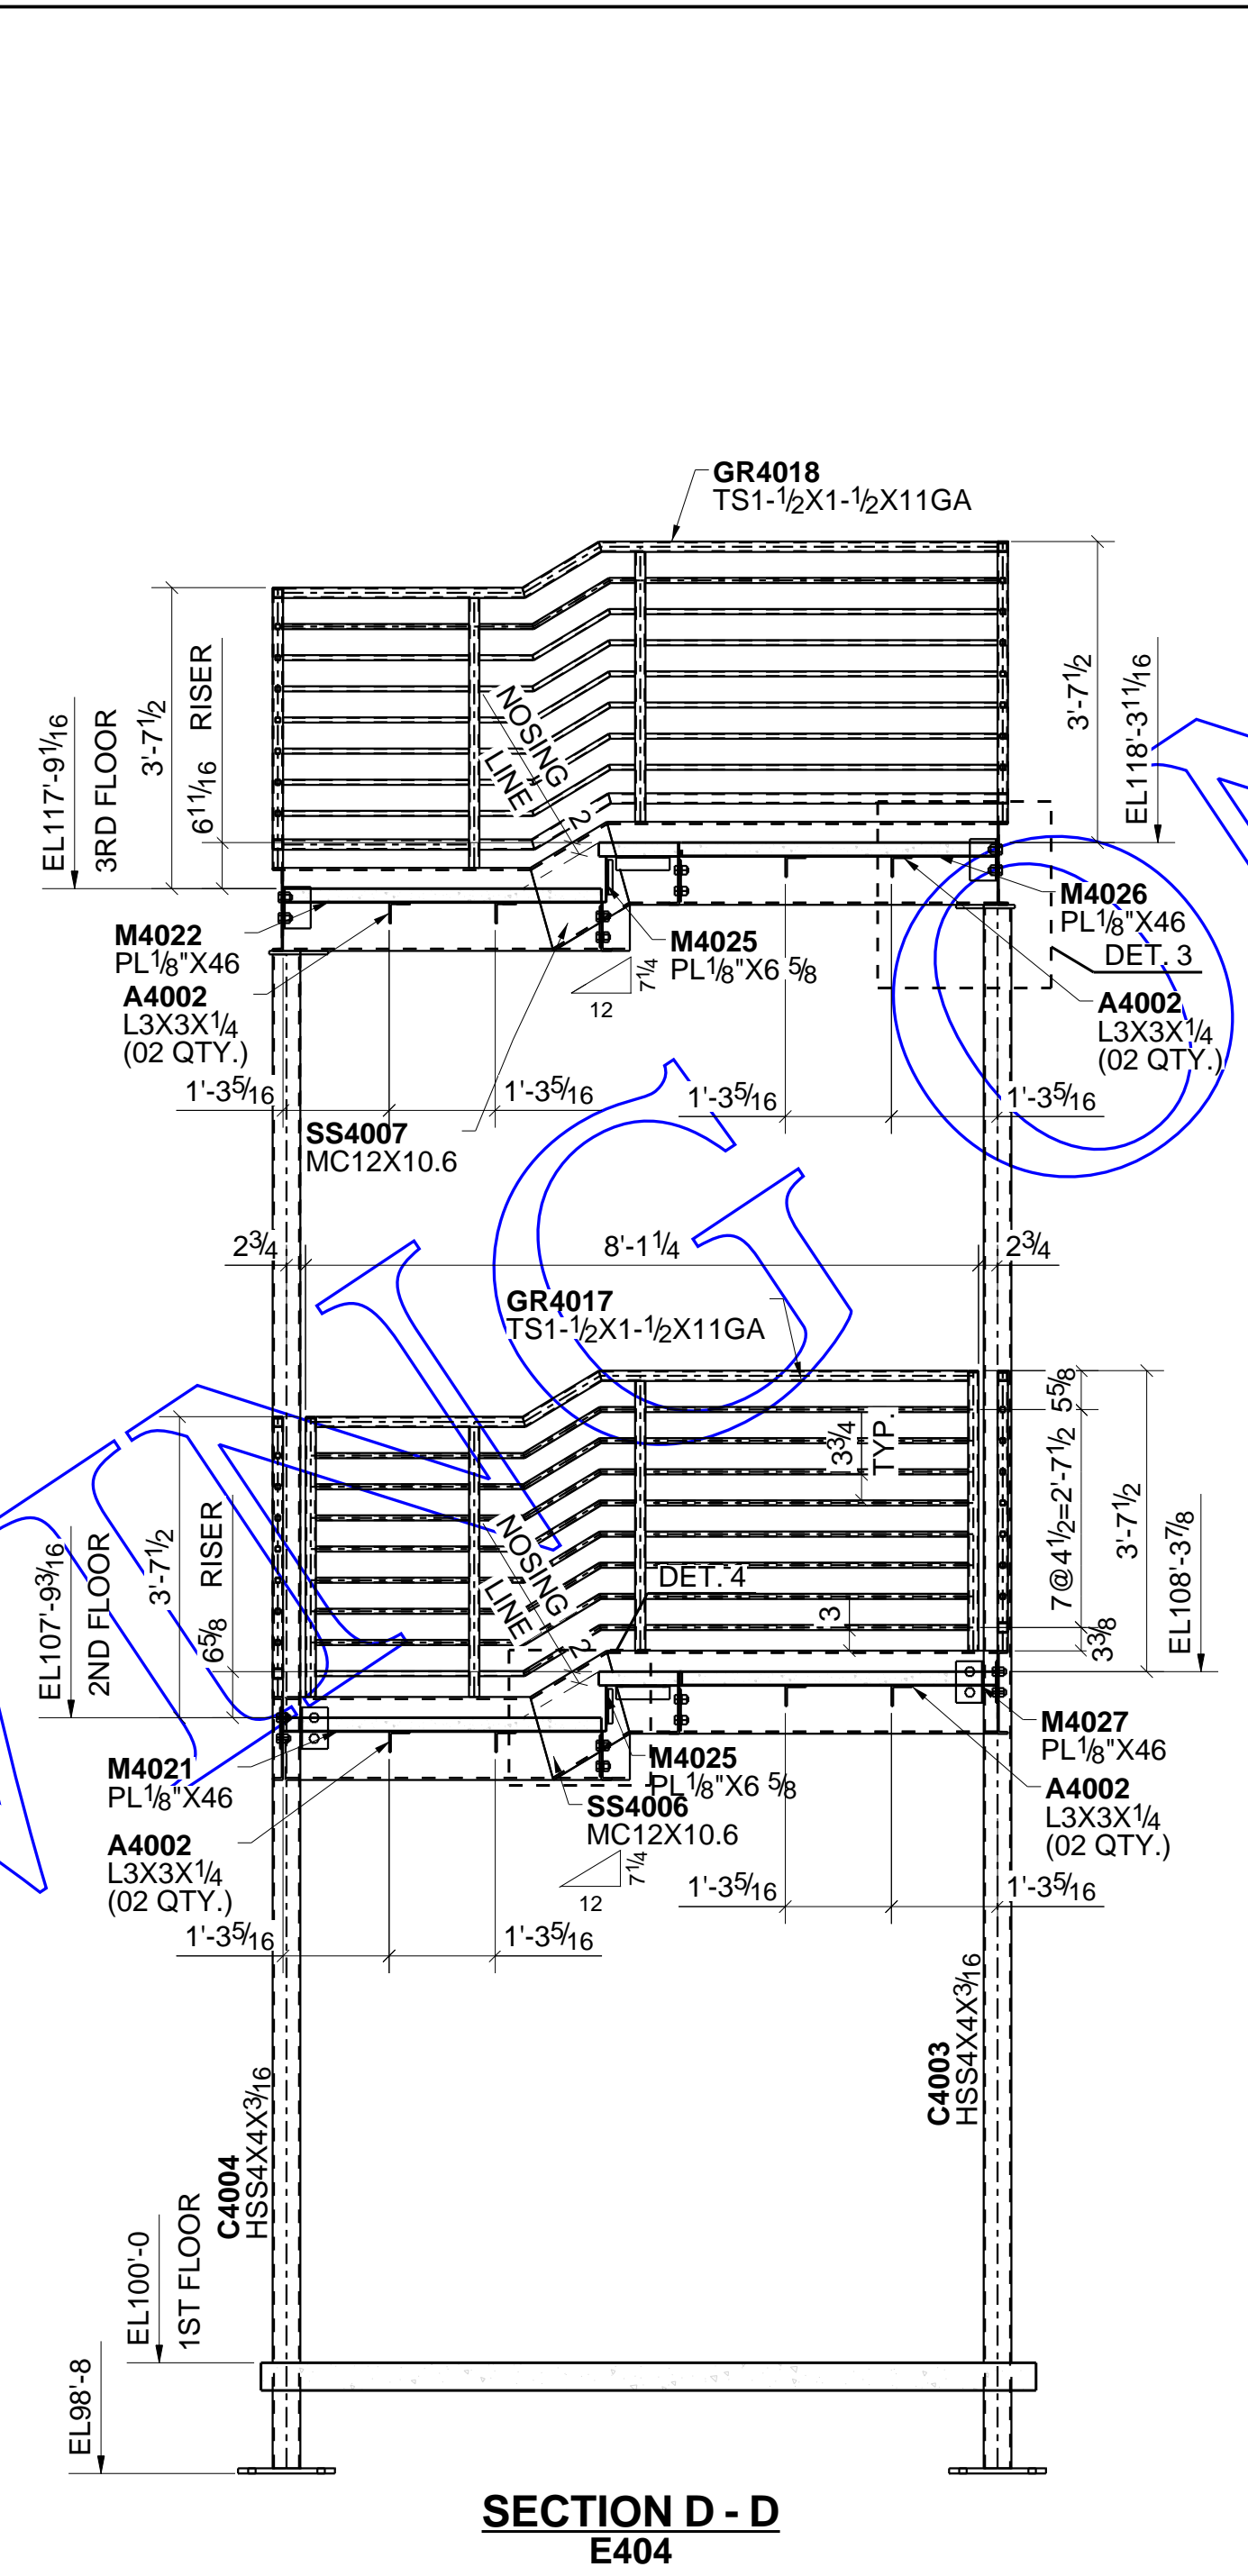


**SECTION D - D**  
E404

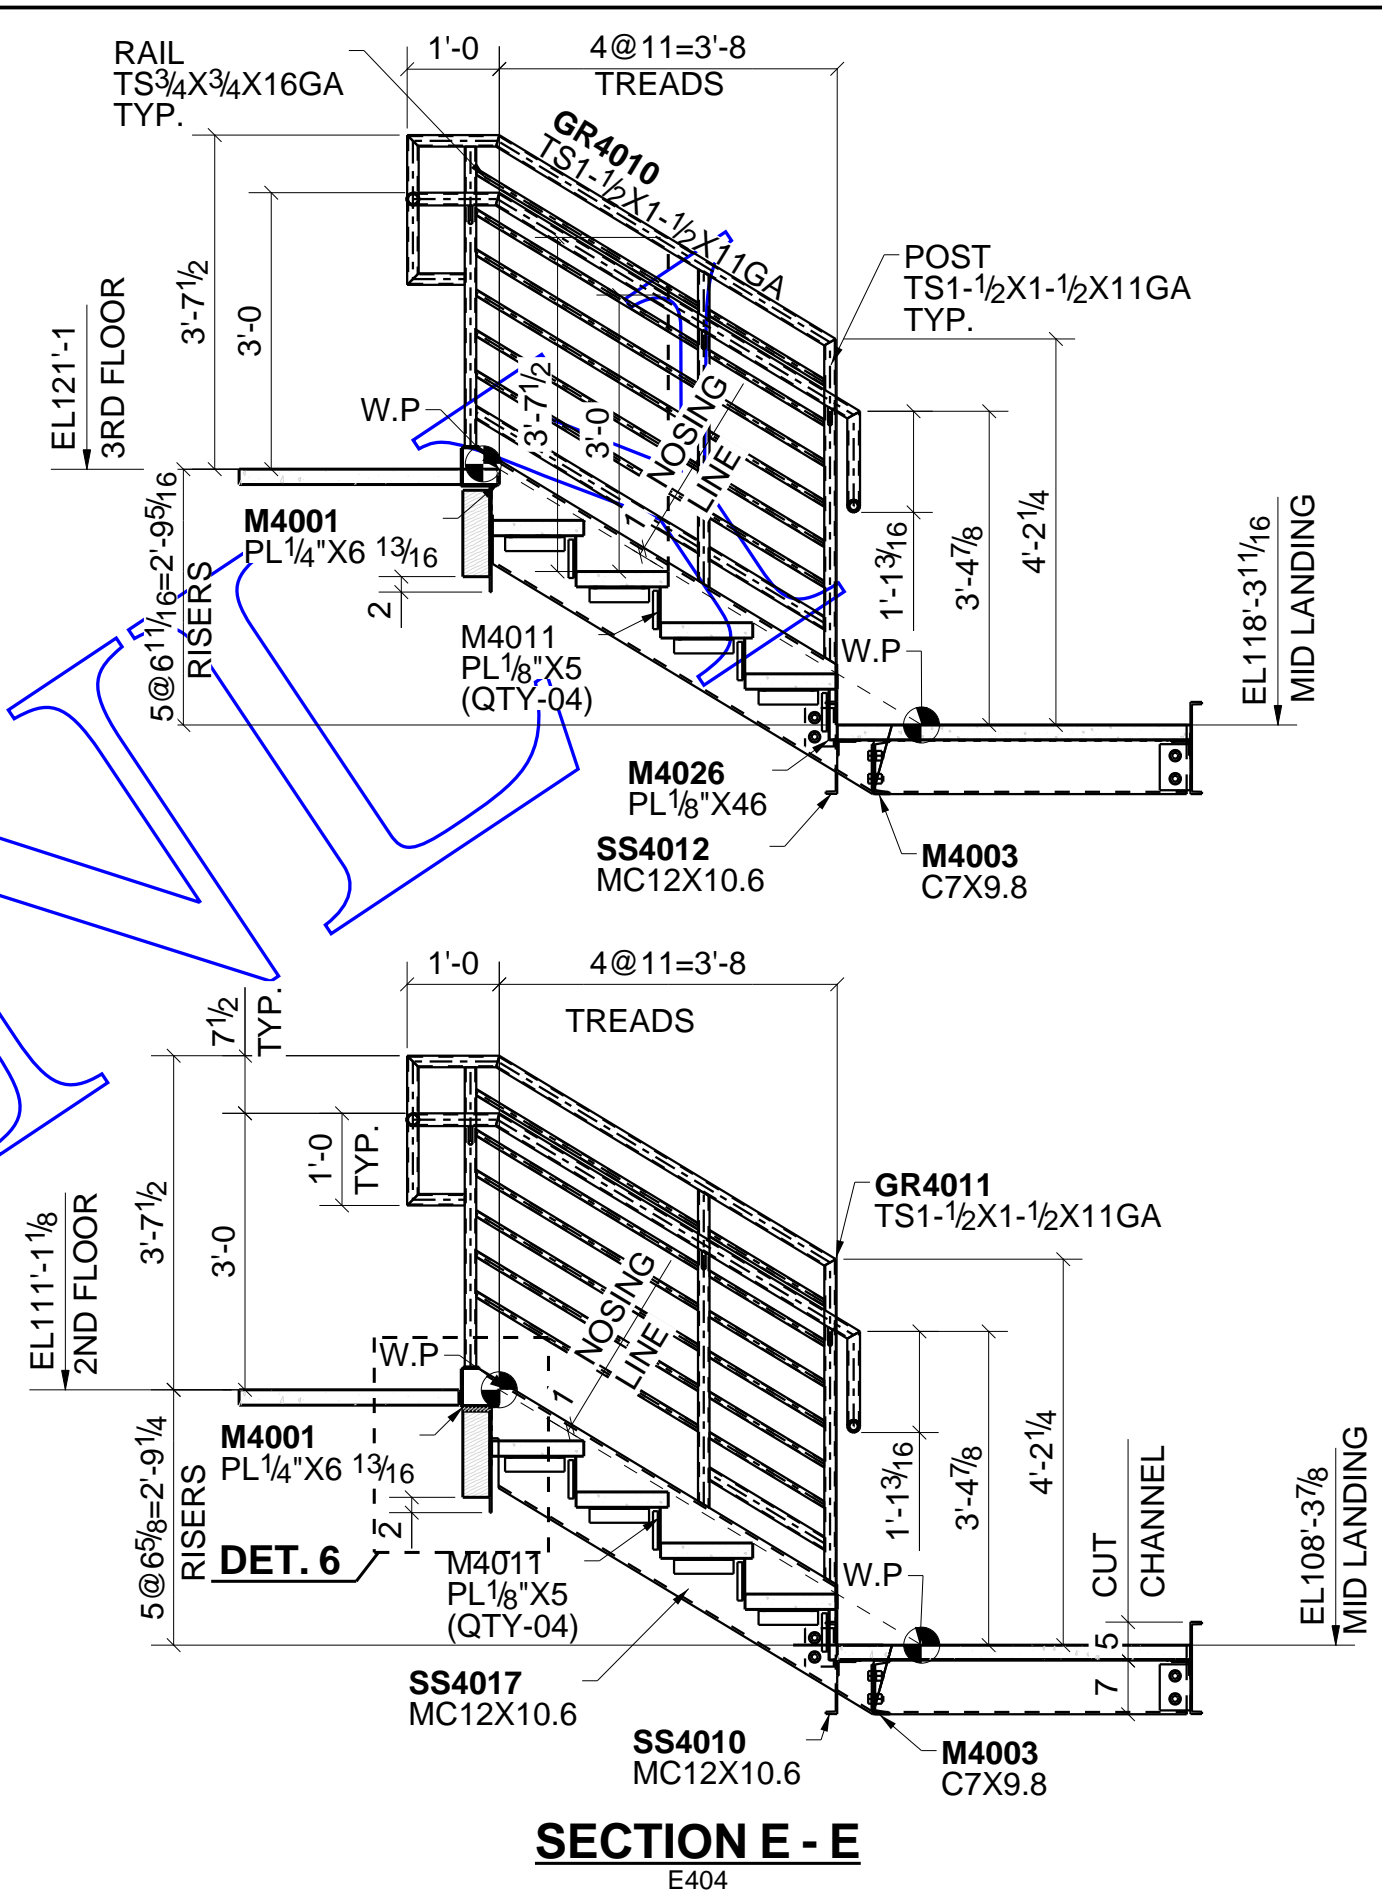


**SECTION E - E**  
E404

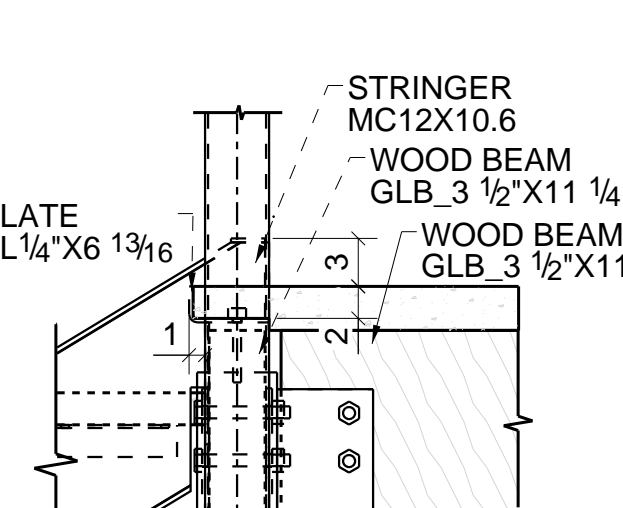


**DETAIL 5**

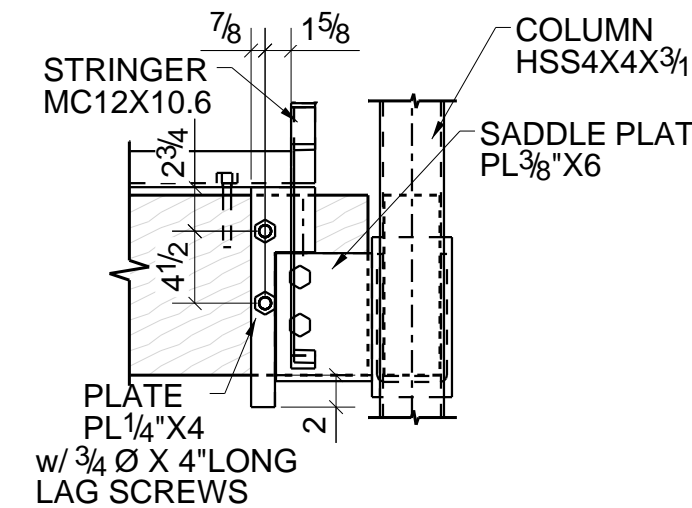


**SECTION 6A - 6A**

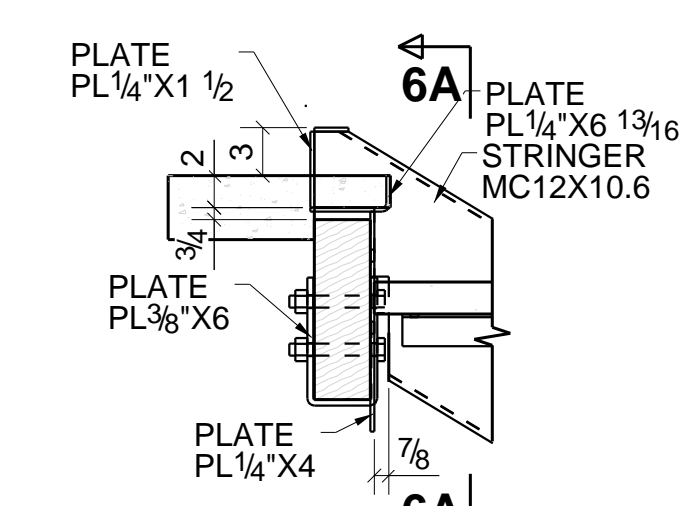


**DETAIL 6**

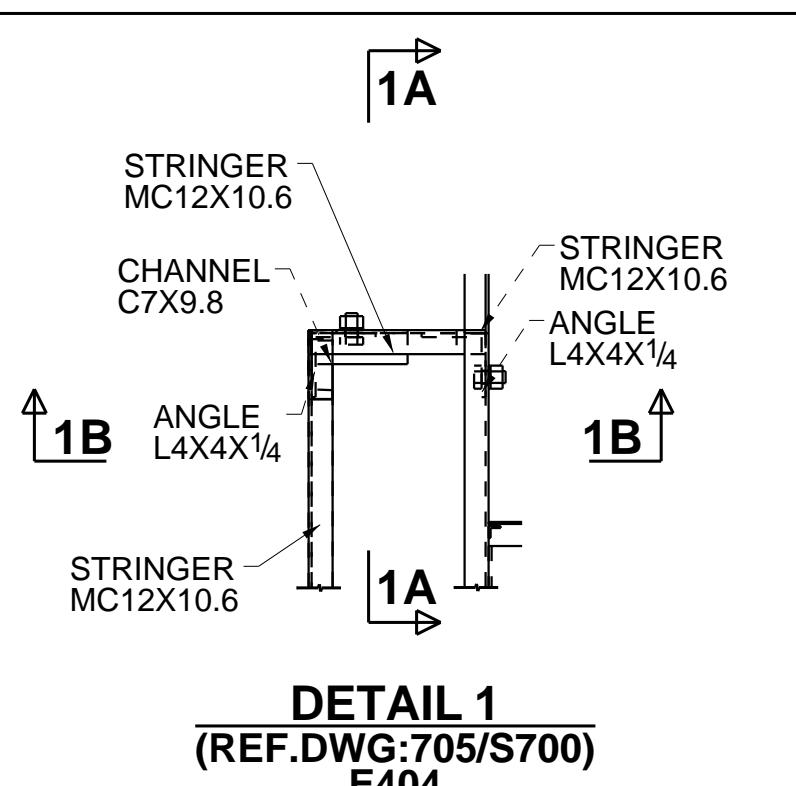


**DETAIL 1**  
(REF. DWG: 705/S700)  
E404

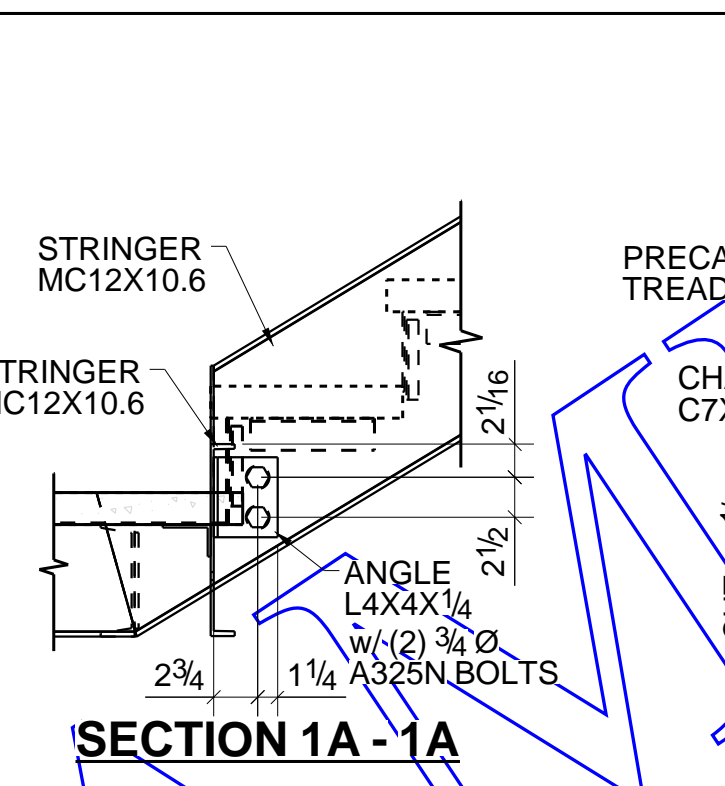


**SECTION 1A - 1A**

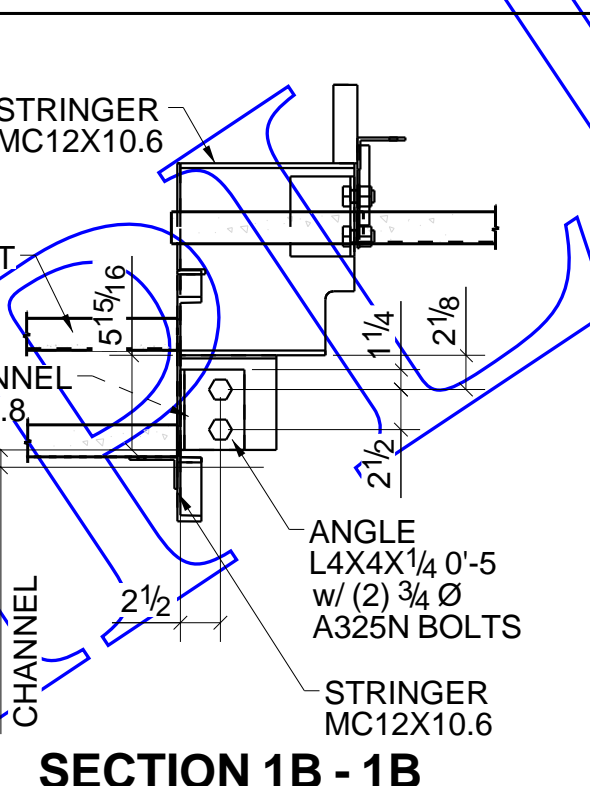


**SECTION 1B - 1B**

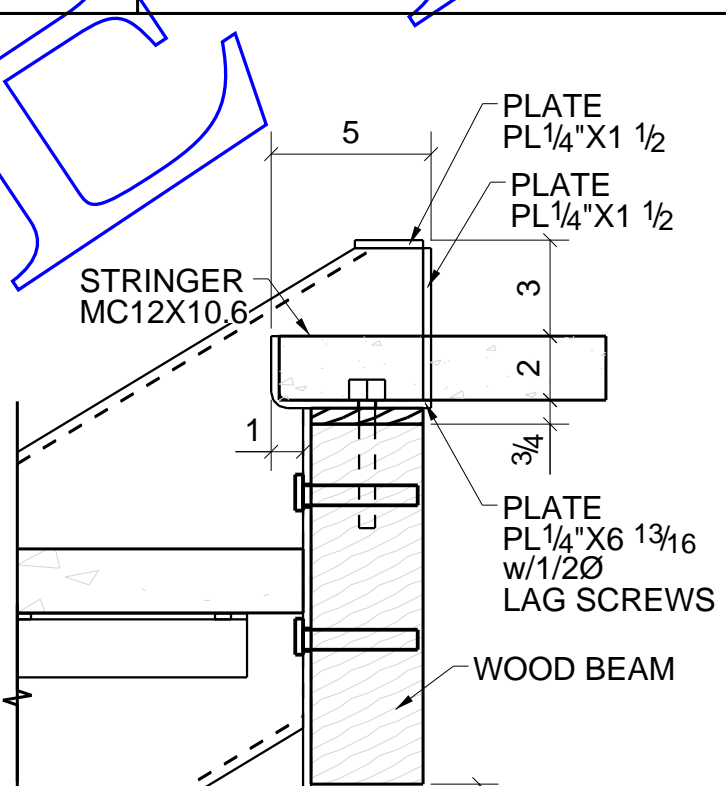


**DETAIL 2**

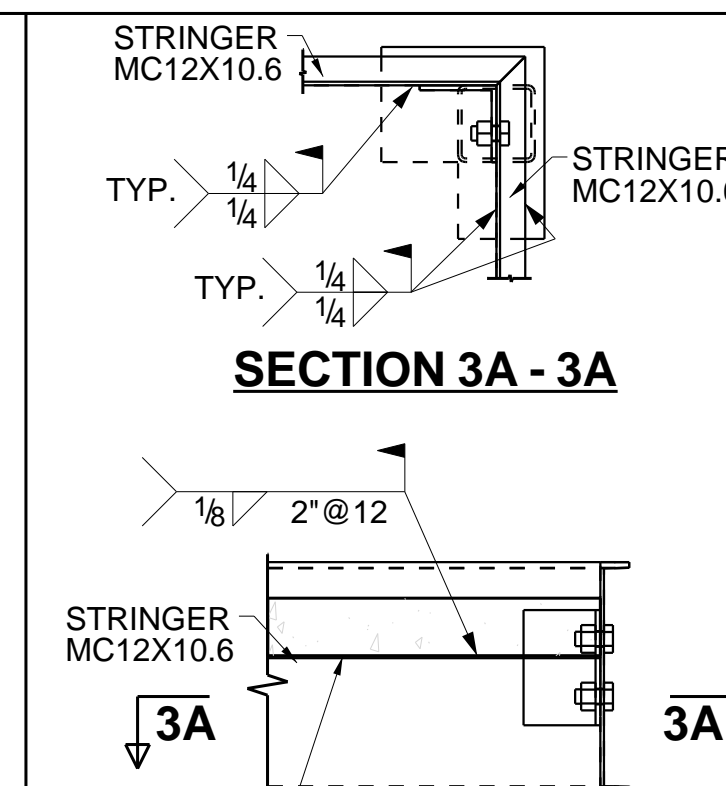


**SECTION 3A - 3A**

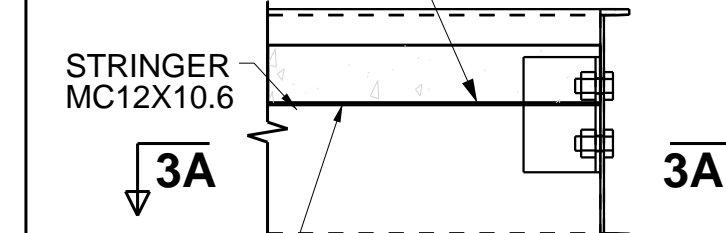


**DETAIL 3**

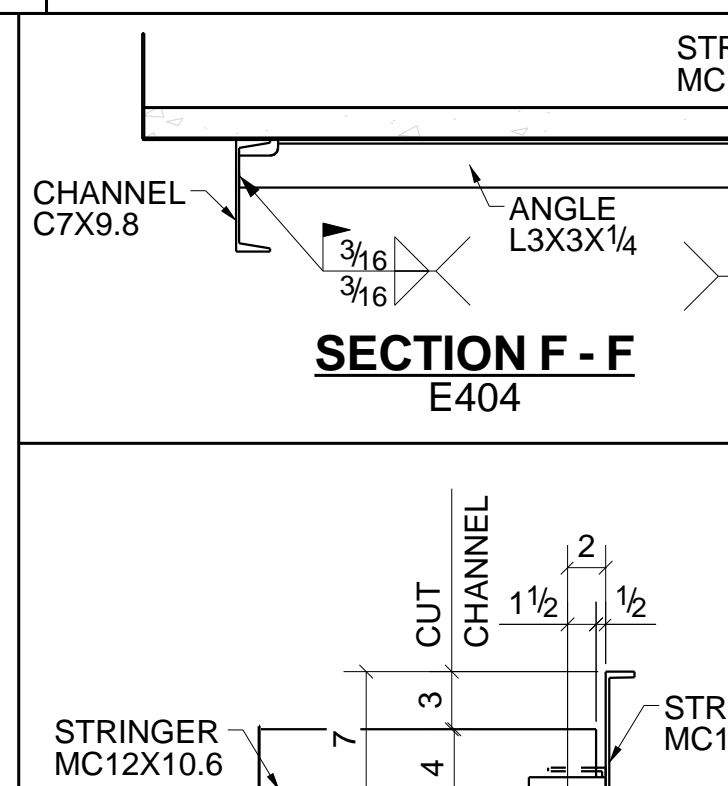


**SECTION F - F**  
E404

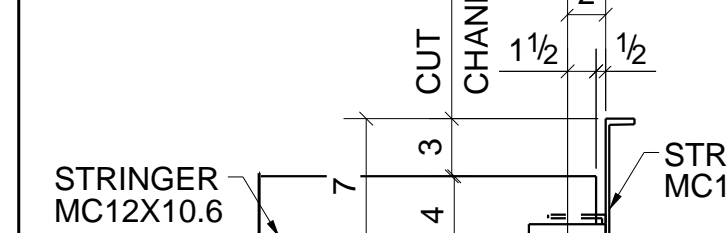


**SECTION E - E**  
E404

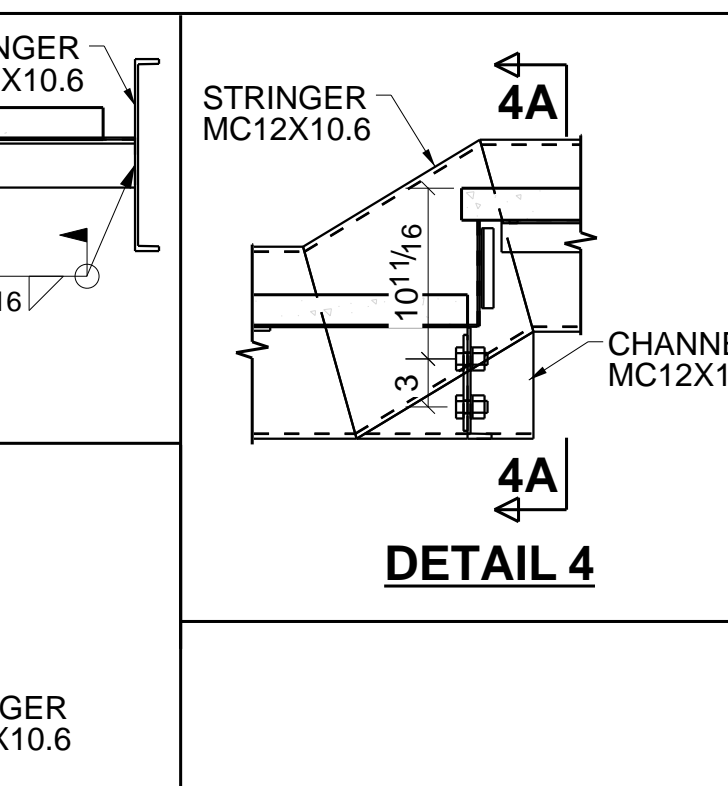

**DETAIL 4**

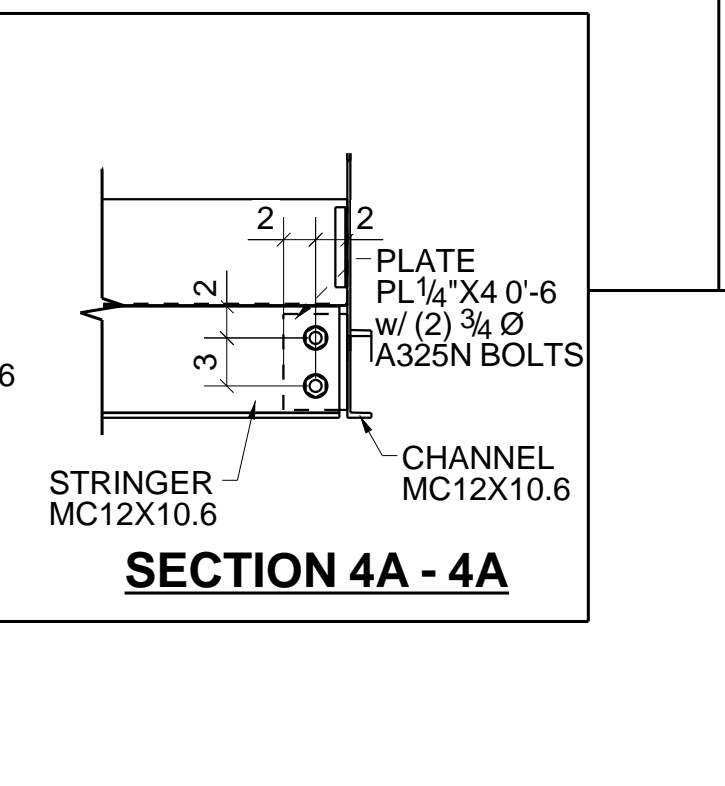


**SECTION 4A - 4A**

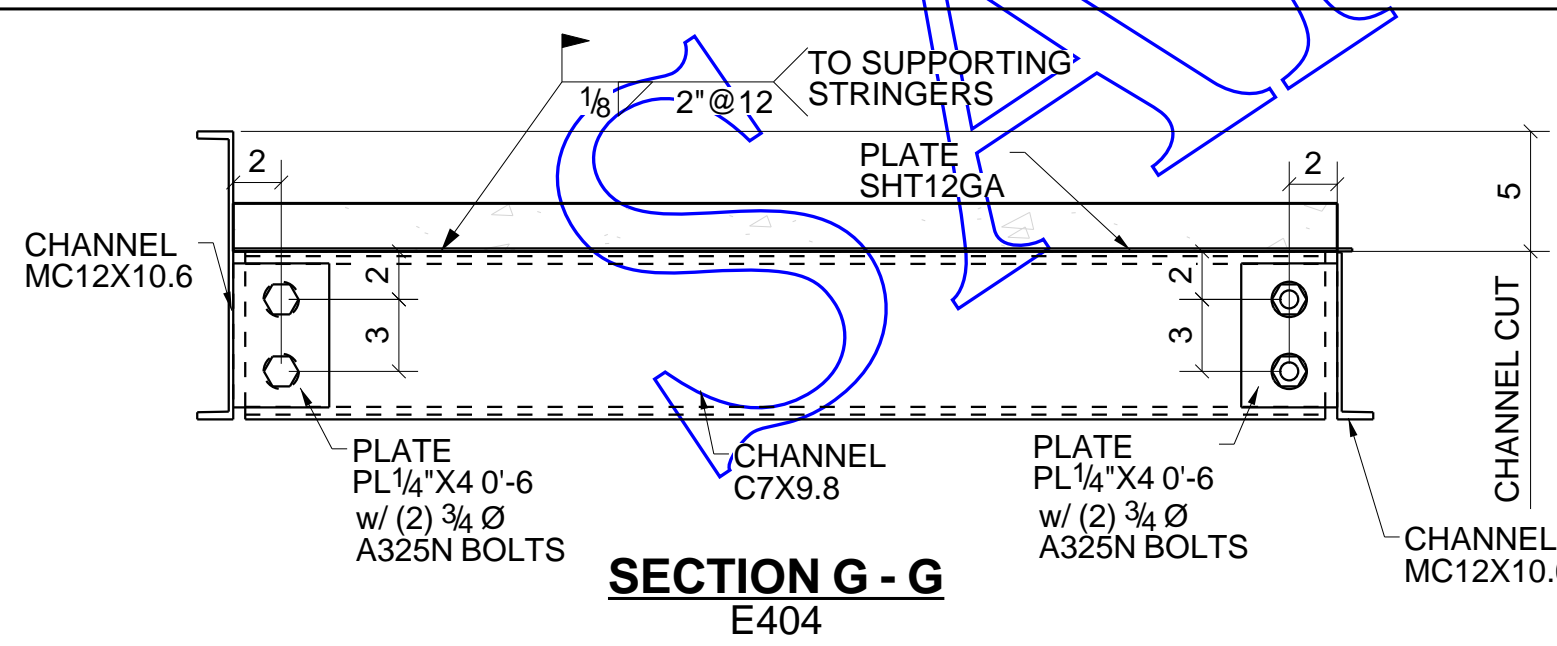


**SECTION G - G**  
E404


HOLE SIZE	13/16" U.N.O.	SCALE:	JOB NUMBER:	PO NUMBER:	DRAWN BY: SAM
SHOP PAINT	AS NOTED	DATE:	#2008		CHECKED BY: MAK
<b>PRINT RECORD</b>			JOB DESCRIPTION:		DRAWING NUMBER:
			CUSTOMER:		E405
			TITLE:		STAIR B ELEVATIONS - BUILDING 4

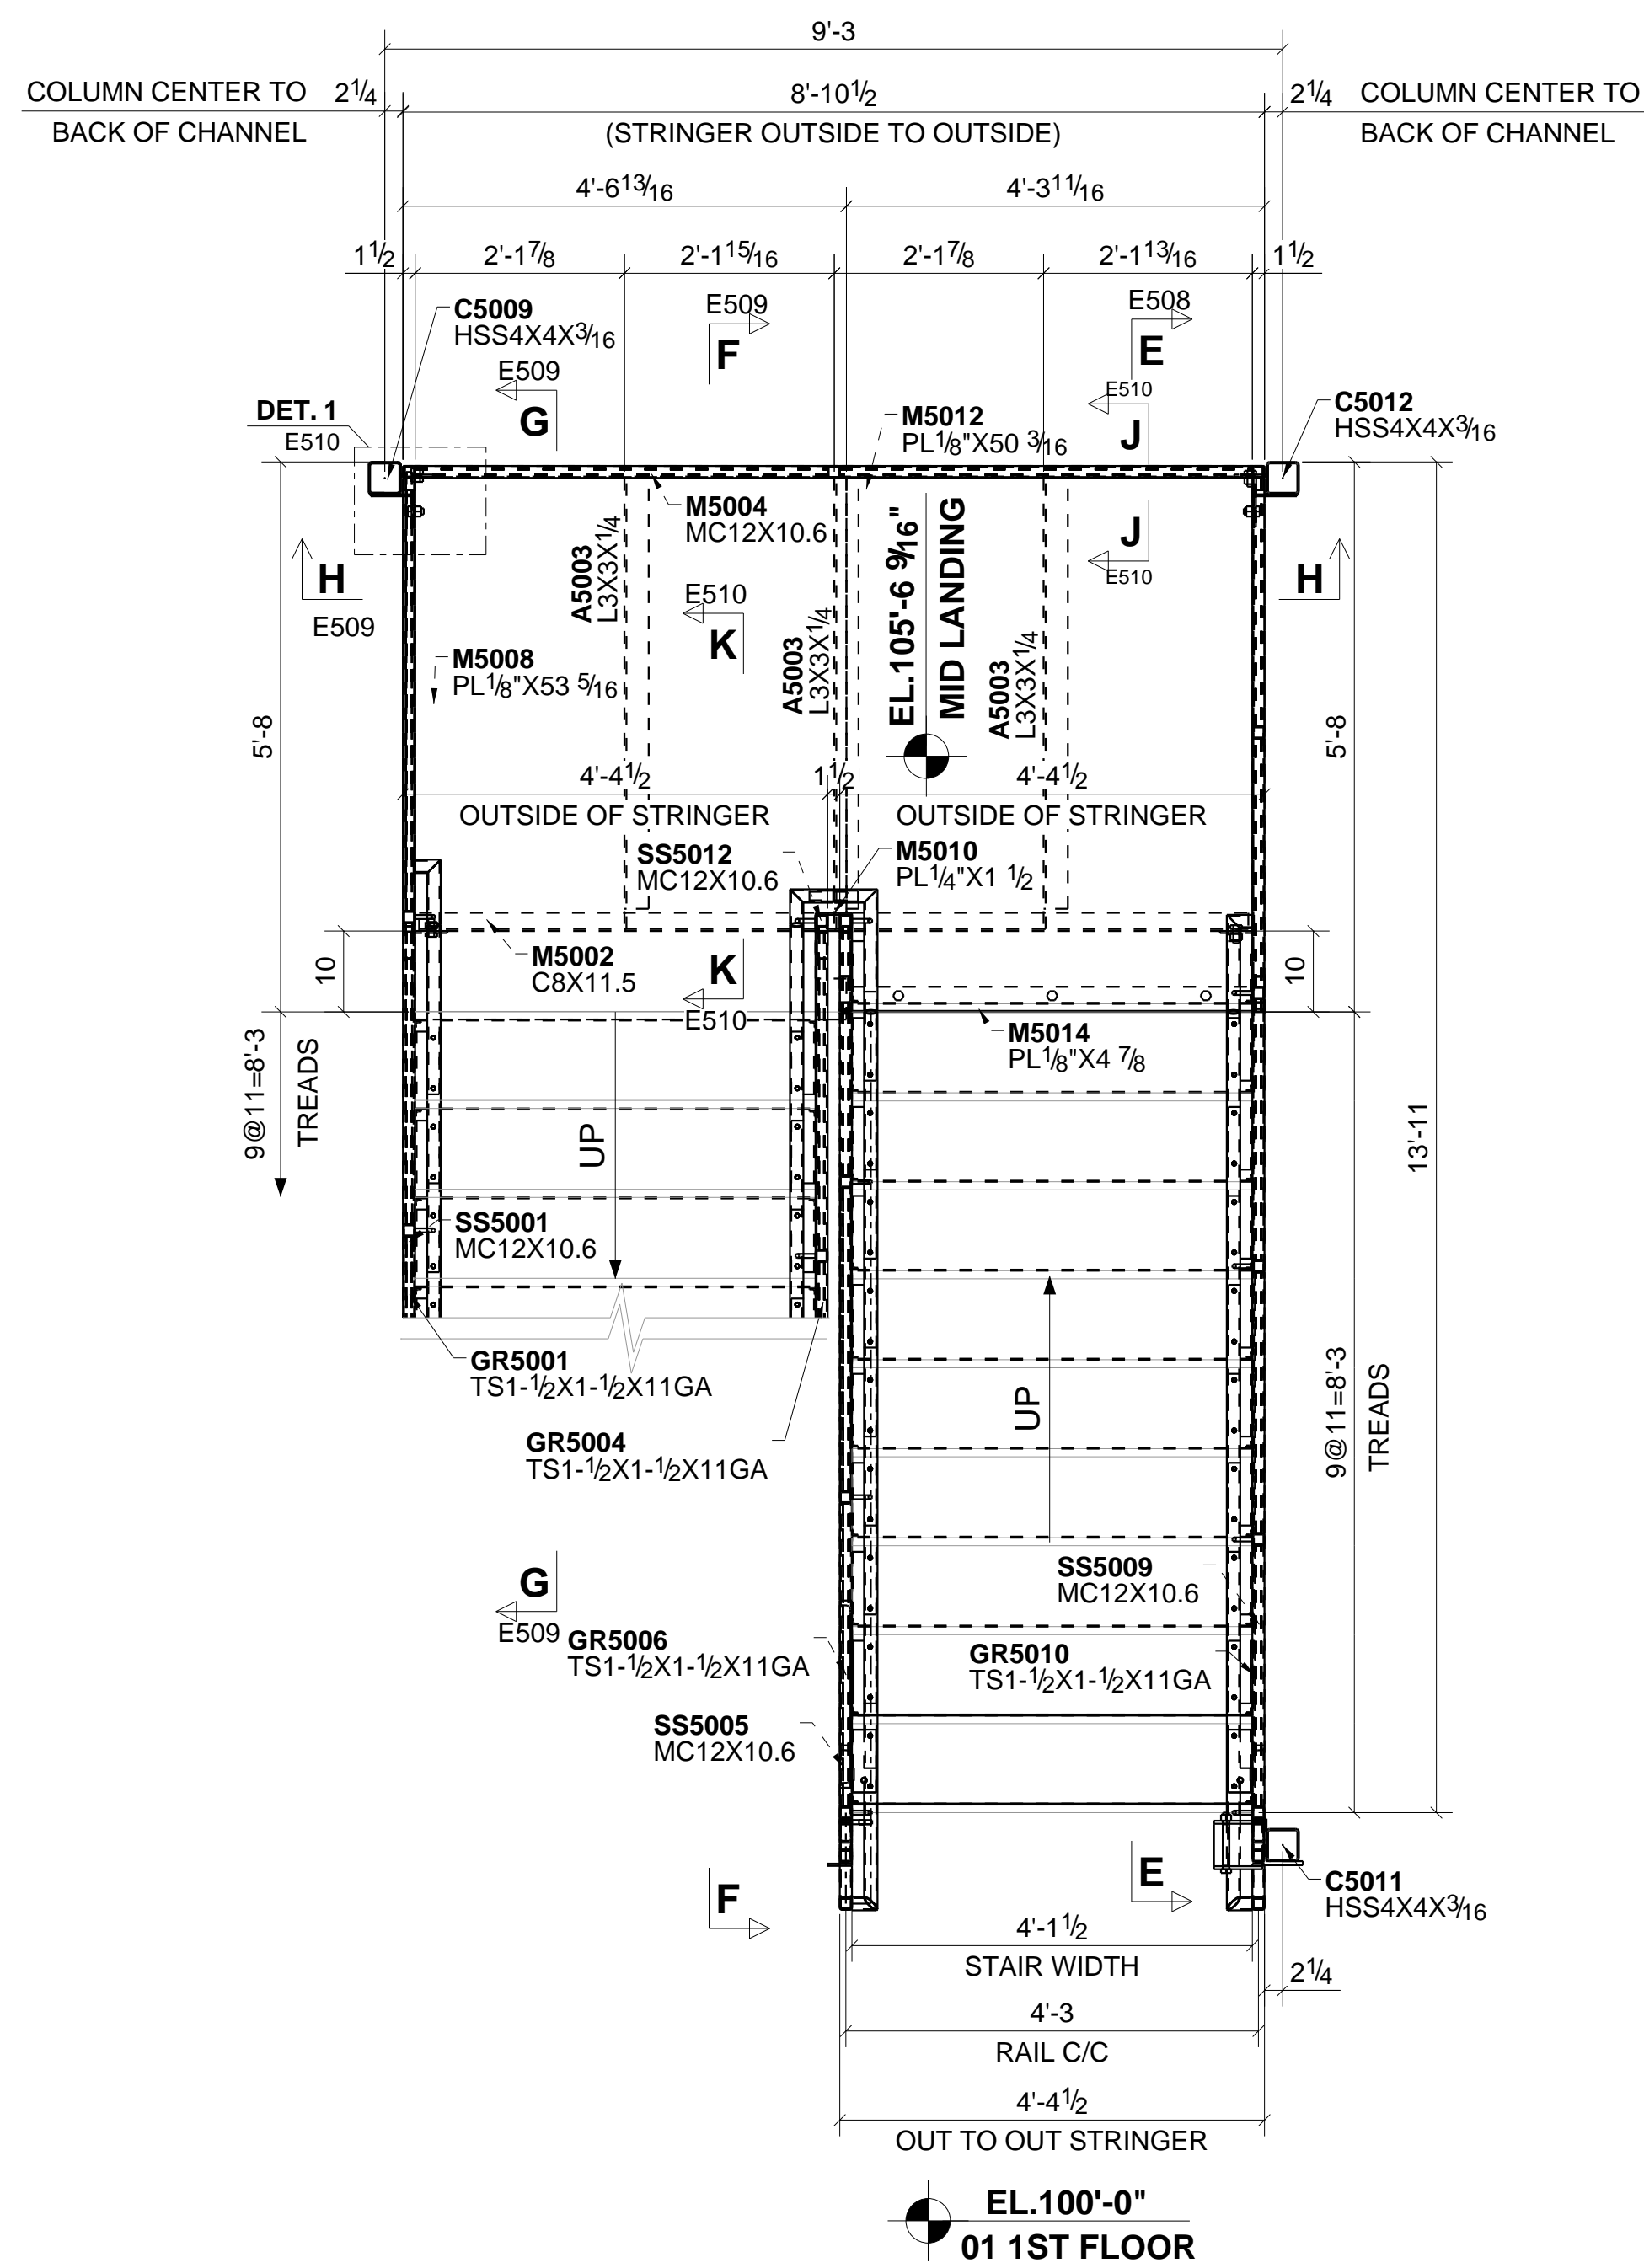

**1ST FLOOR STAIR B PLAN - BUILDING-5**  
(REF.DEG:2/A426)

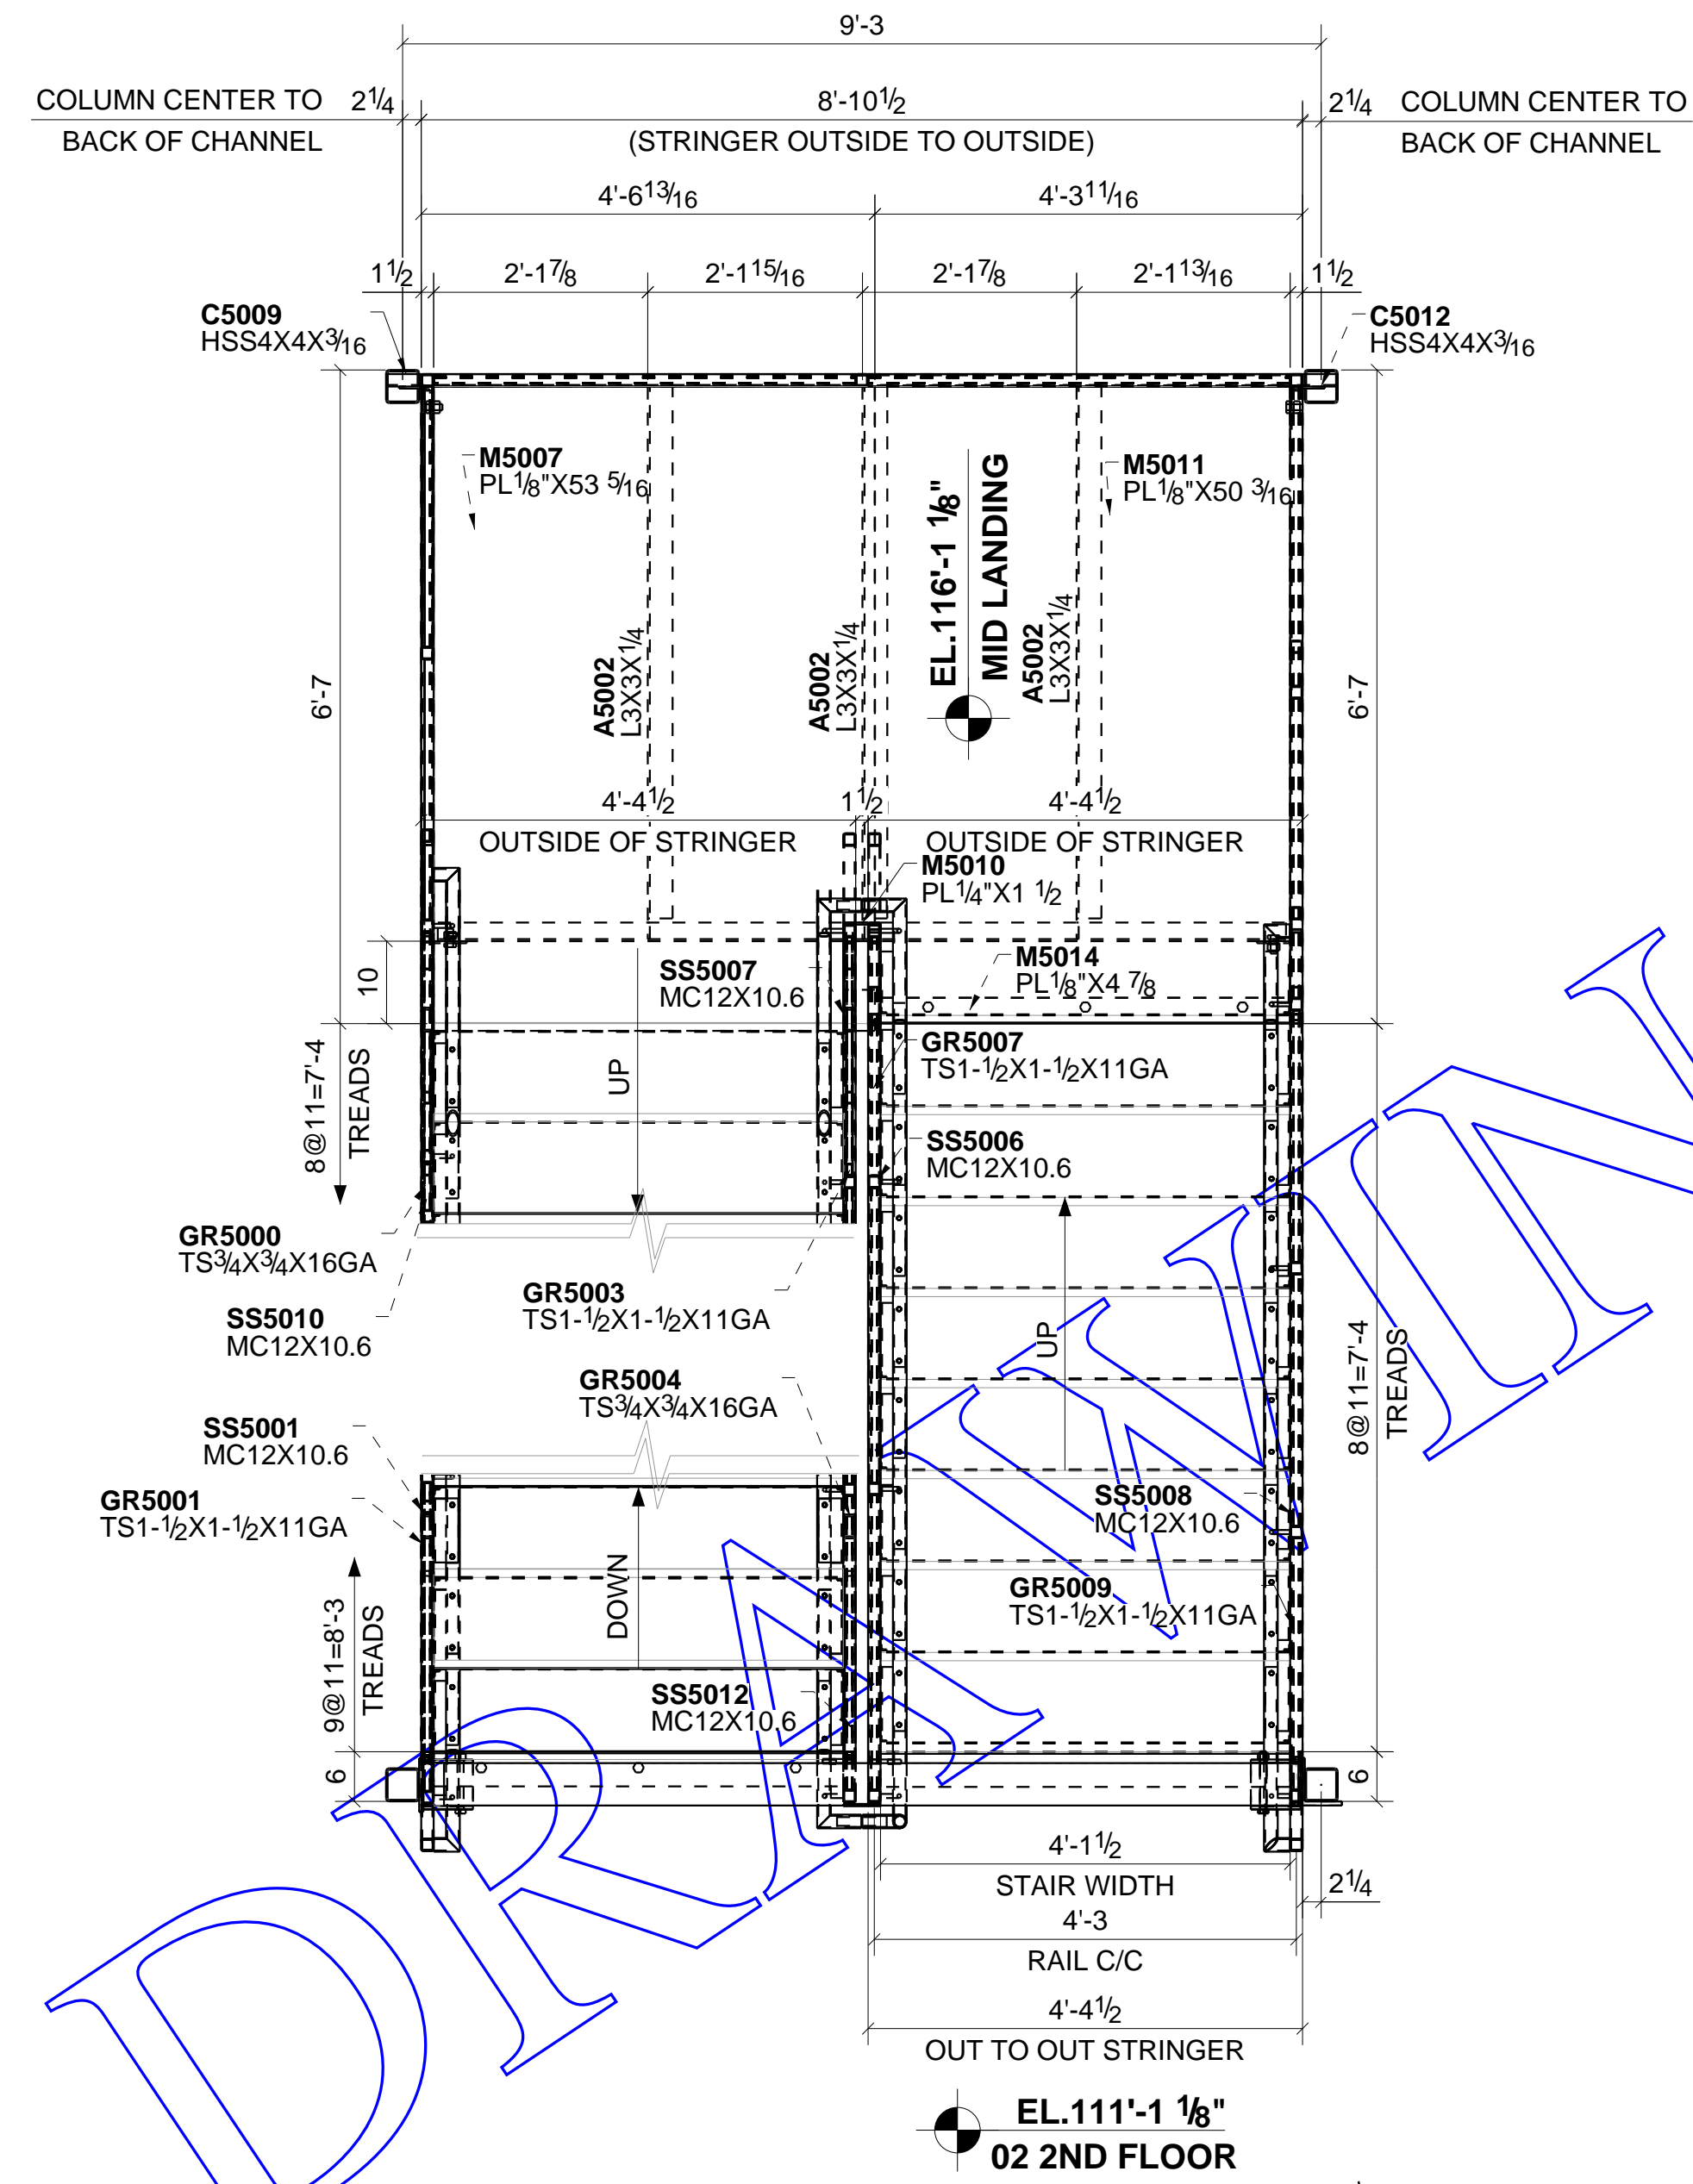

**2ND FLOOR STAIR B PLAN - BUILDING-5**  
(REF.DEG:3/A427)

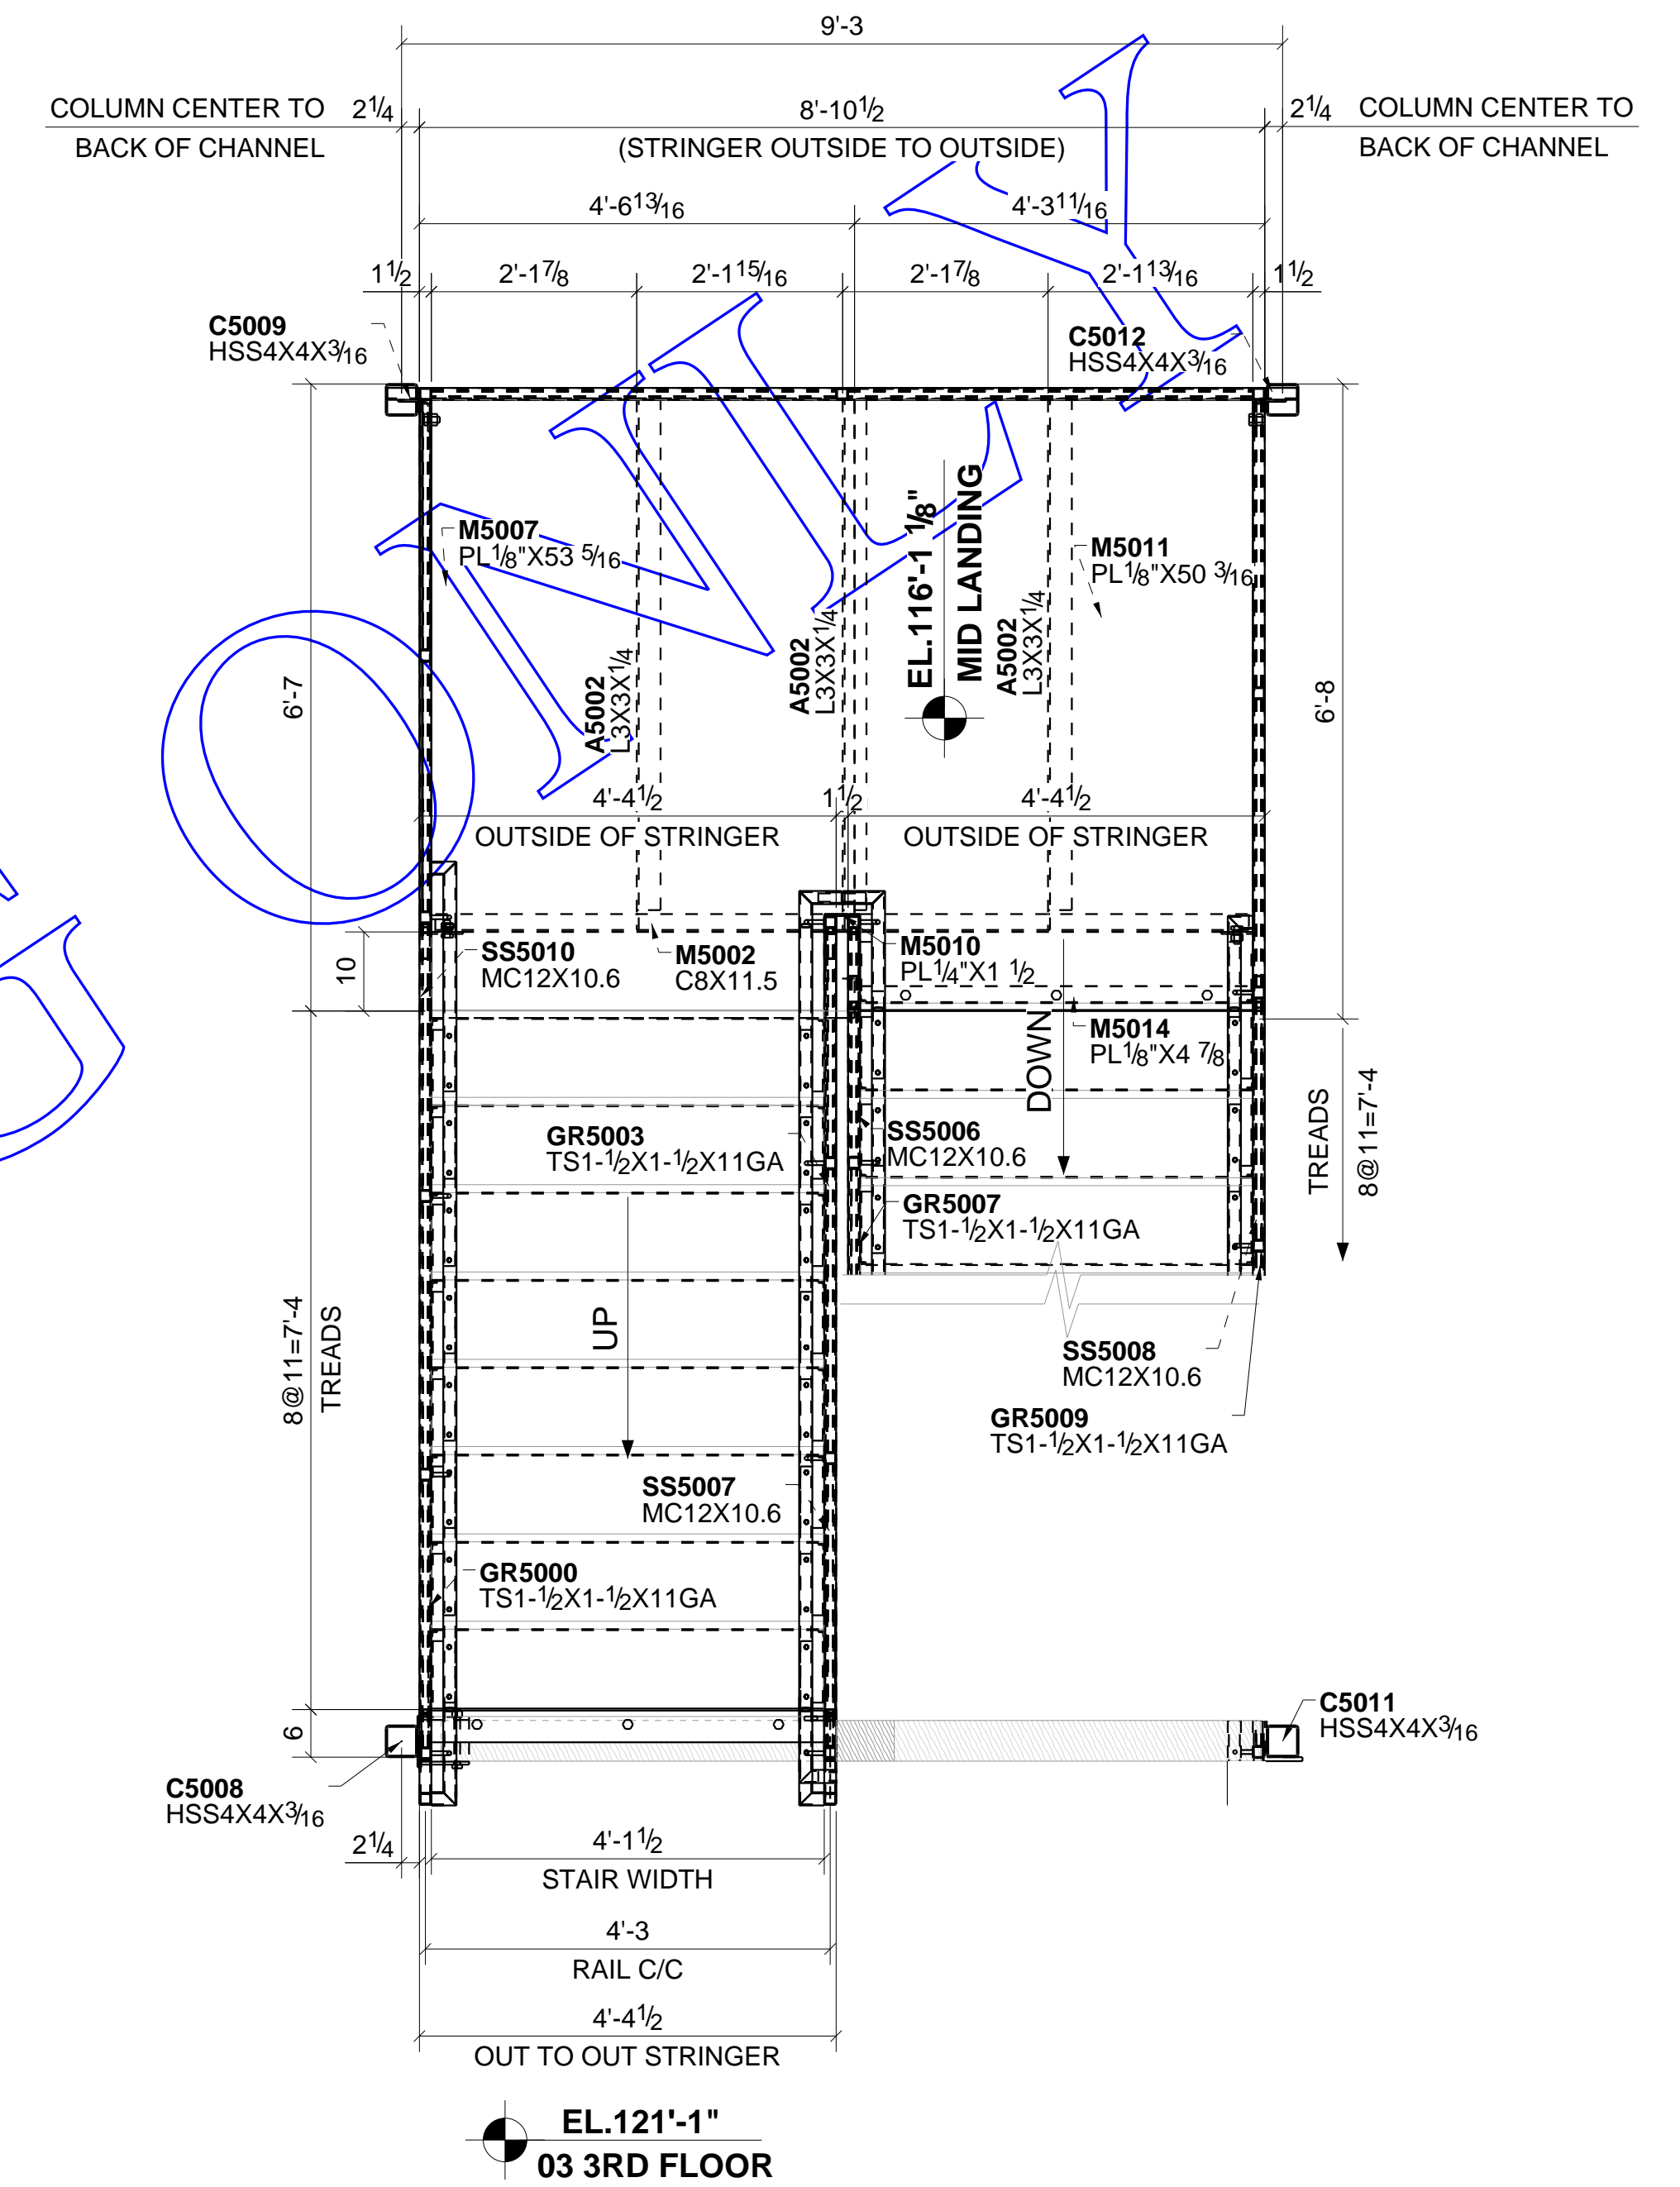


**3RD FLOOR STAIR B PLAN - BUILDING-5**  
(REF.DEG:3/A428)


NOTE:  
FOR TYPICAL DETAILS AND SECTIONS REF.E510

HOLE SIZE	13/16Ø U.N.O.			
SHOP PAINT	AS NOTED			
PRINT RECORD	SCALE:	JOB NUMBER:	PO NUMBER:	DRAWN BY: SAM
	DATE:	#2008		CHECKED BY: RSH
JOB DESCRIPTION:				DRAWING NUMBER:
				E506
CUSTOMER:				
TITLE:				
STAIR B FRAMING PLANS - BUILDING 5				


SAMPLED DRAWING

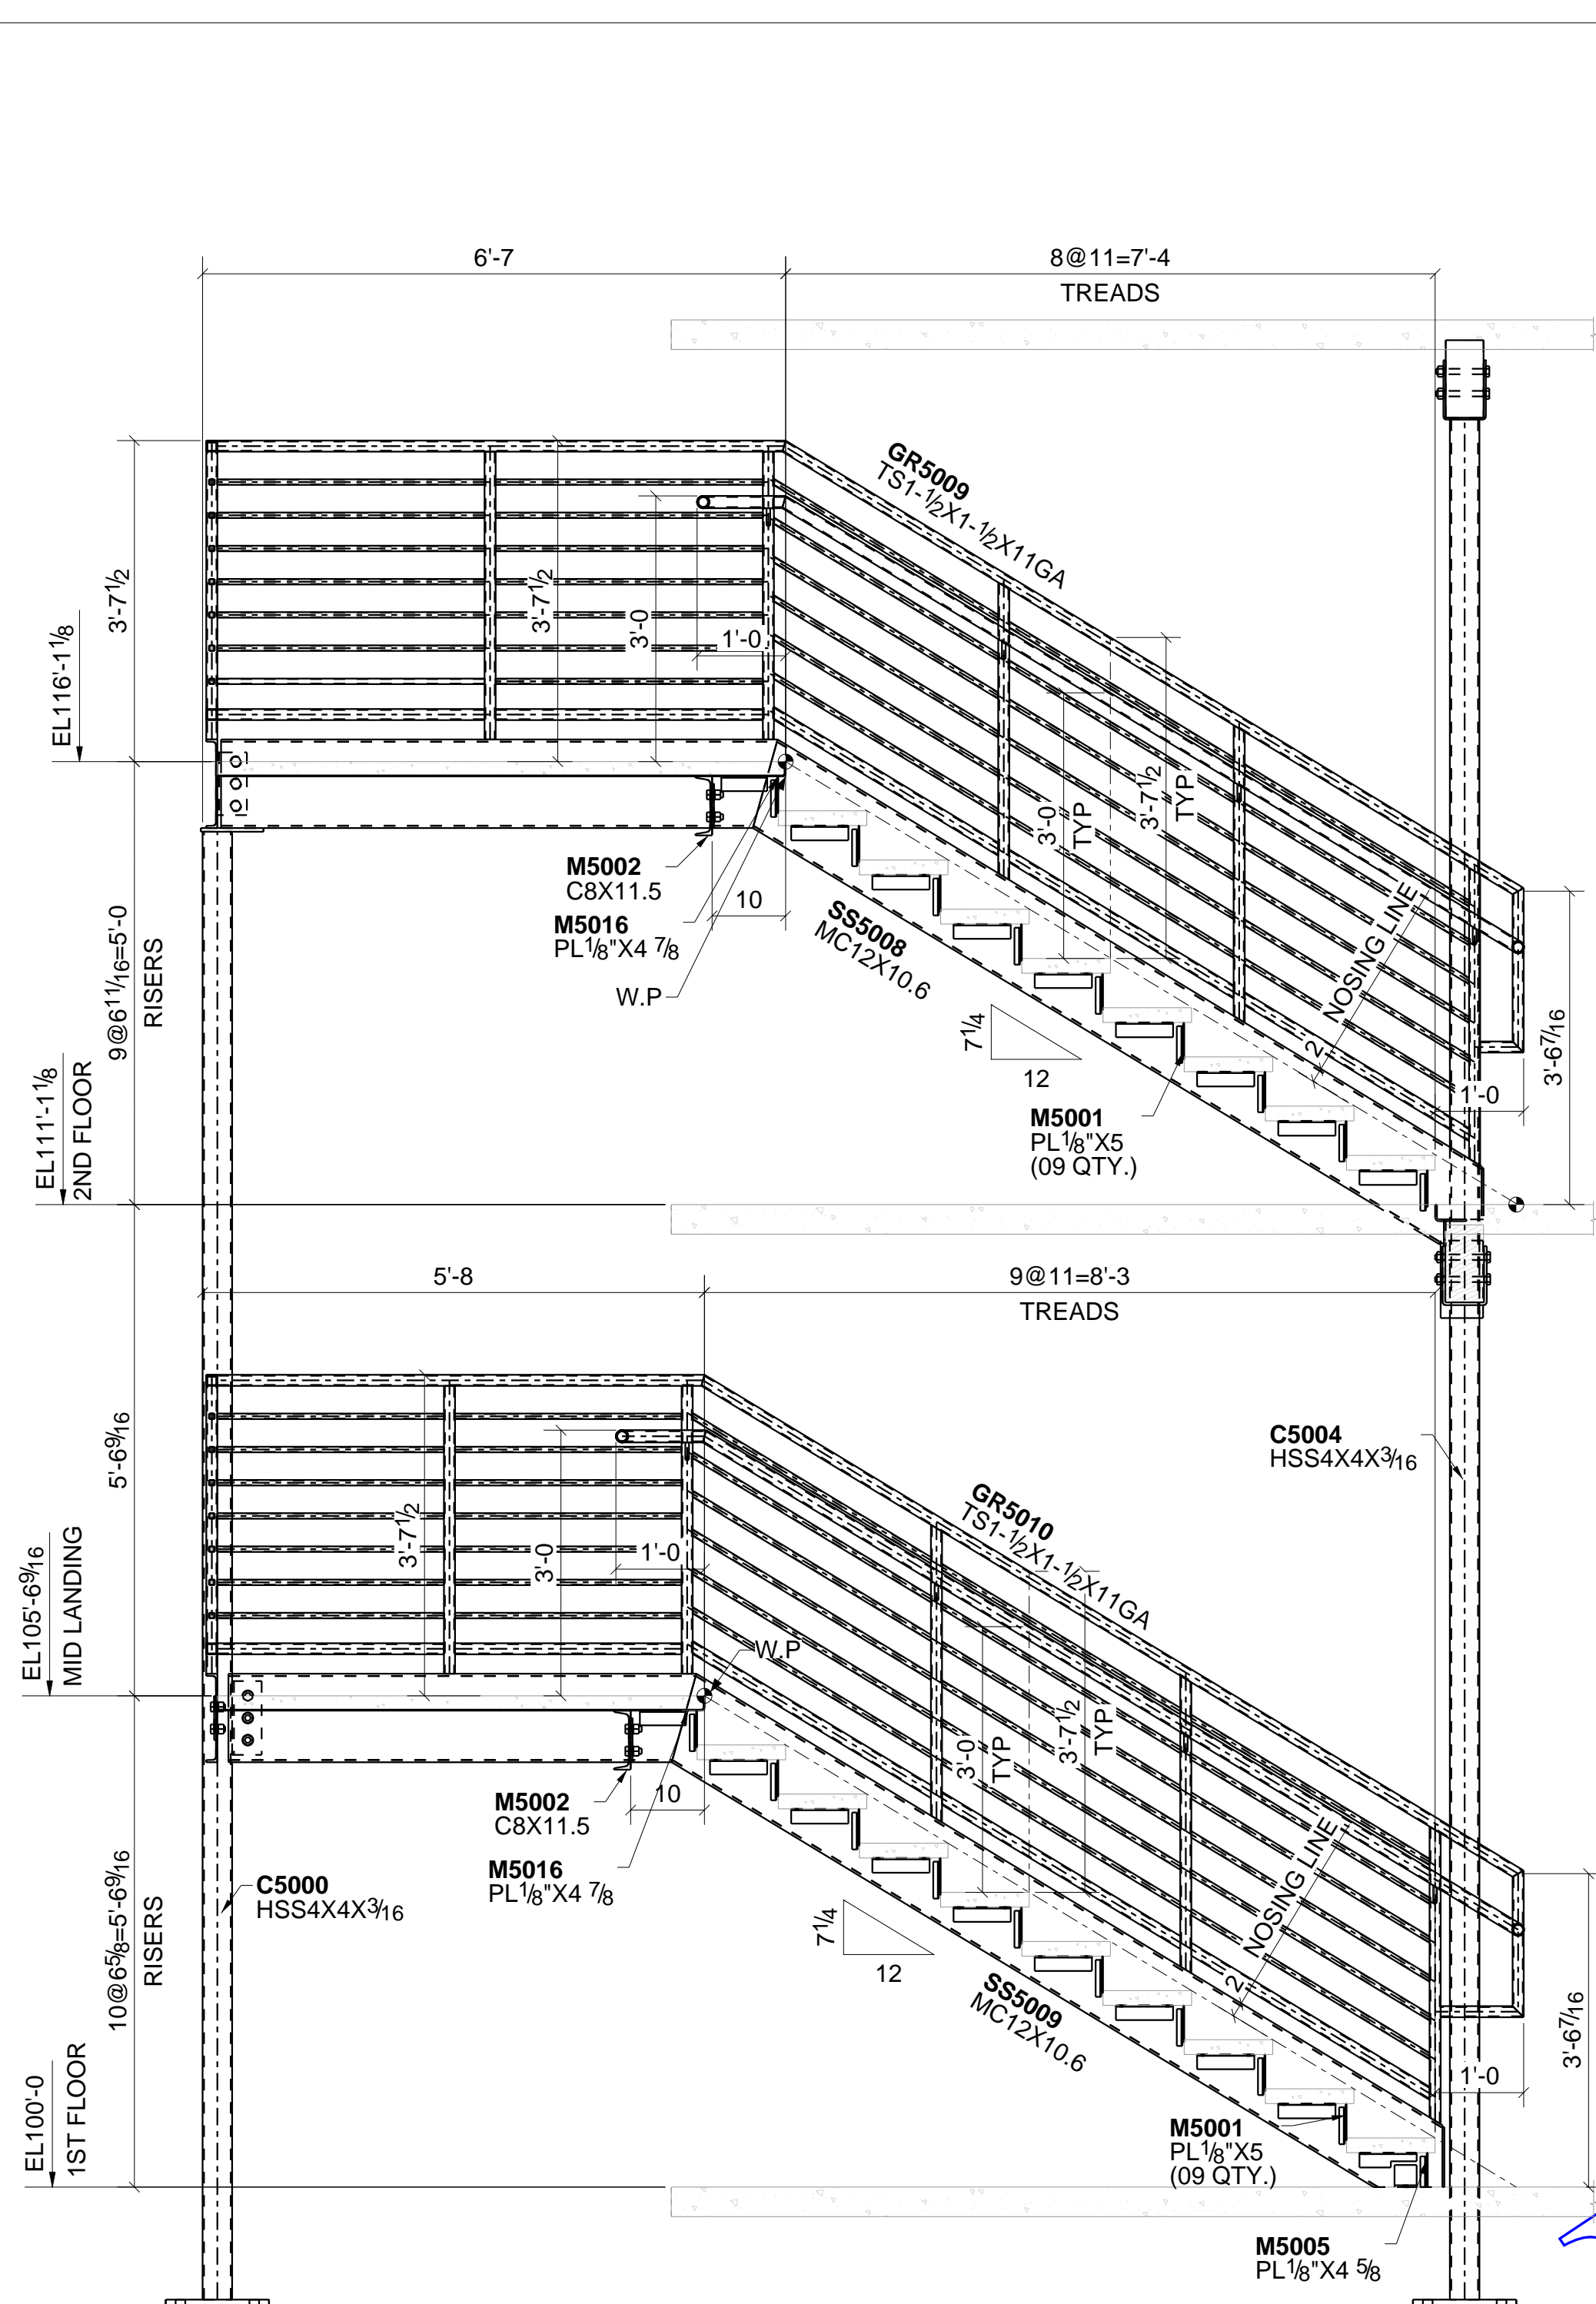

SECTION A - A  
E505

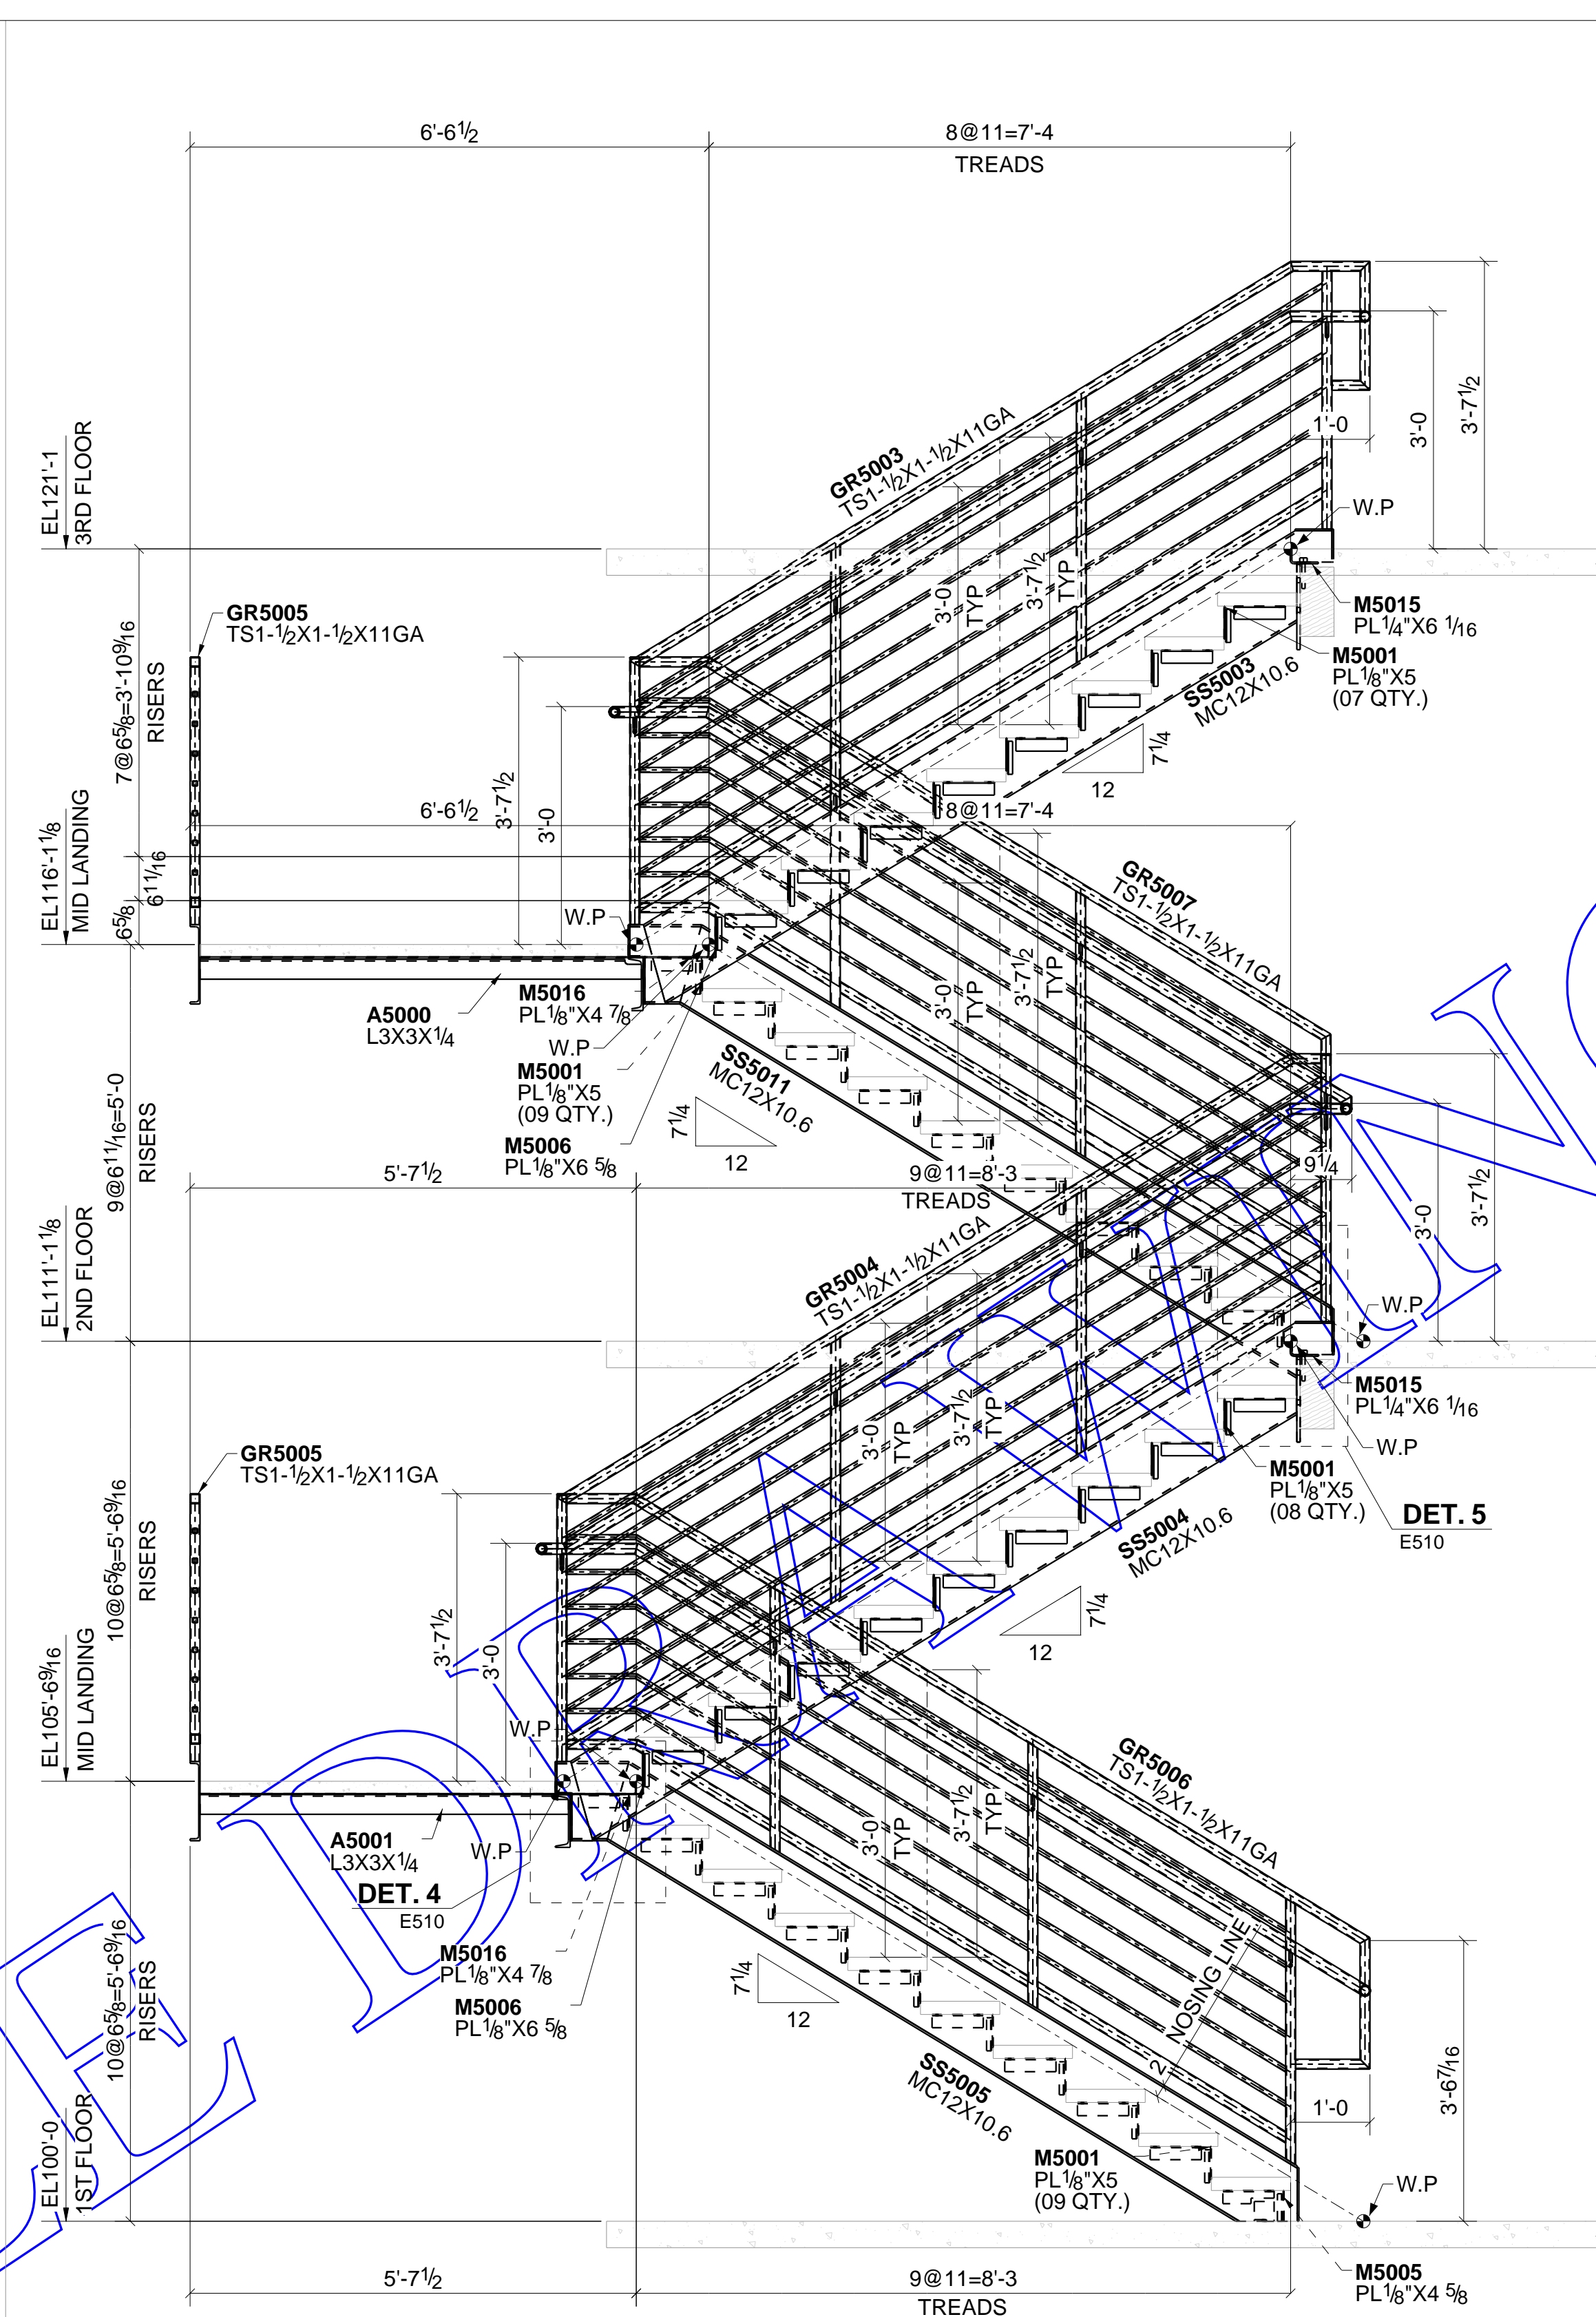


SECTION B - B  
E505

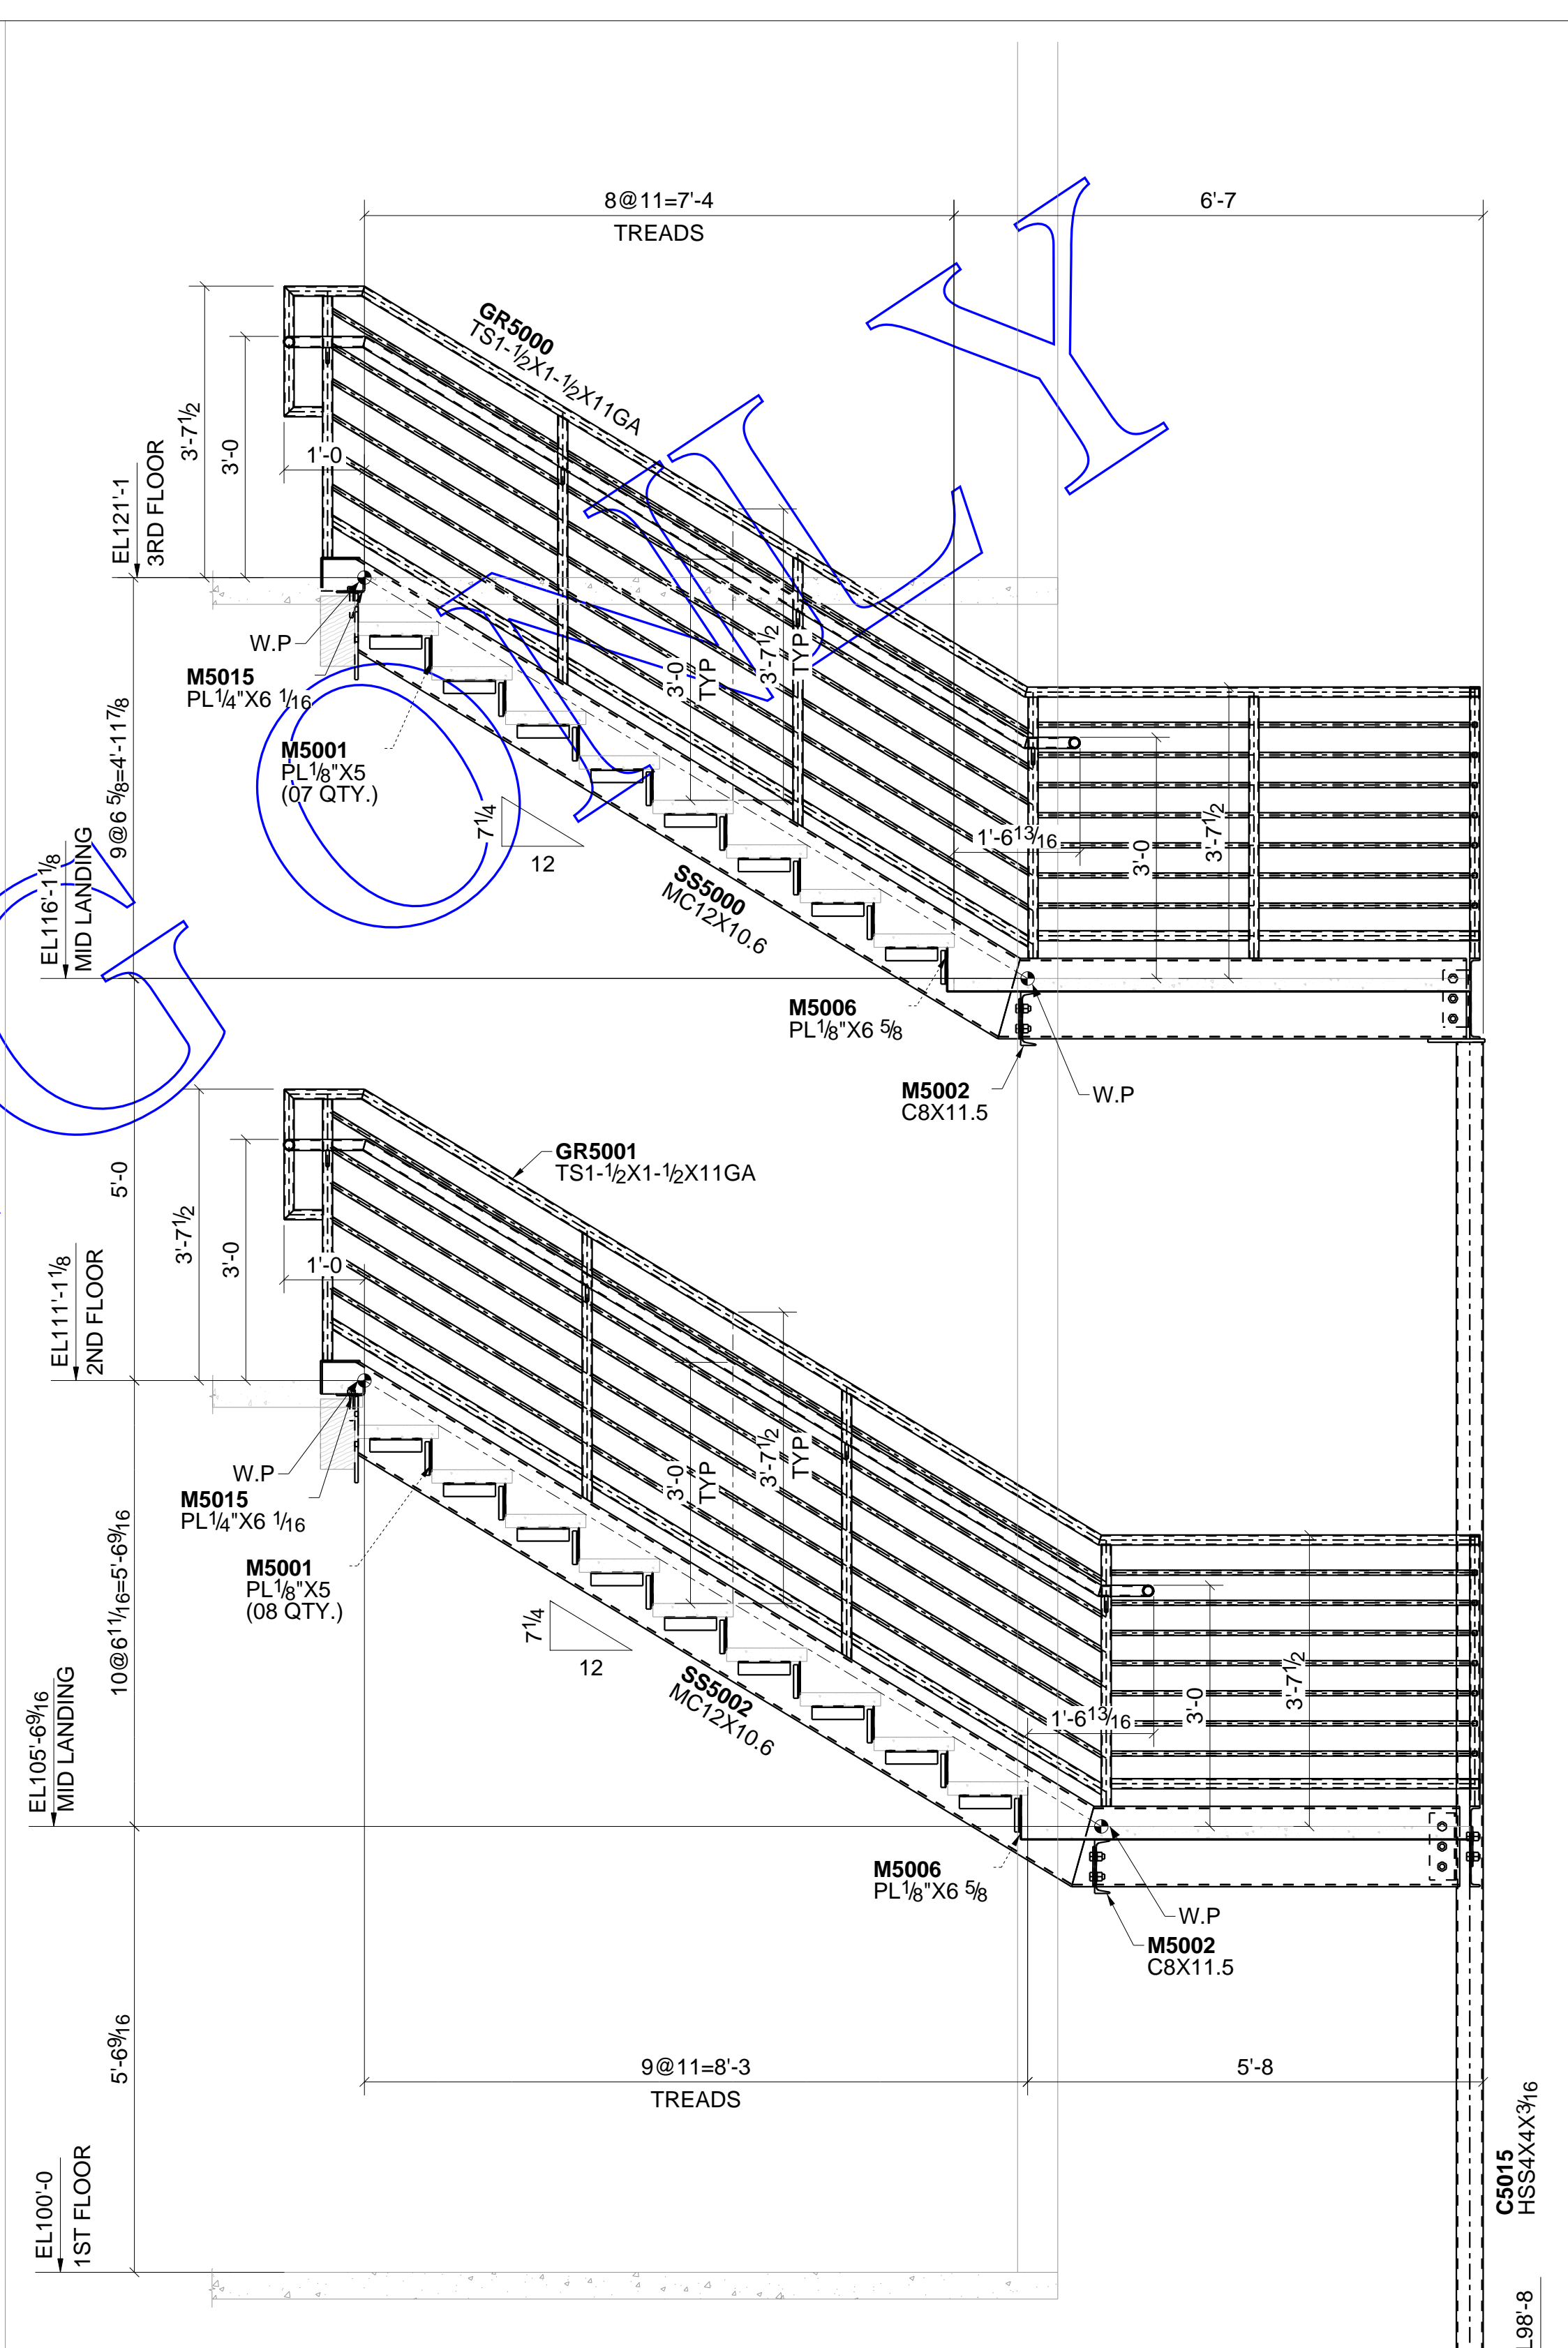


SECTION C - C  
E505

NOTE:  
FOR TYPICAL SECTIONS AND DETAILS REF. E510


HOLE SIZE	13/16Ø U.N.O.			
SHOP PAINT	AS NOTED			
PRINT RECORD		SCALE:	JOB NUMBER:	PO NUMBER:
		DATE:	#2008	CHECKED BY: RSH
		JOB DESCRIPTION:		DRAWING NUMBER:
				E507
		CUSTOMER:		
		TITLE:		
		STAIR A ELEVATIONS BUILDING 5		

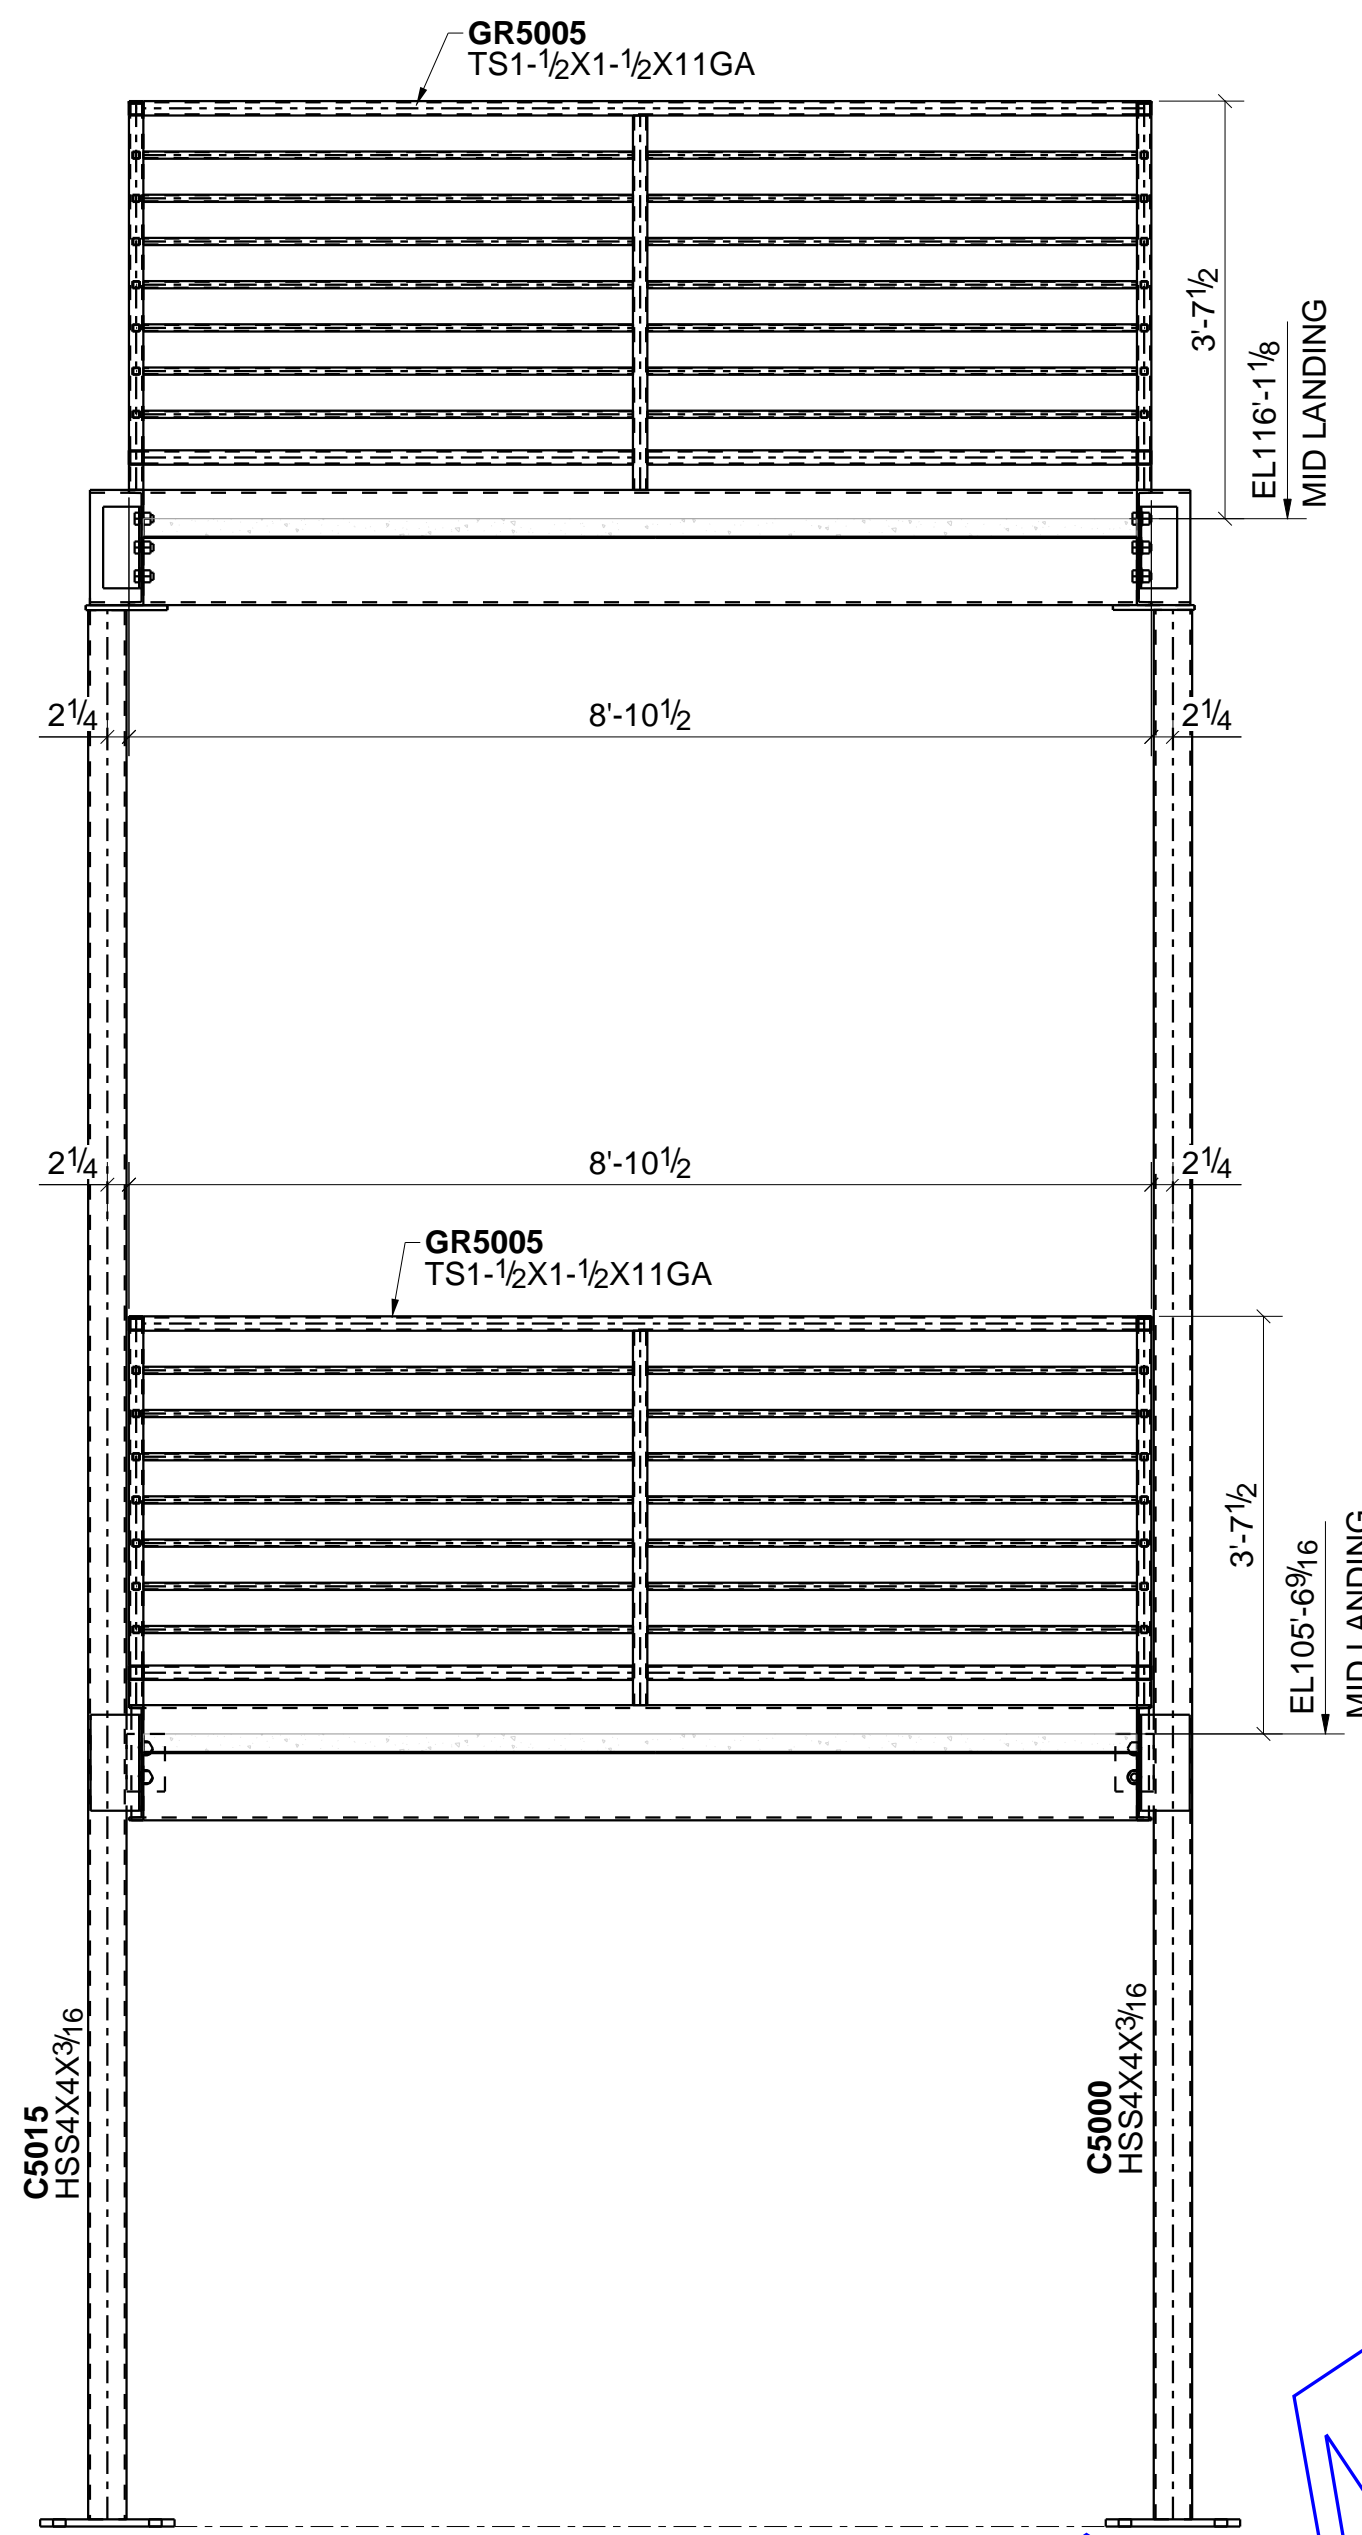

SECTION D - D  
E505

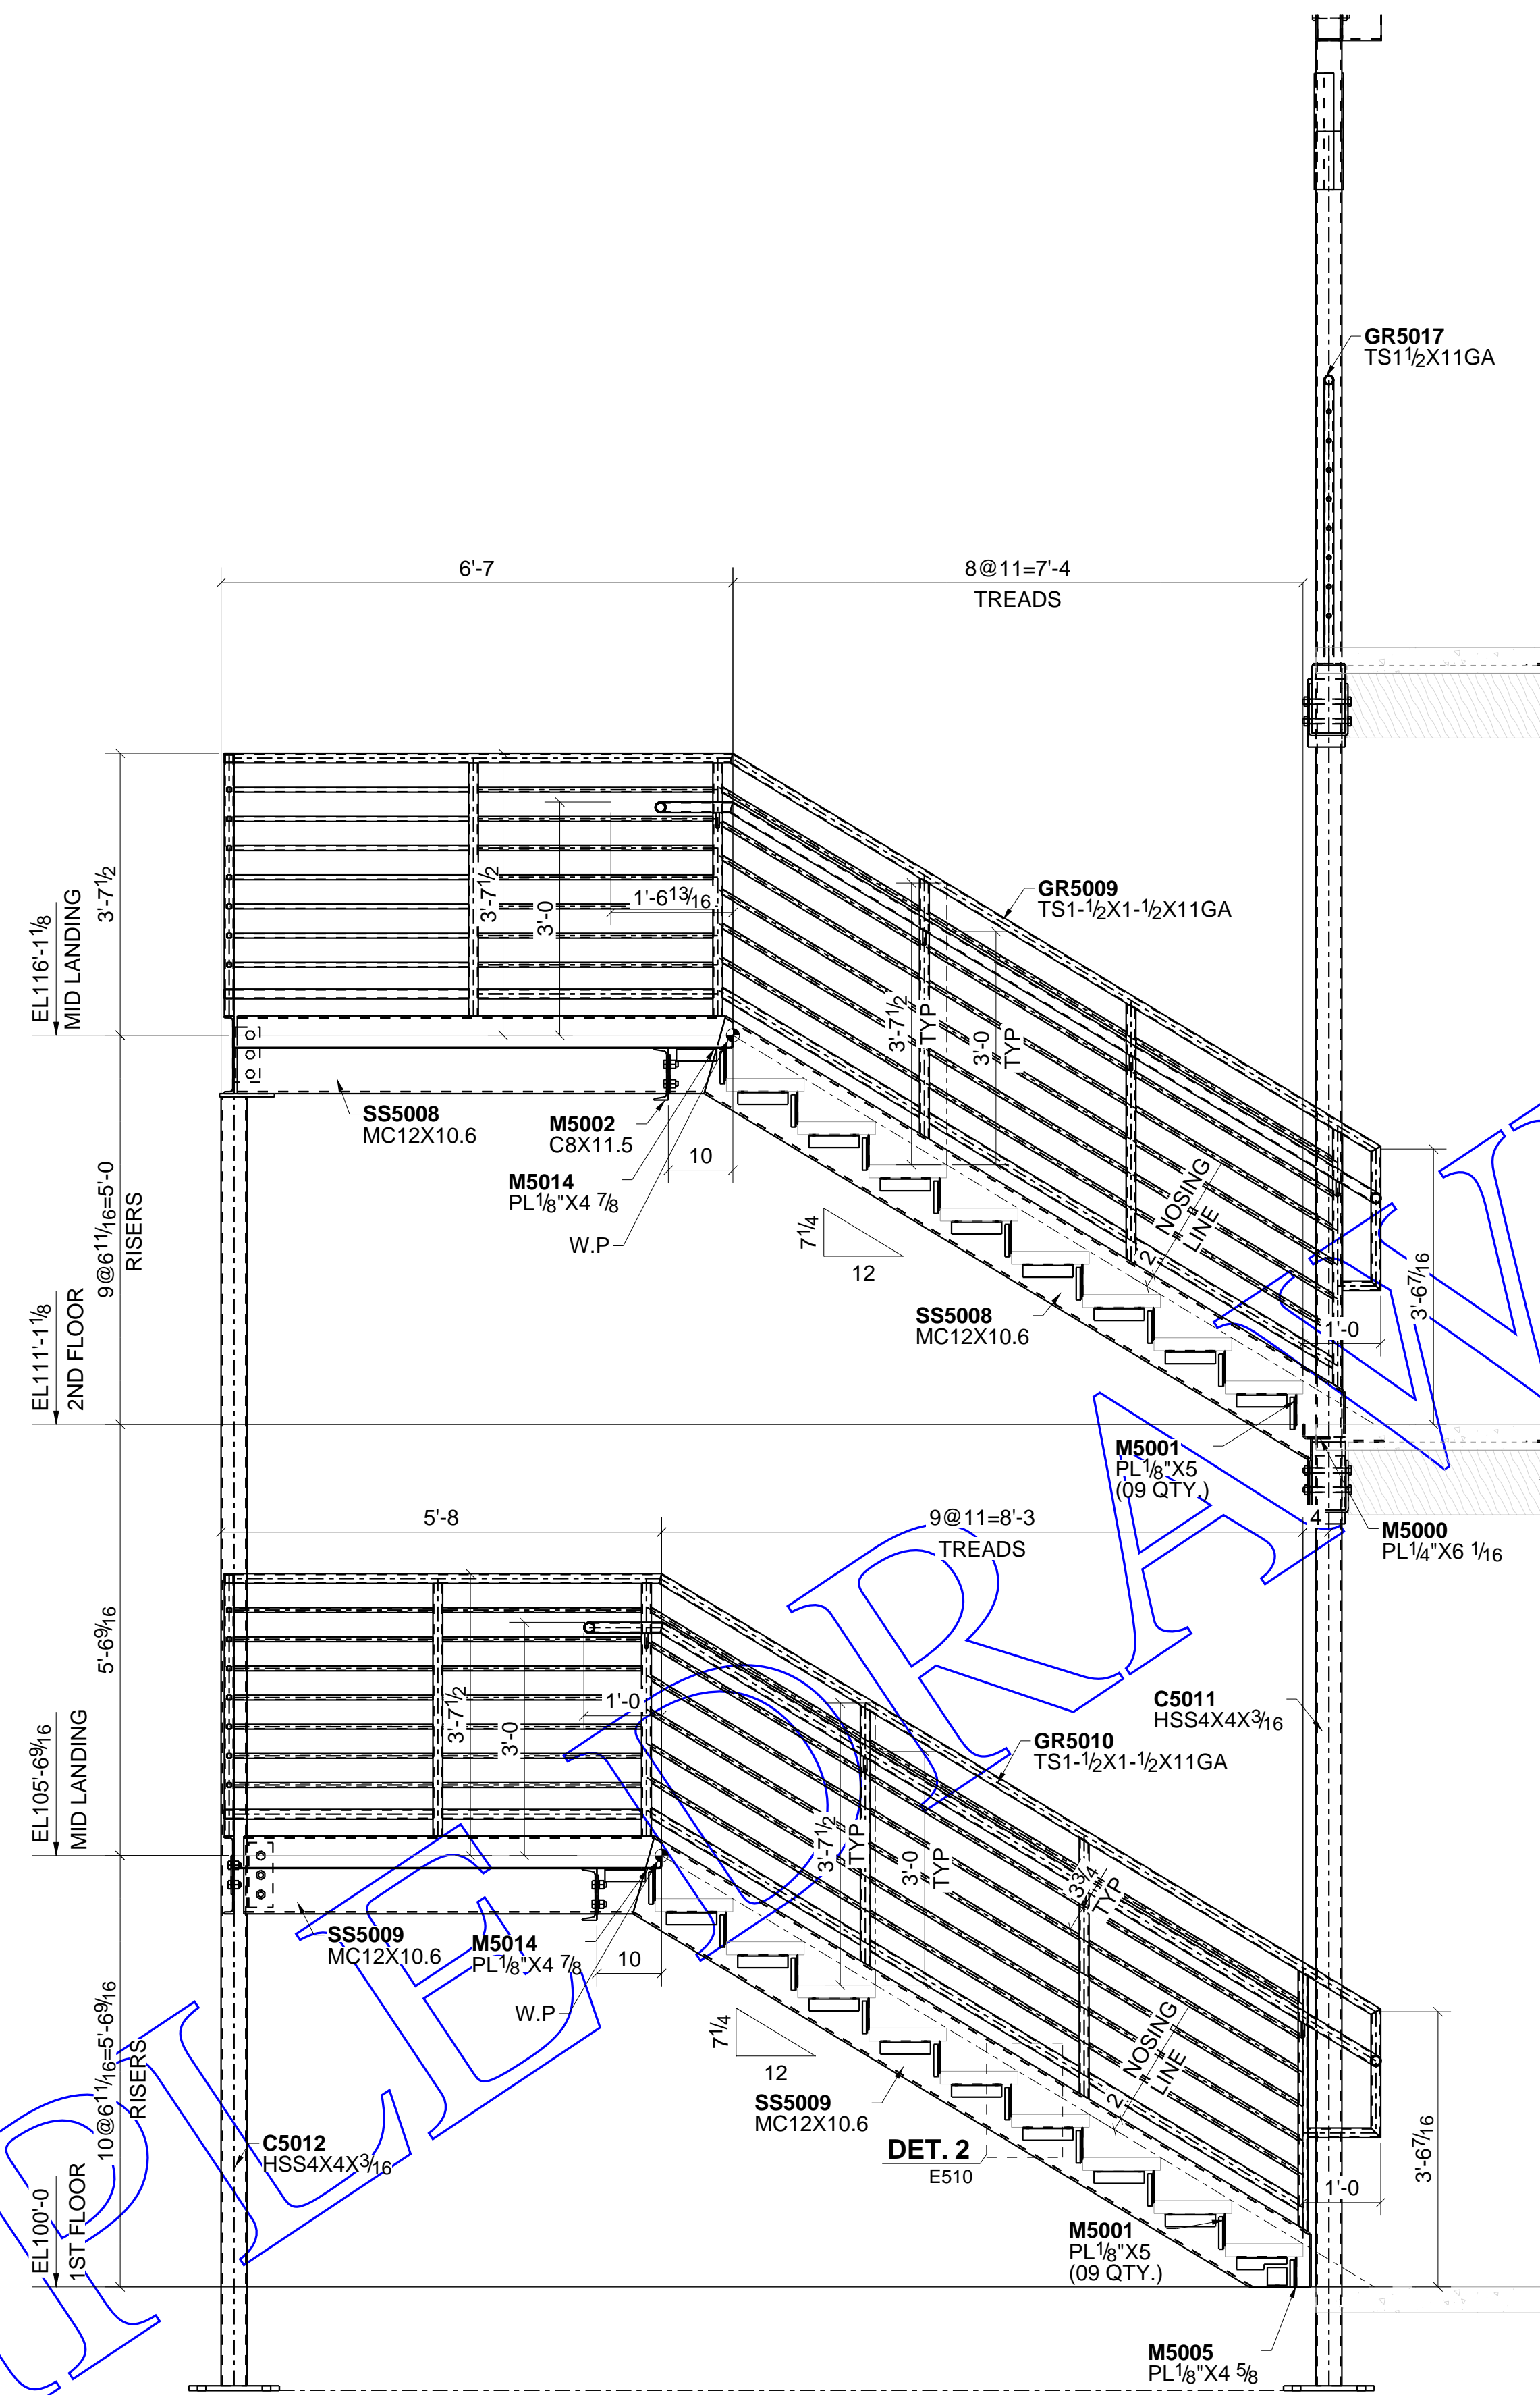

SECTION E - E  
E506

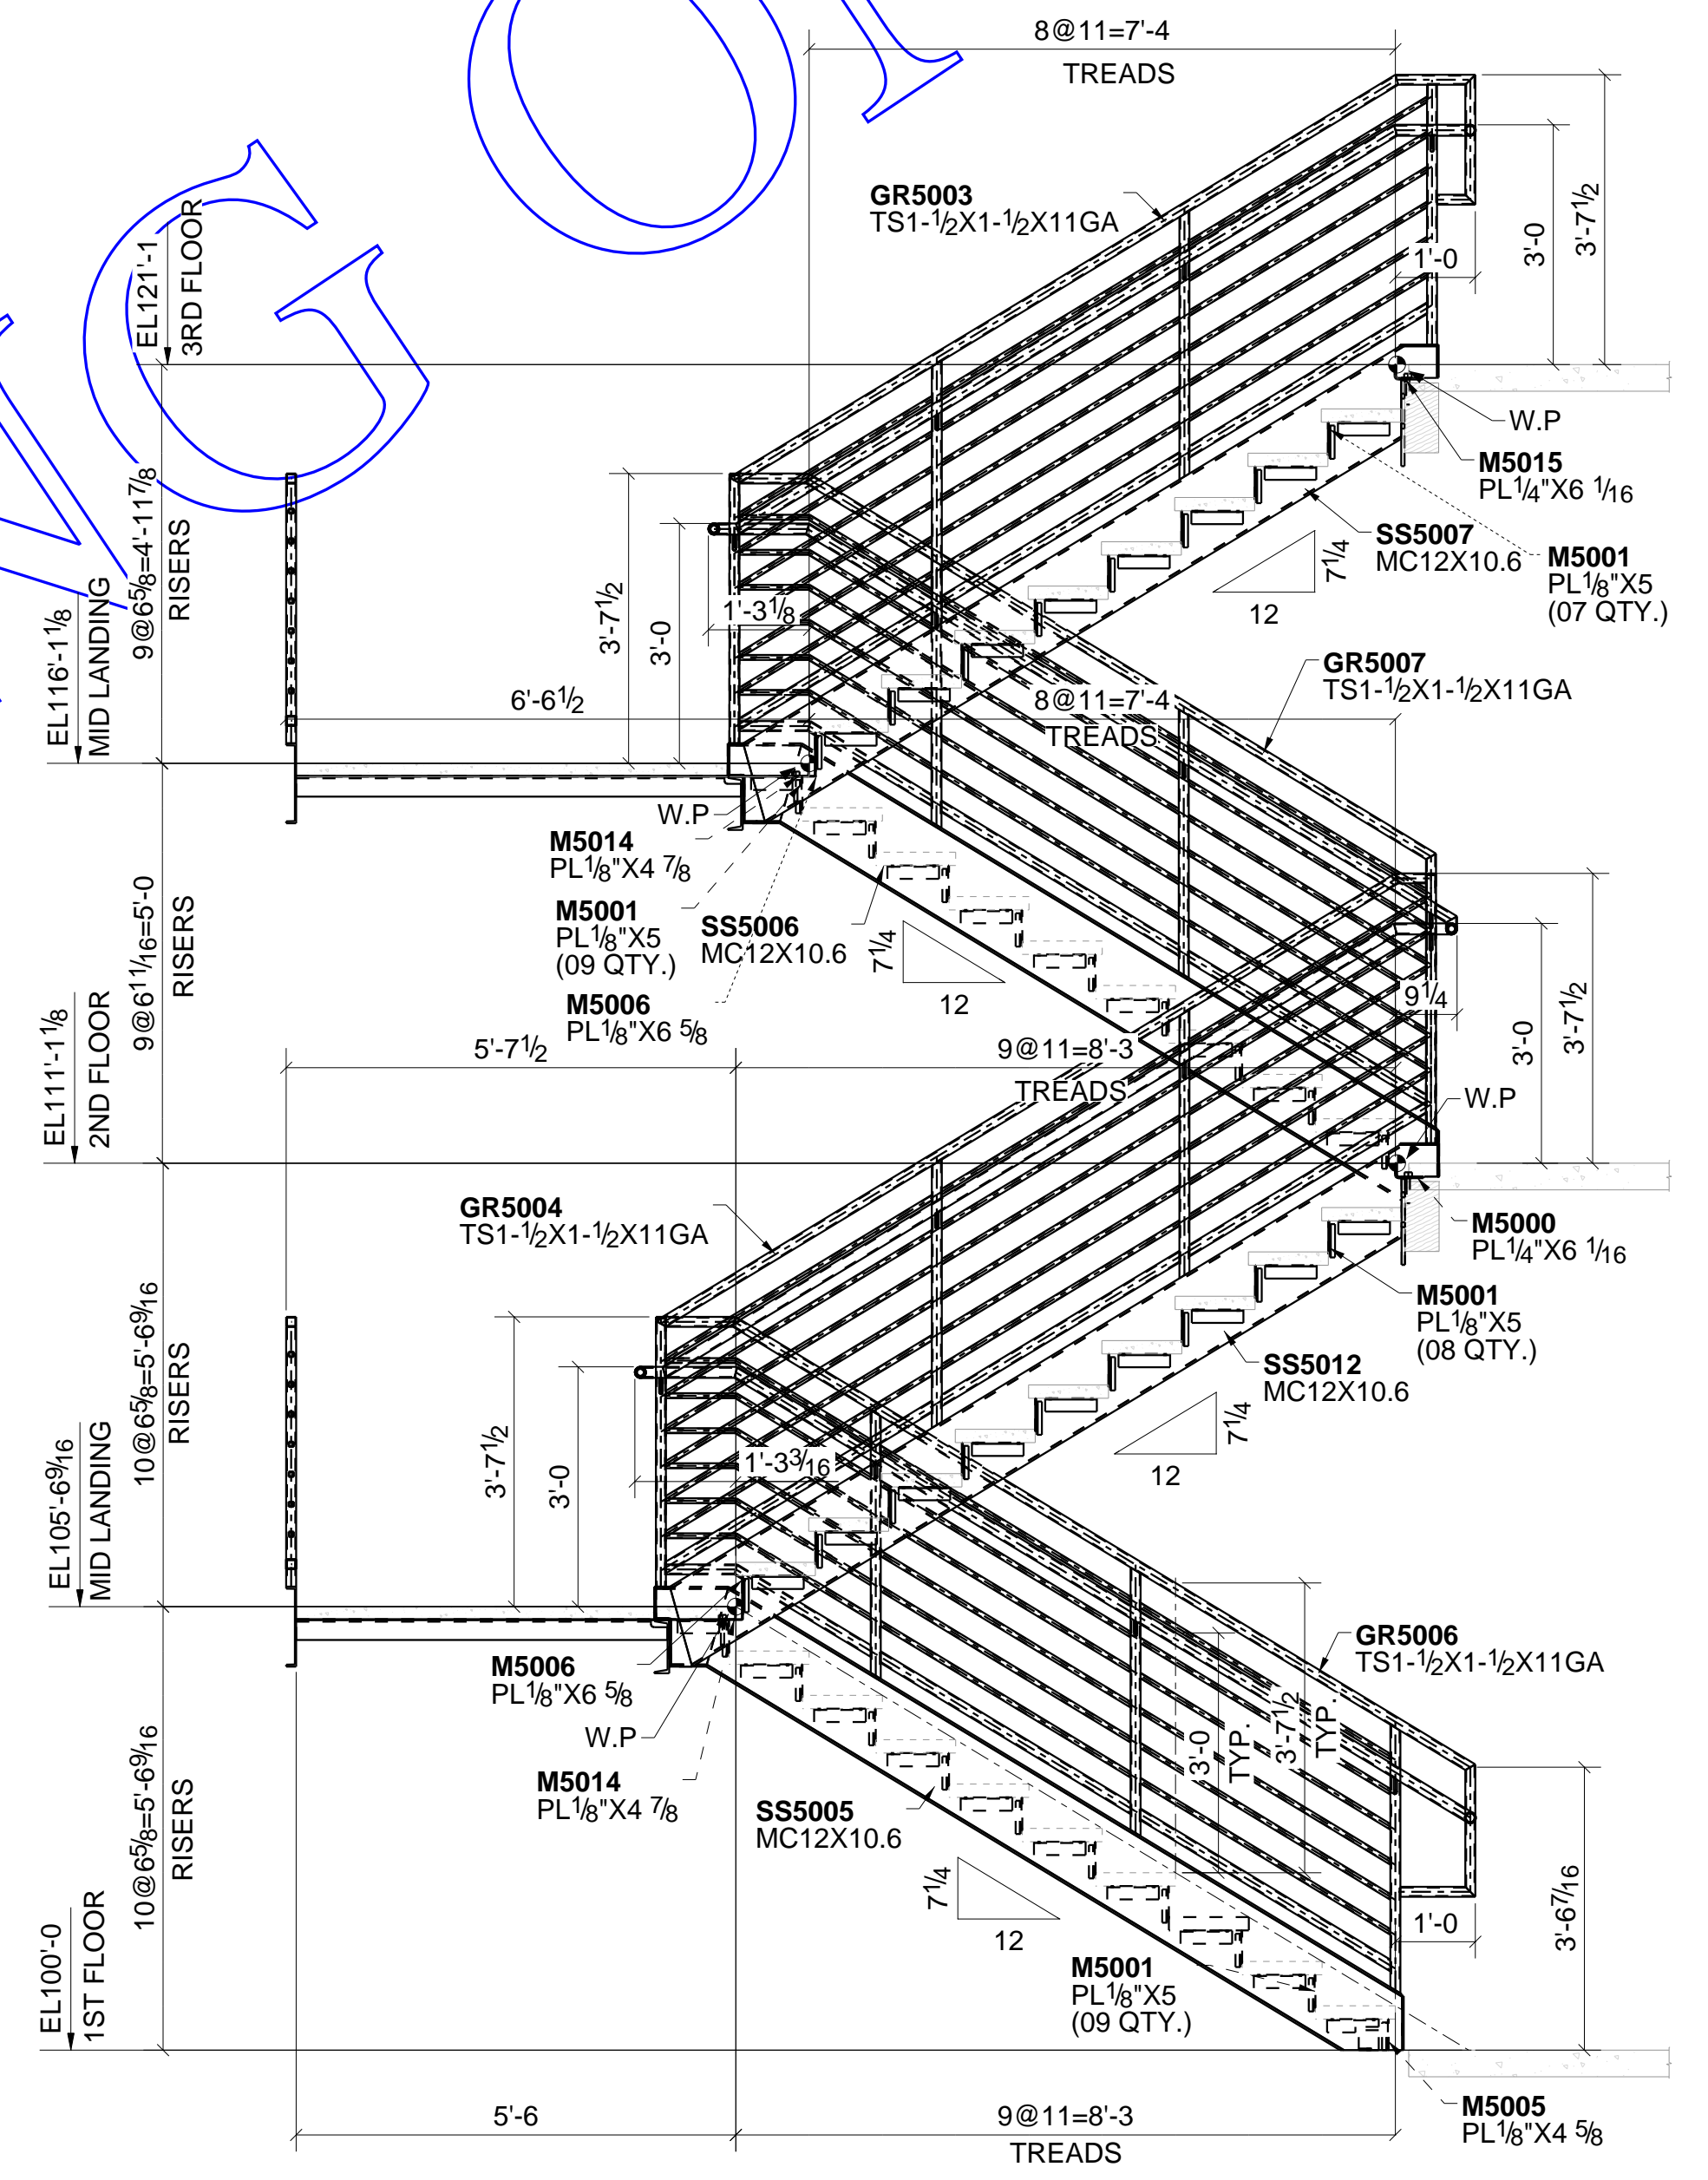


SECTION F - F  
E506

NOTE:  
FOR TYPICAL SECTIONS AND DETAILS REF. E510


HOLE SIZE	13/16Ø U.N.O.			
SHOP PAINT	AS NOTED			
PRINT RECORD		SCALE:	JOB NUMBER:	PO NUMBER:
		DATE:	#2008	CHECKED BY: RSH
		JOB DESCRIPTION:	DRAWING NUMBER:	
		CUSTOMER:	E508	
		TITLE:	STAIR A & B ELEVATIONS FOR BUILDING 5	

SAMPLE ONLY




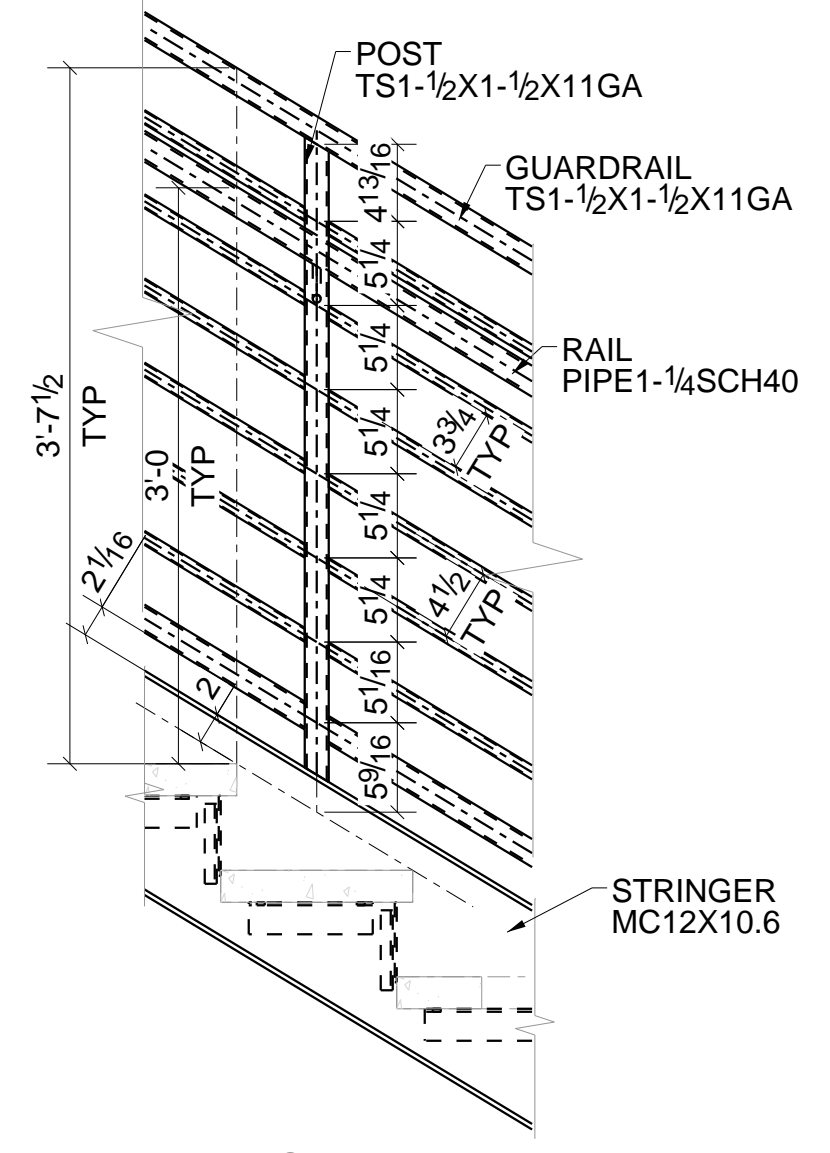


**EXTERIOR STAIR RAILING DETAIL**  
(REF.DWG: 6/A323)

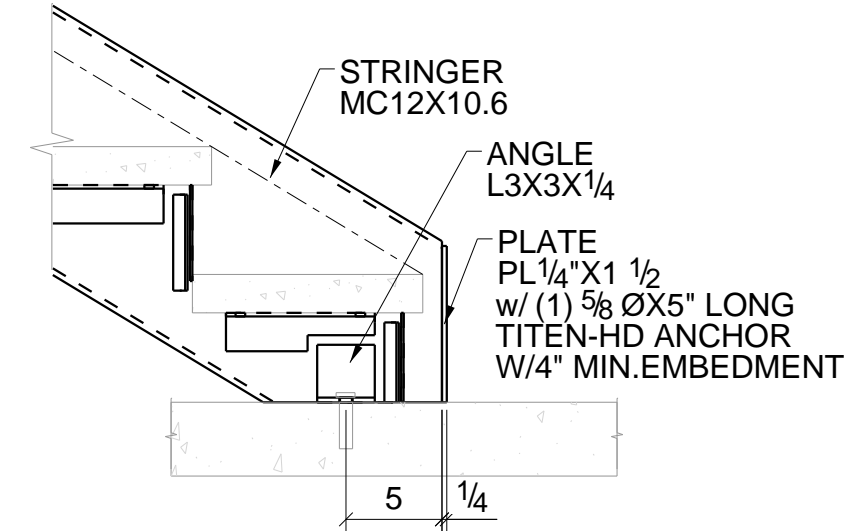


**TYPICAL BOTTOM OF STAIR DETAIL**  
(REF.DWG: 5/A323)

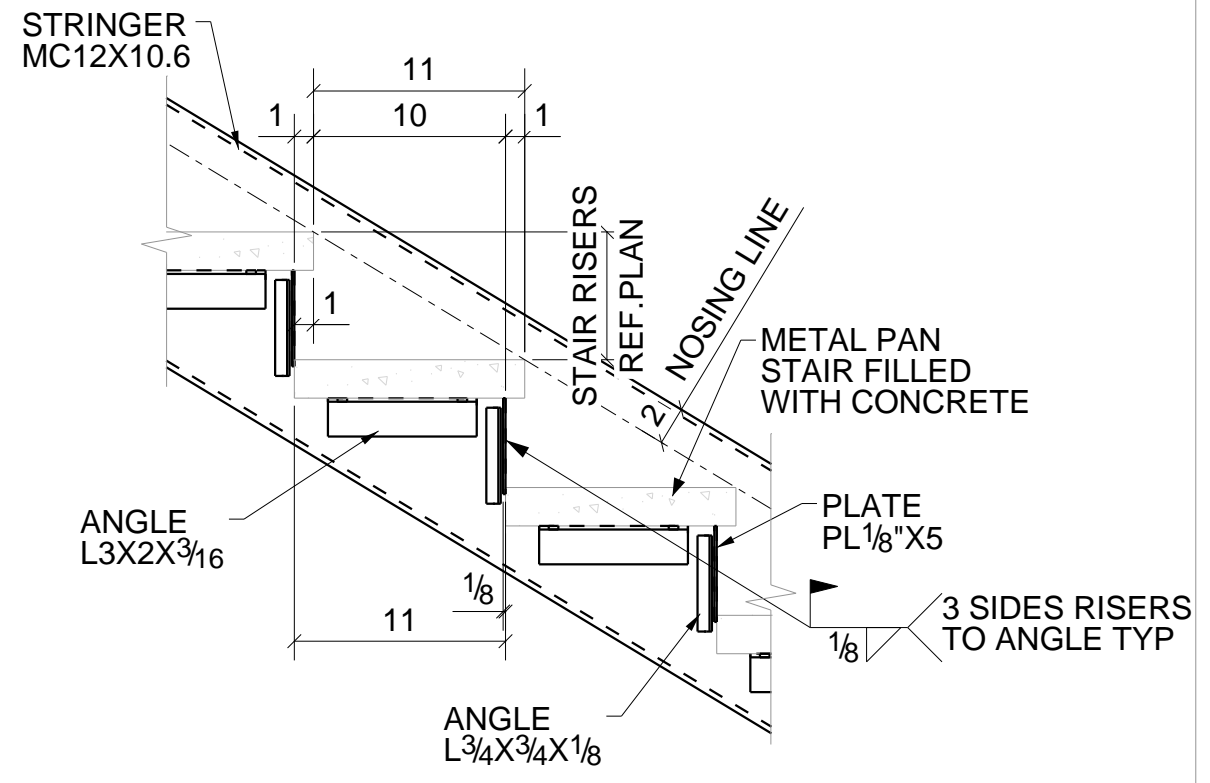


**TYPICAL STAIR DETAIL**  
(REF.DWG: 4/A323)

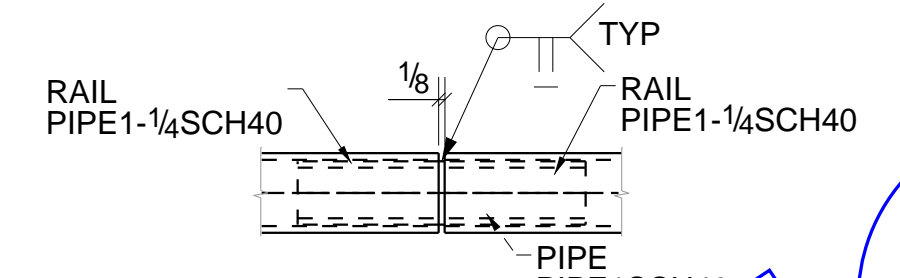


**TYPICAL RAIL SPLICE DETAIL**

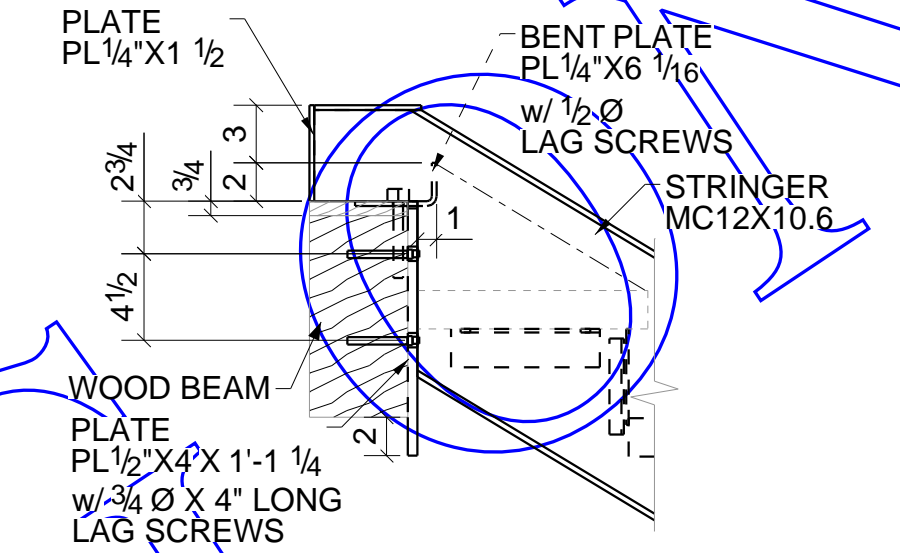


**TYP. TOP OF STAIR DETAIL**  
(REF.DWG: 3/A323)

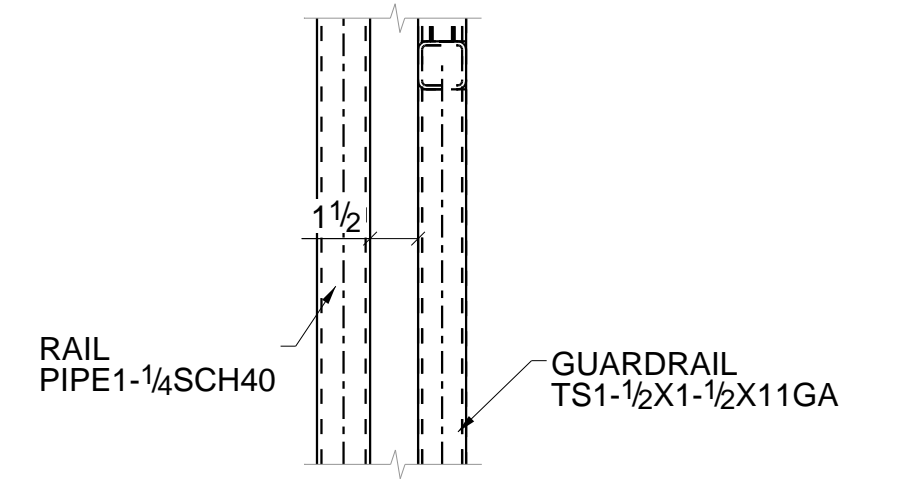


**TYPICAL HANDRAIL CLEARANCE DETAIL**

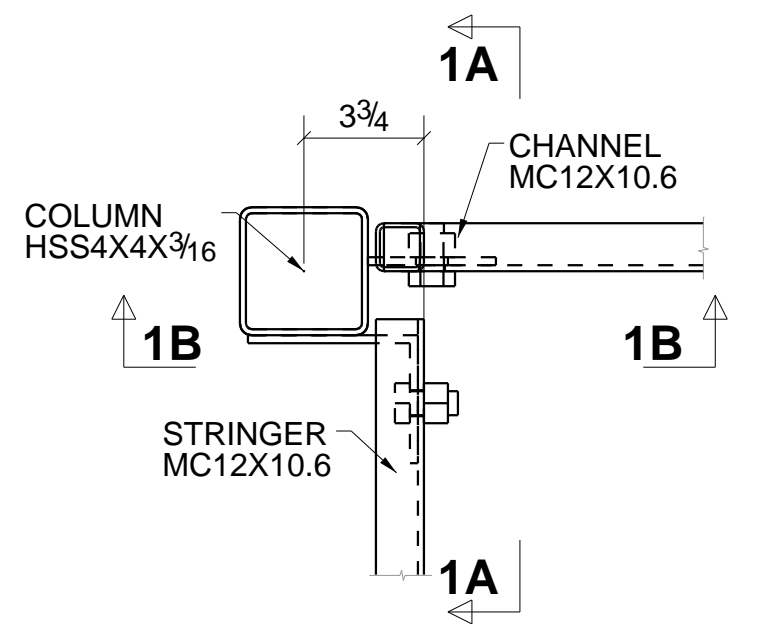


**DETAIL 1**  
E506

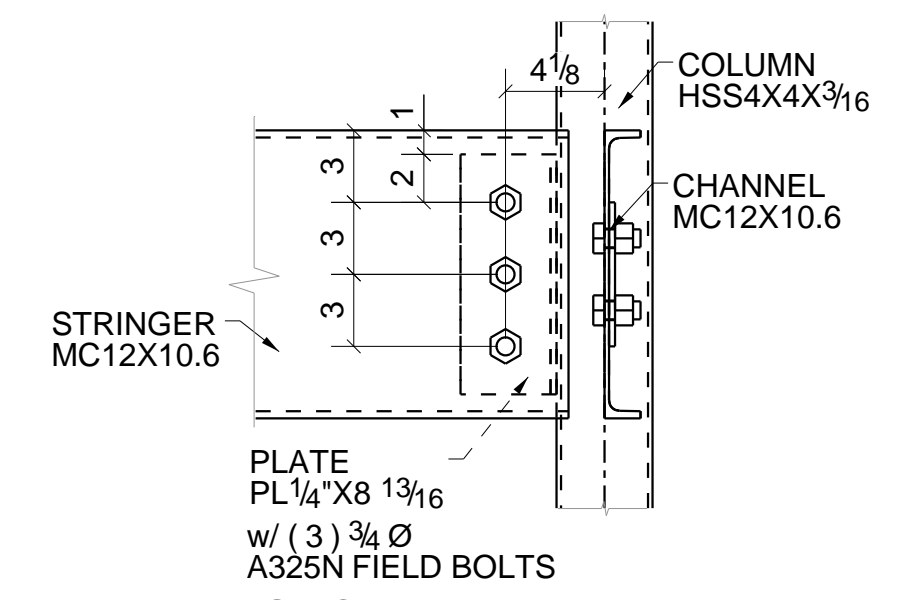


**SECTION 1A - 1A**

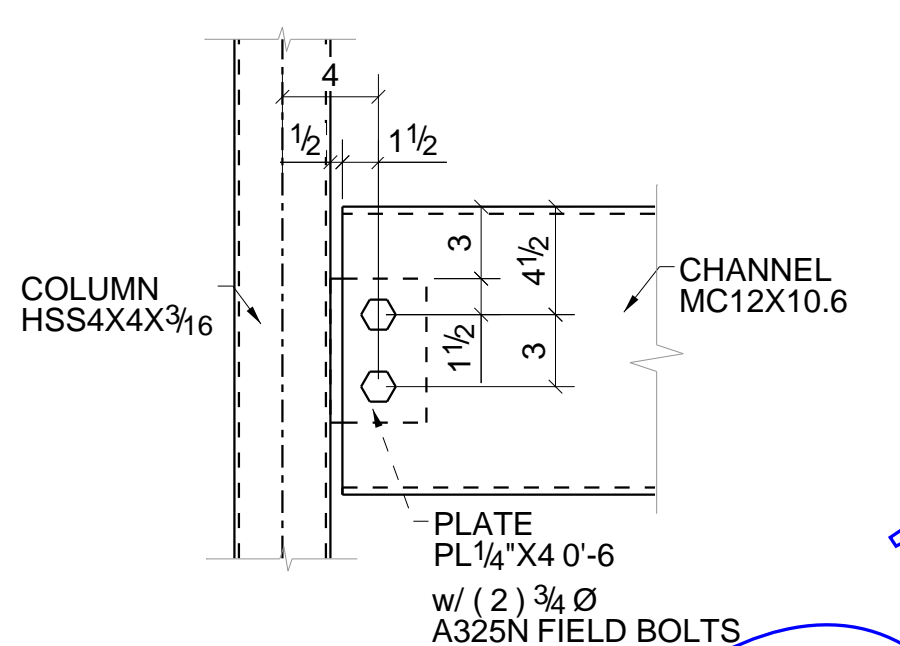


**SECTION 1B - 1B**

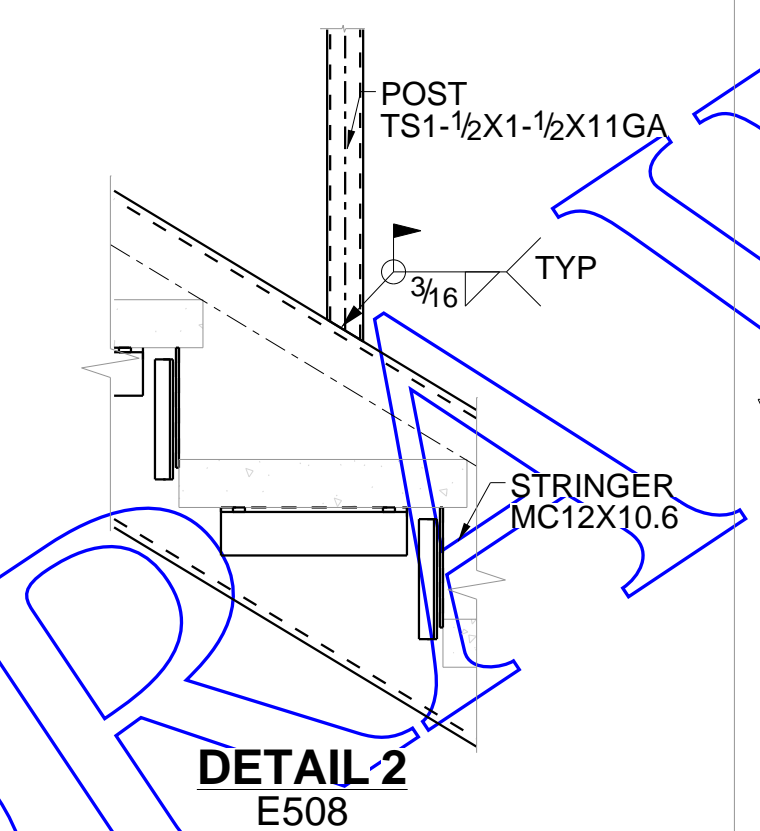


**DETAIL 2**  
E508

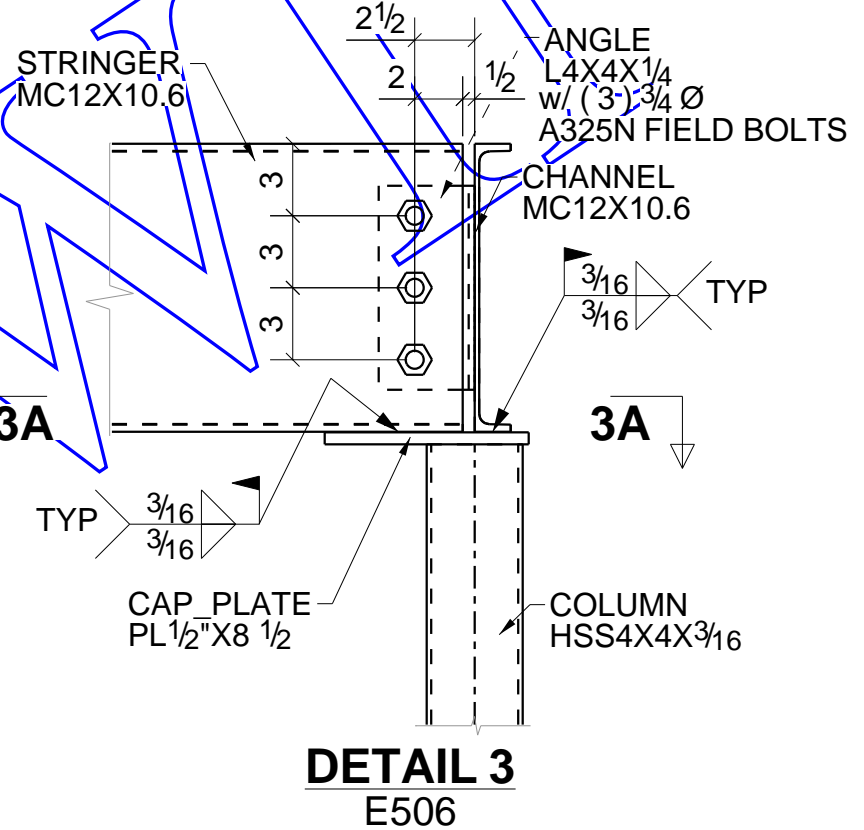


**DETAIL 3**  
E506

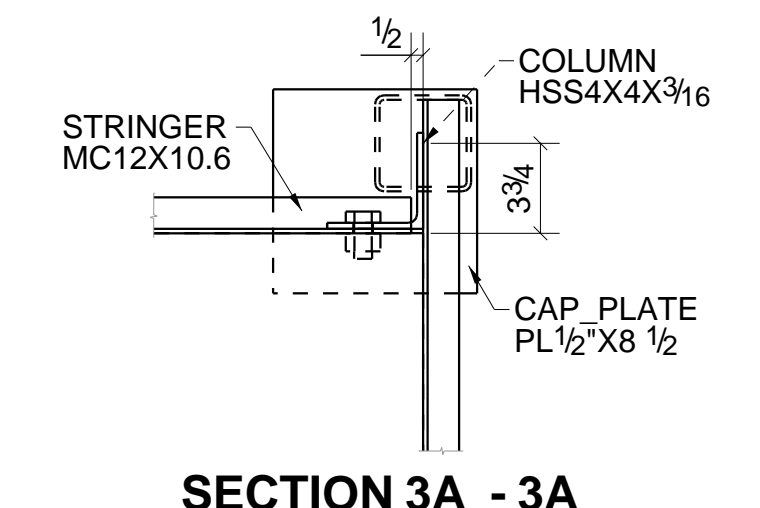


**SECTION 3A - 3A**

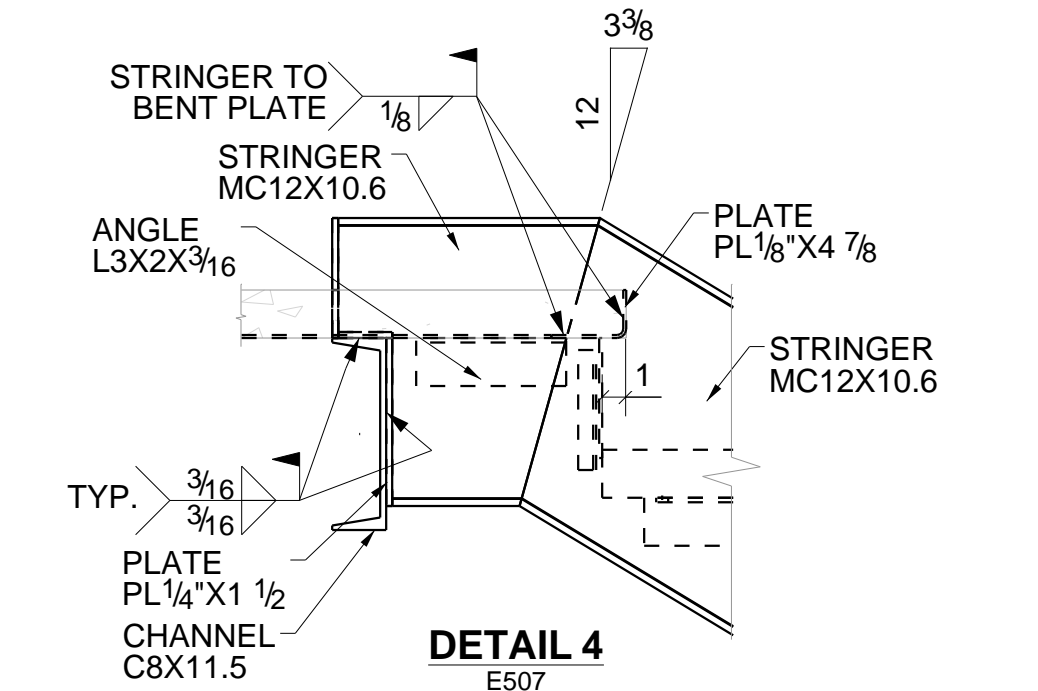


**DETAIL 4**  
E507

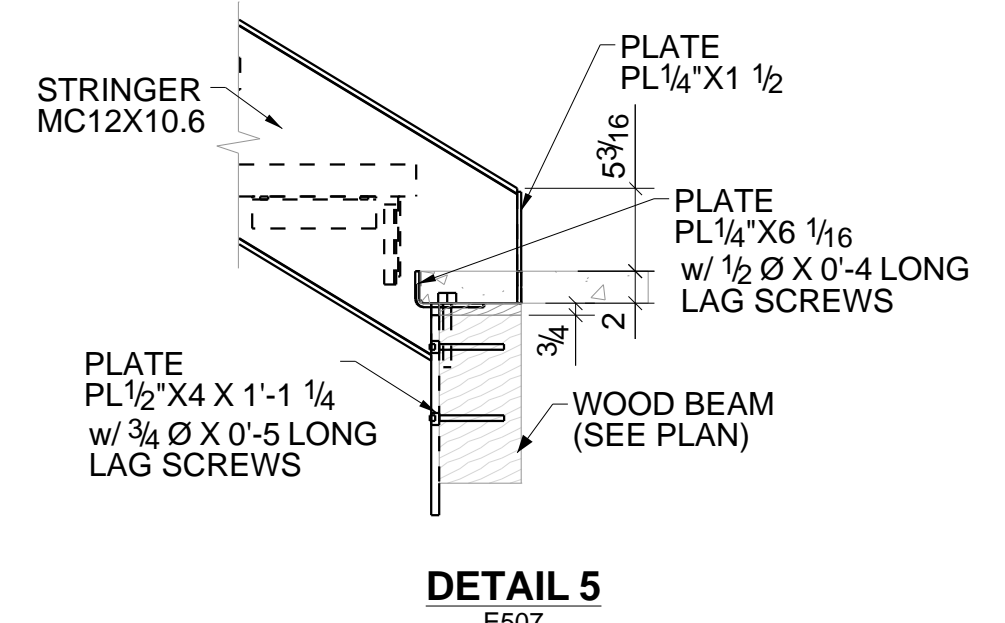


**DETAIL 5**  
E507

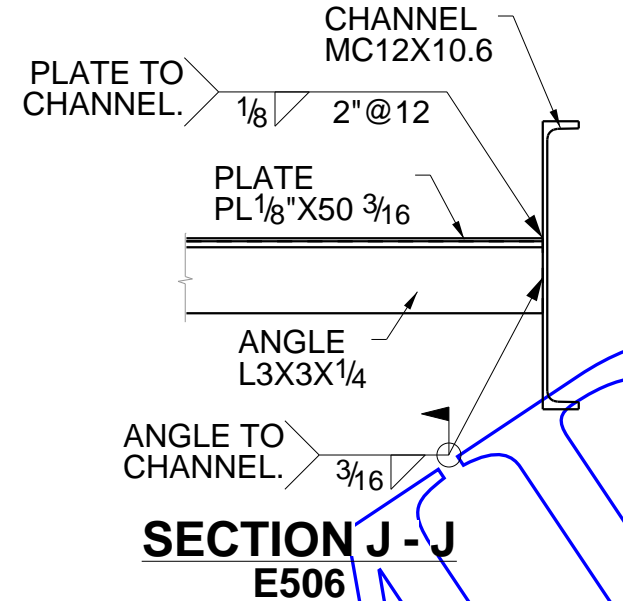


**SECTION J - J**  
E506

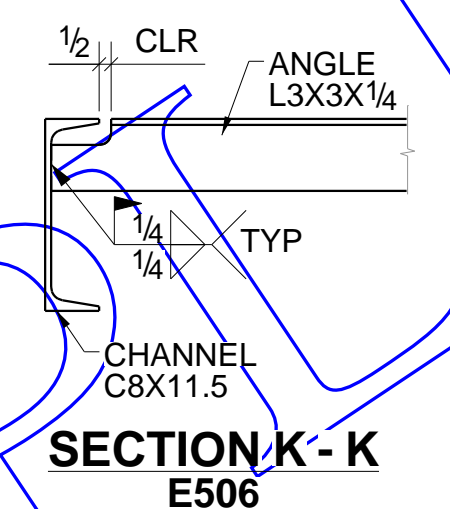

**SECTION K - K**  
E506

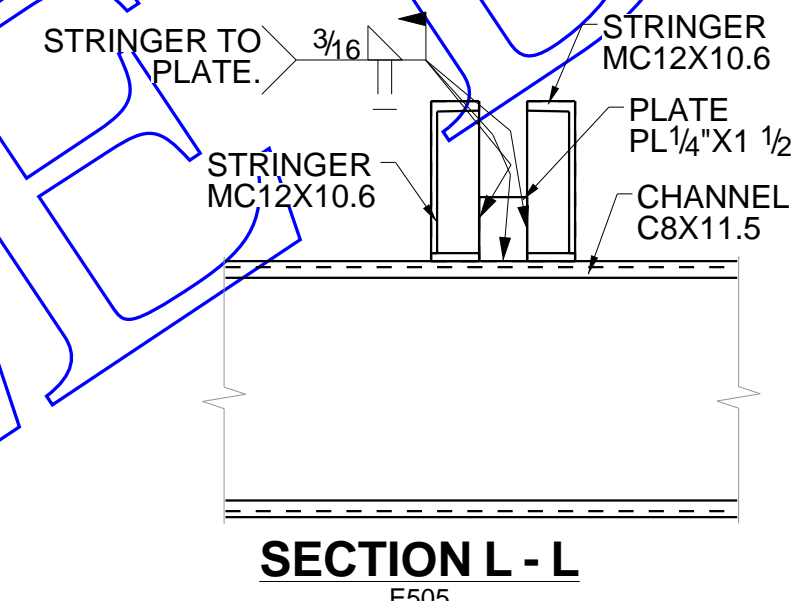

**SECTION L - L**  
E505

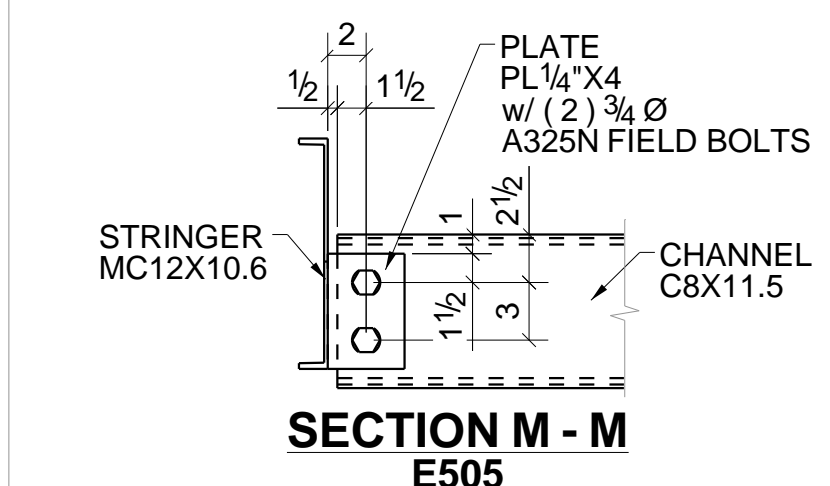


**SECTION M - M**  
E505


HOLE SIZE	13/16Ø U.N.O.			
SHOP PAINT	AS NOTED			
<b>PRINT RECORD</b>		SCALE:	JOB NUMBER:	PO NUMBER:
		DATE:	#2008	CHECKED BY: RSH
		JOB DESCRIPTION:		DRAWING NUMBER:
				E510
		CUSTOMER:		
		TITLE:		
		SECTIONS & DETAILS OF BUILDING 5		

SAMPLE


DRAFT

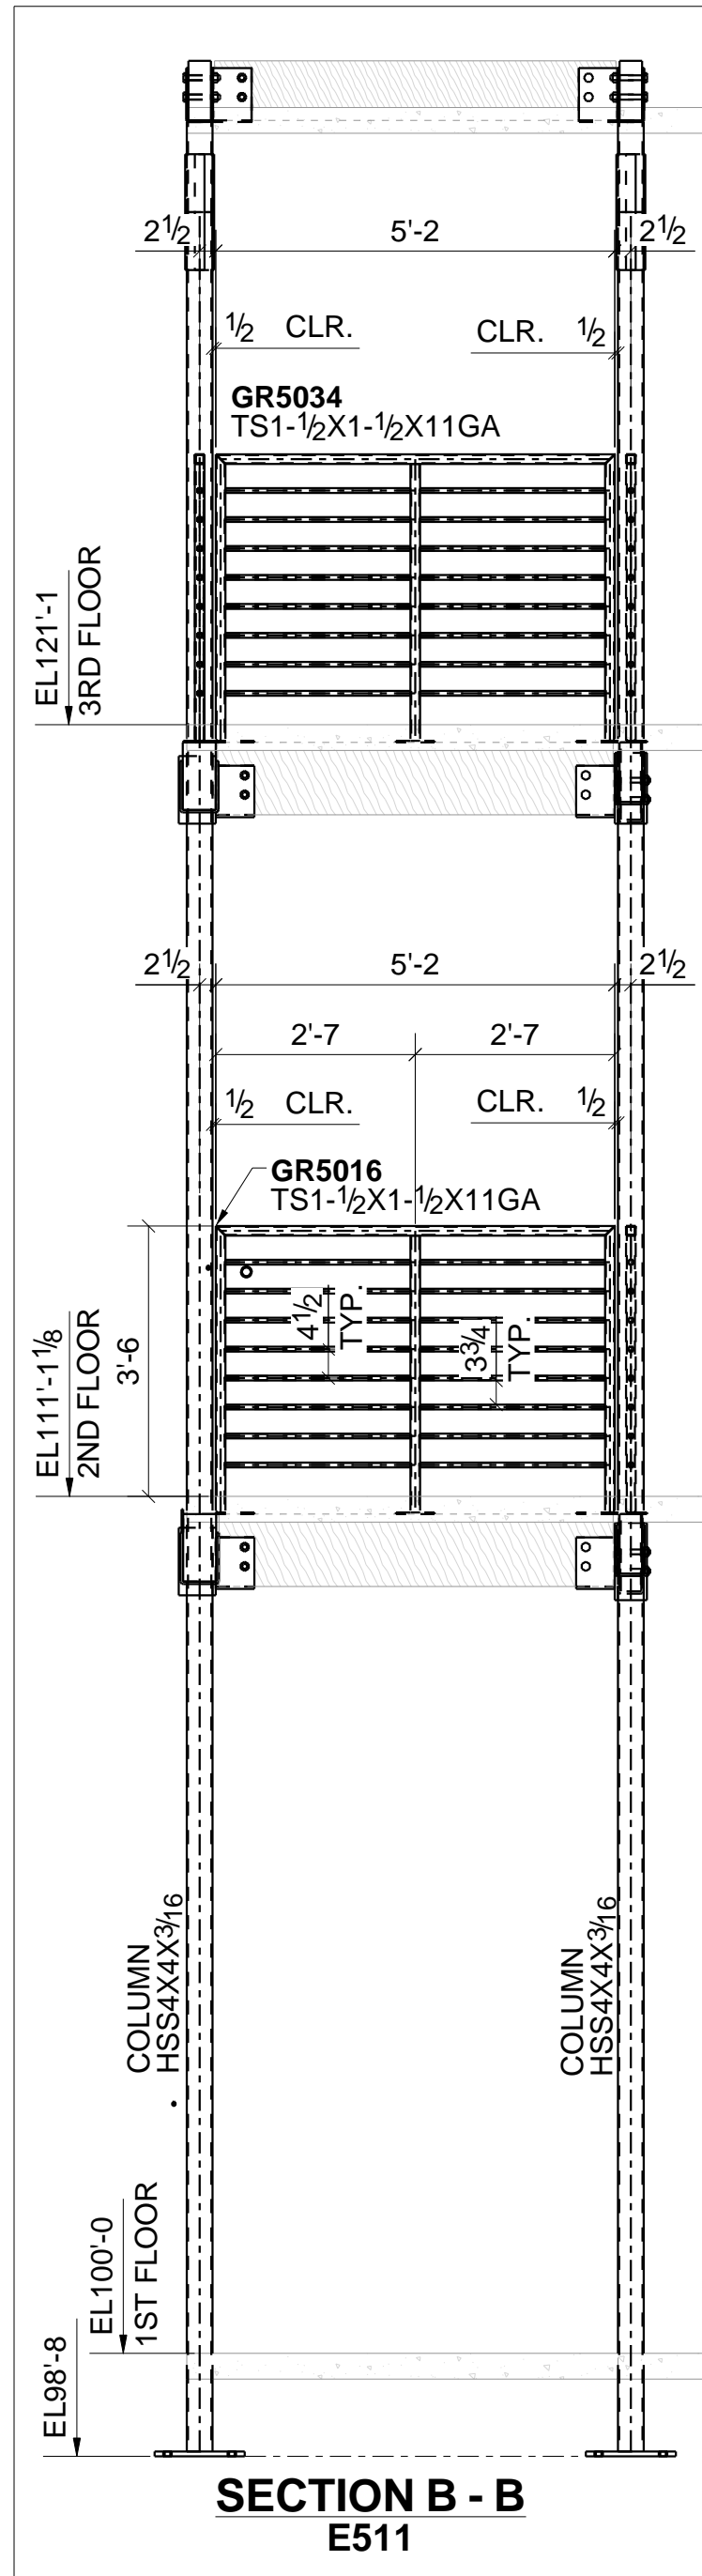


SECTION B - B  
E511

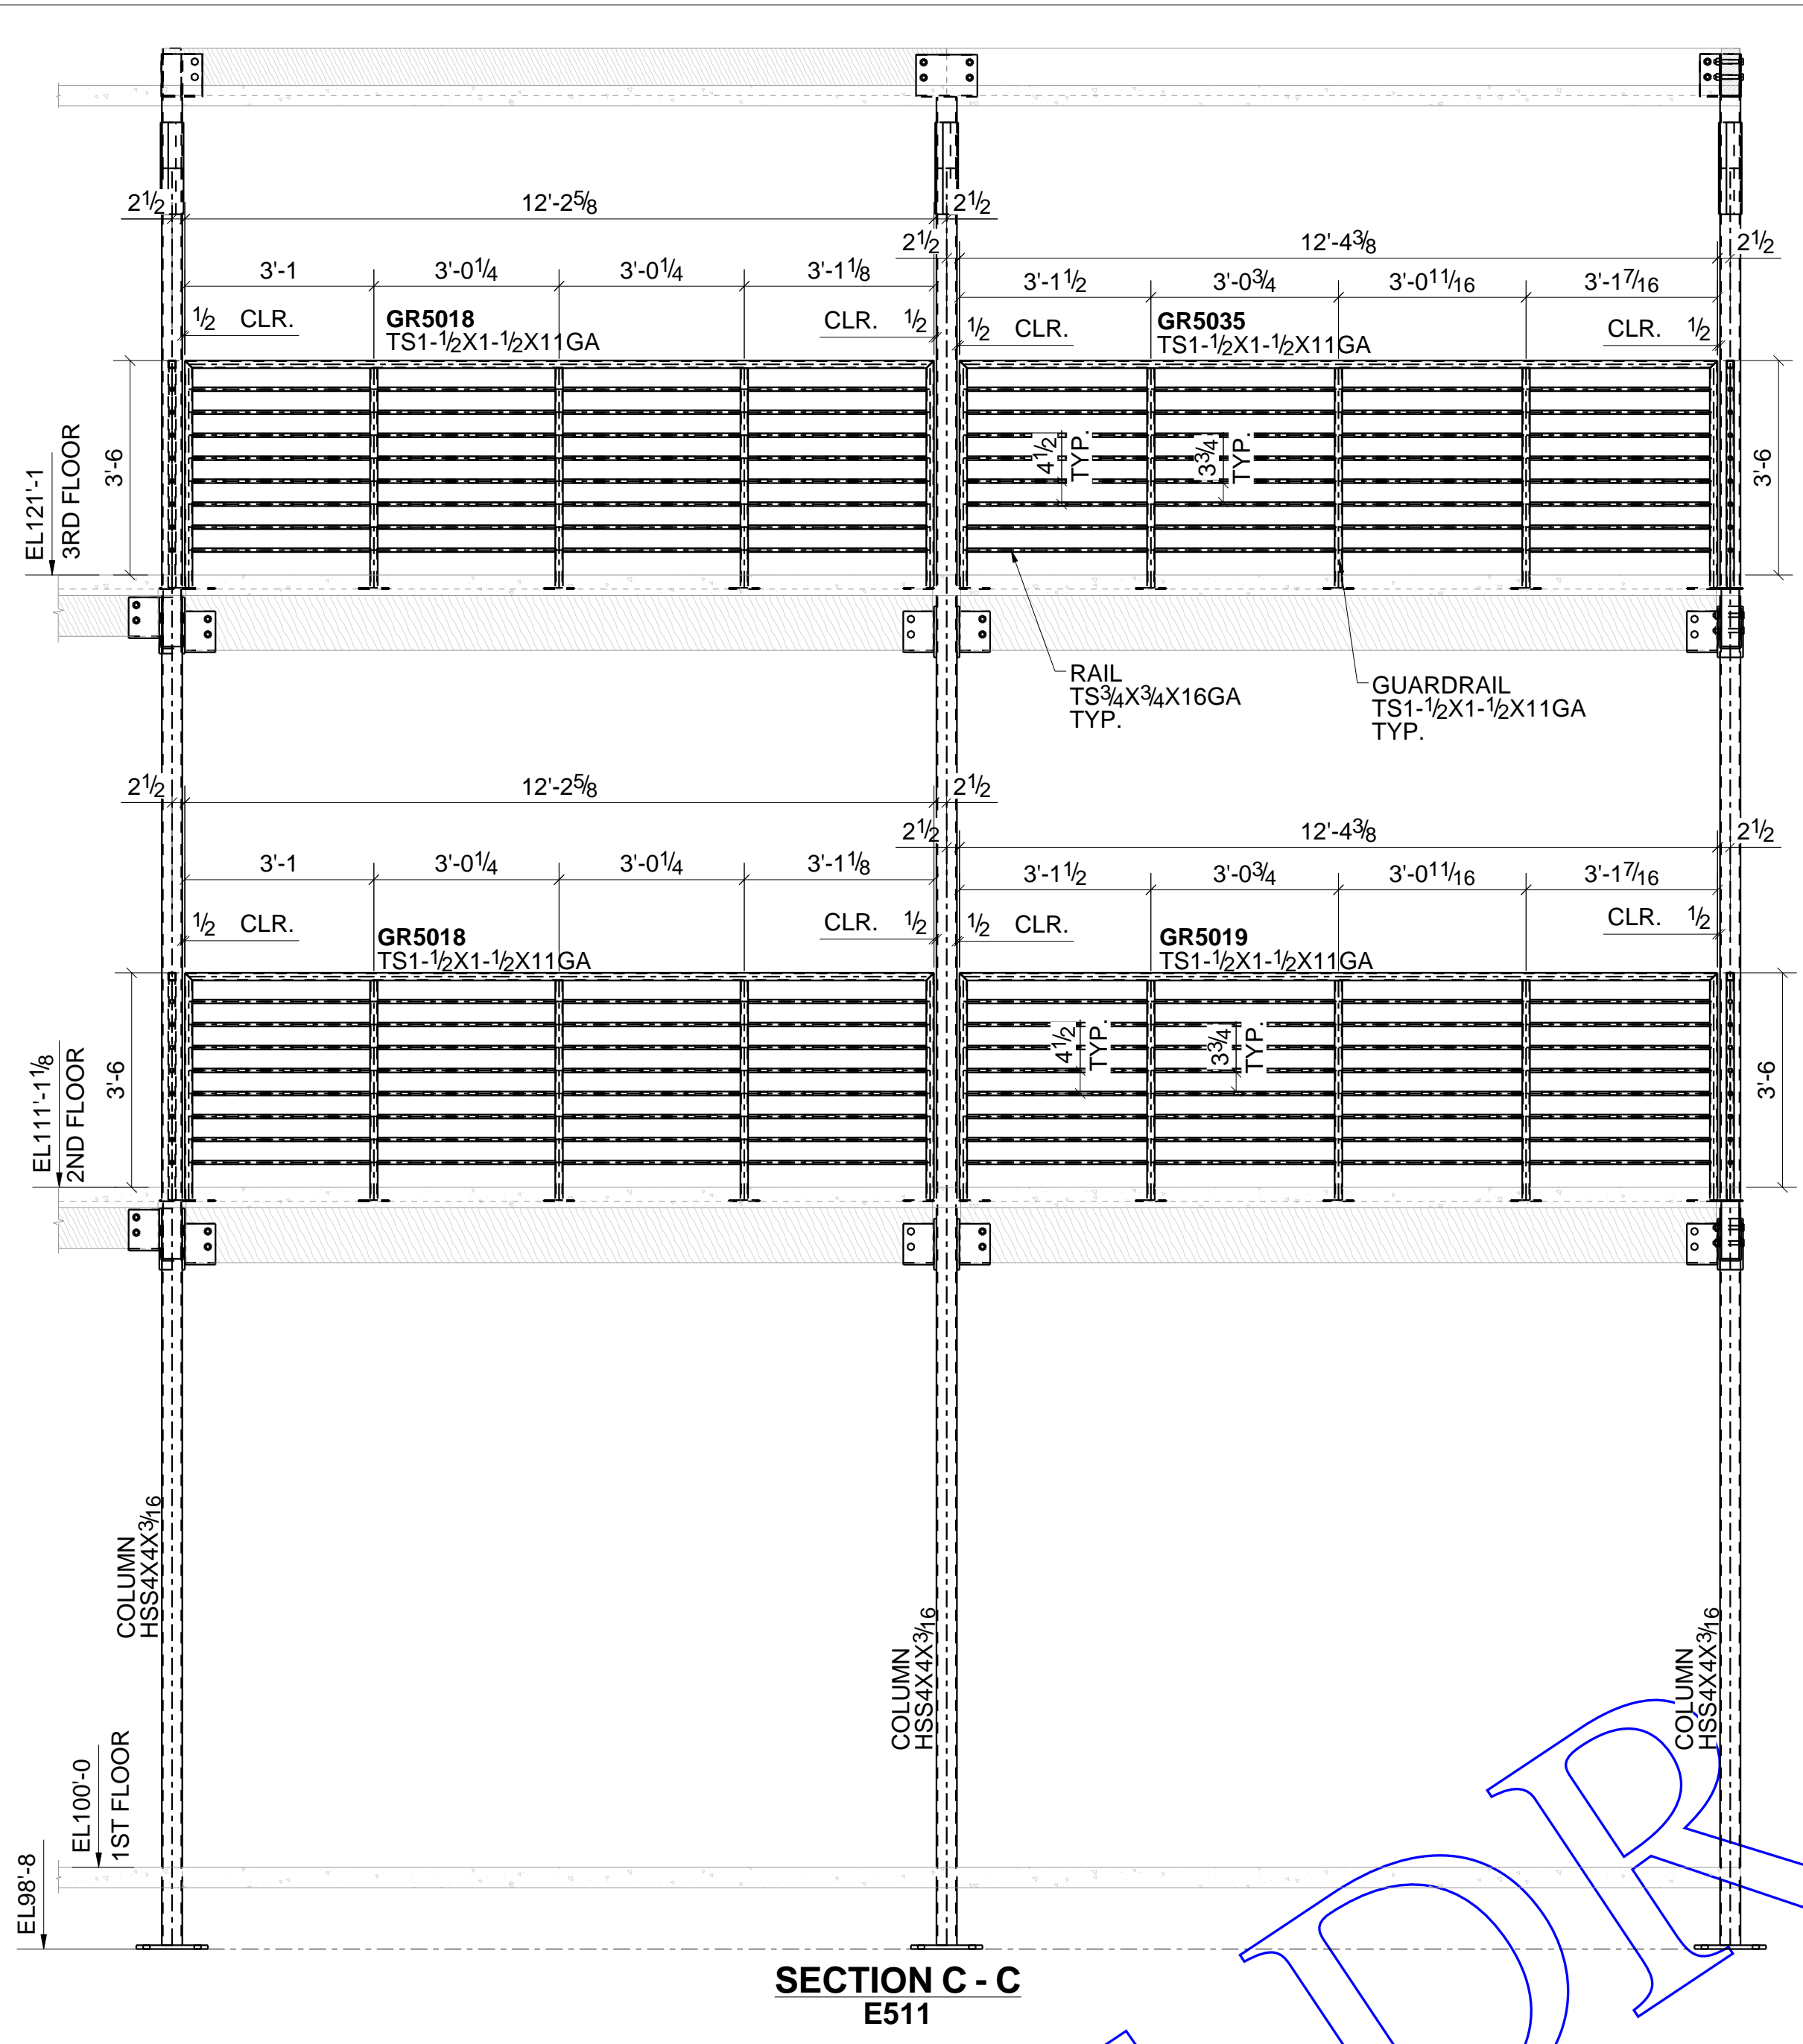


SECTION C - C  
E511

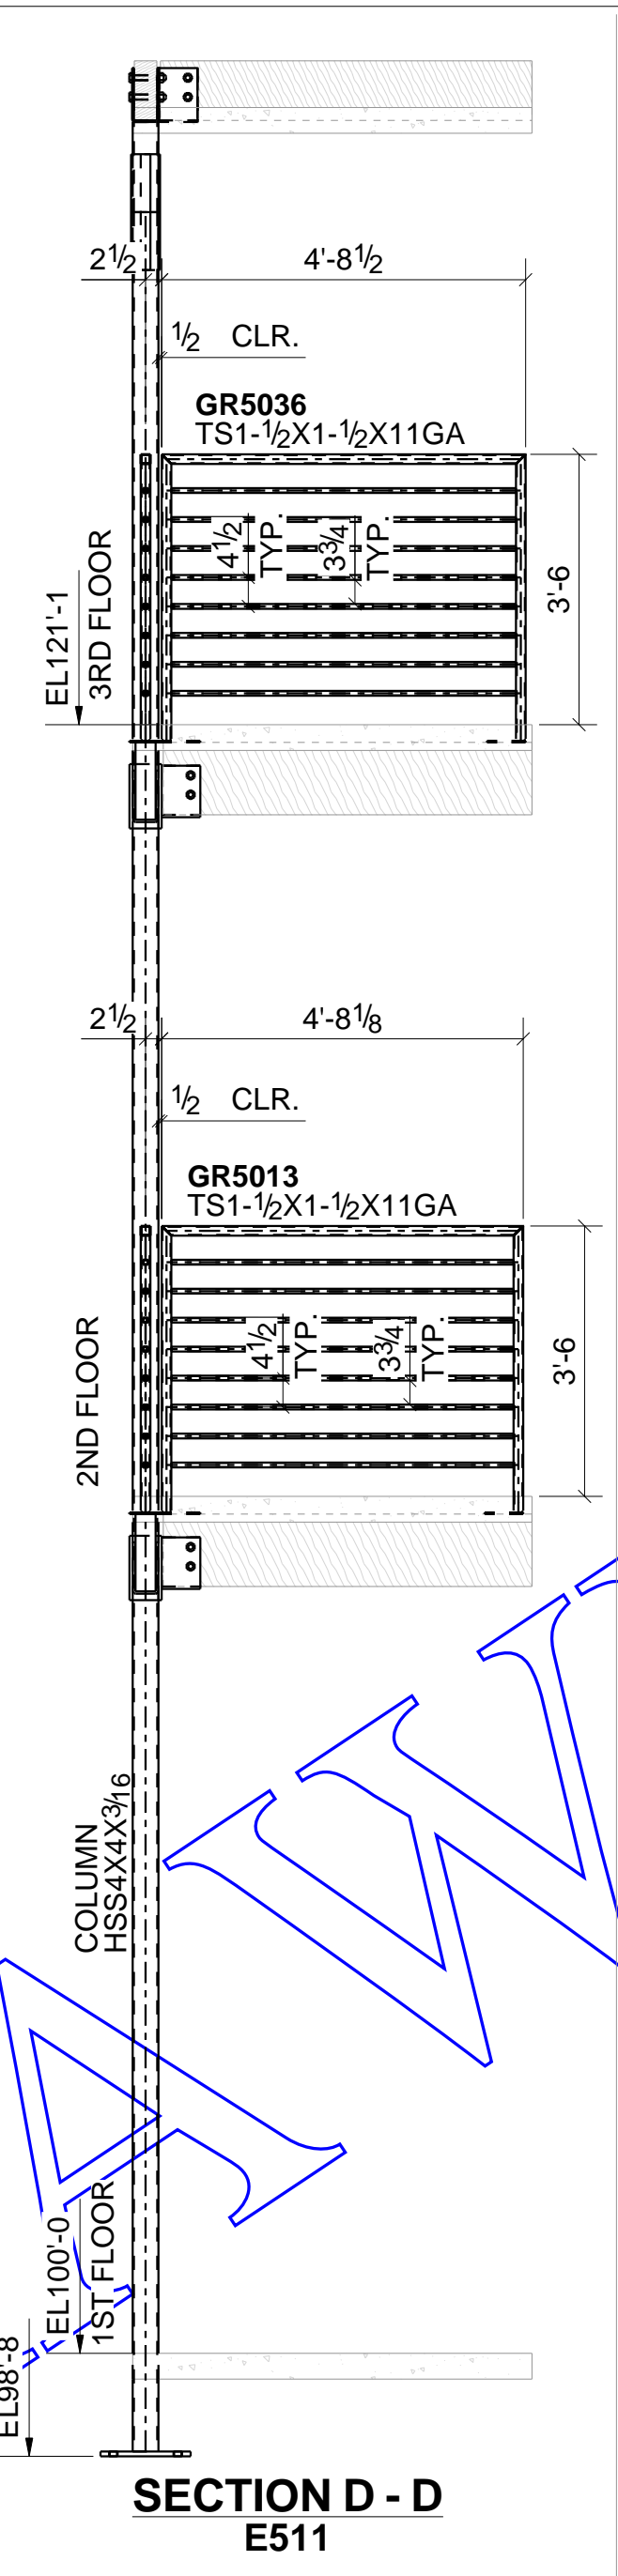

SECTION D - D  
E511

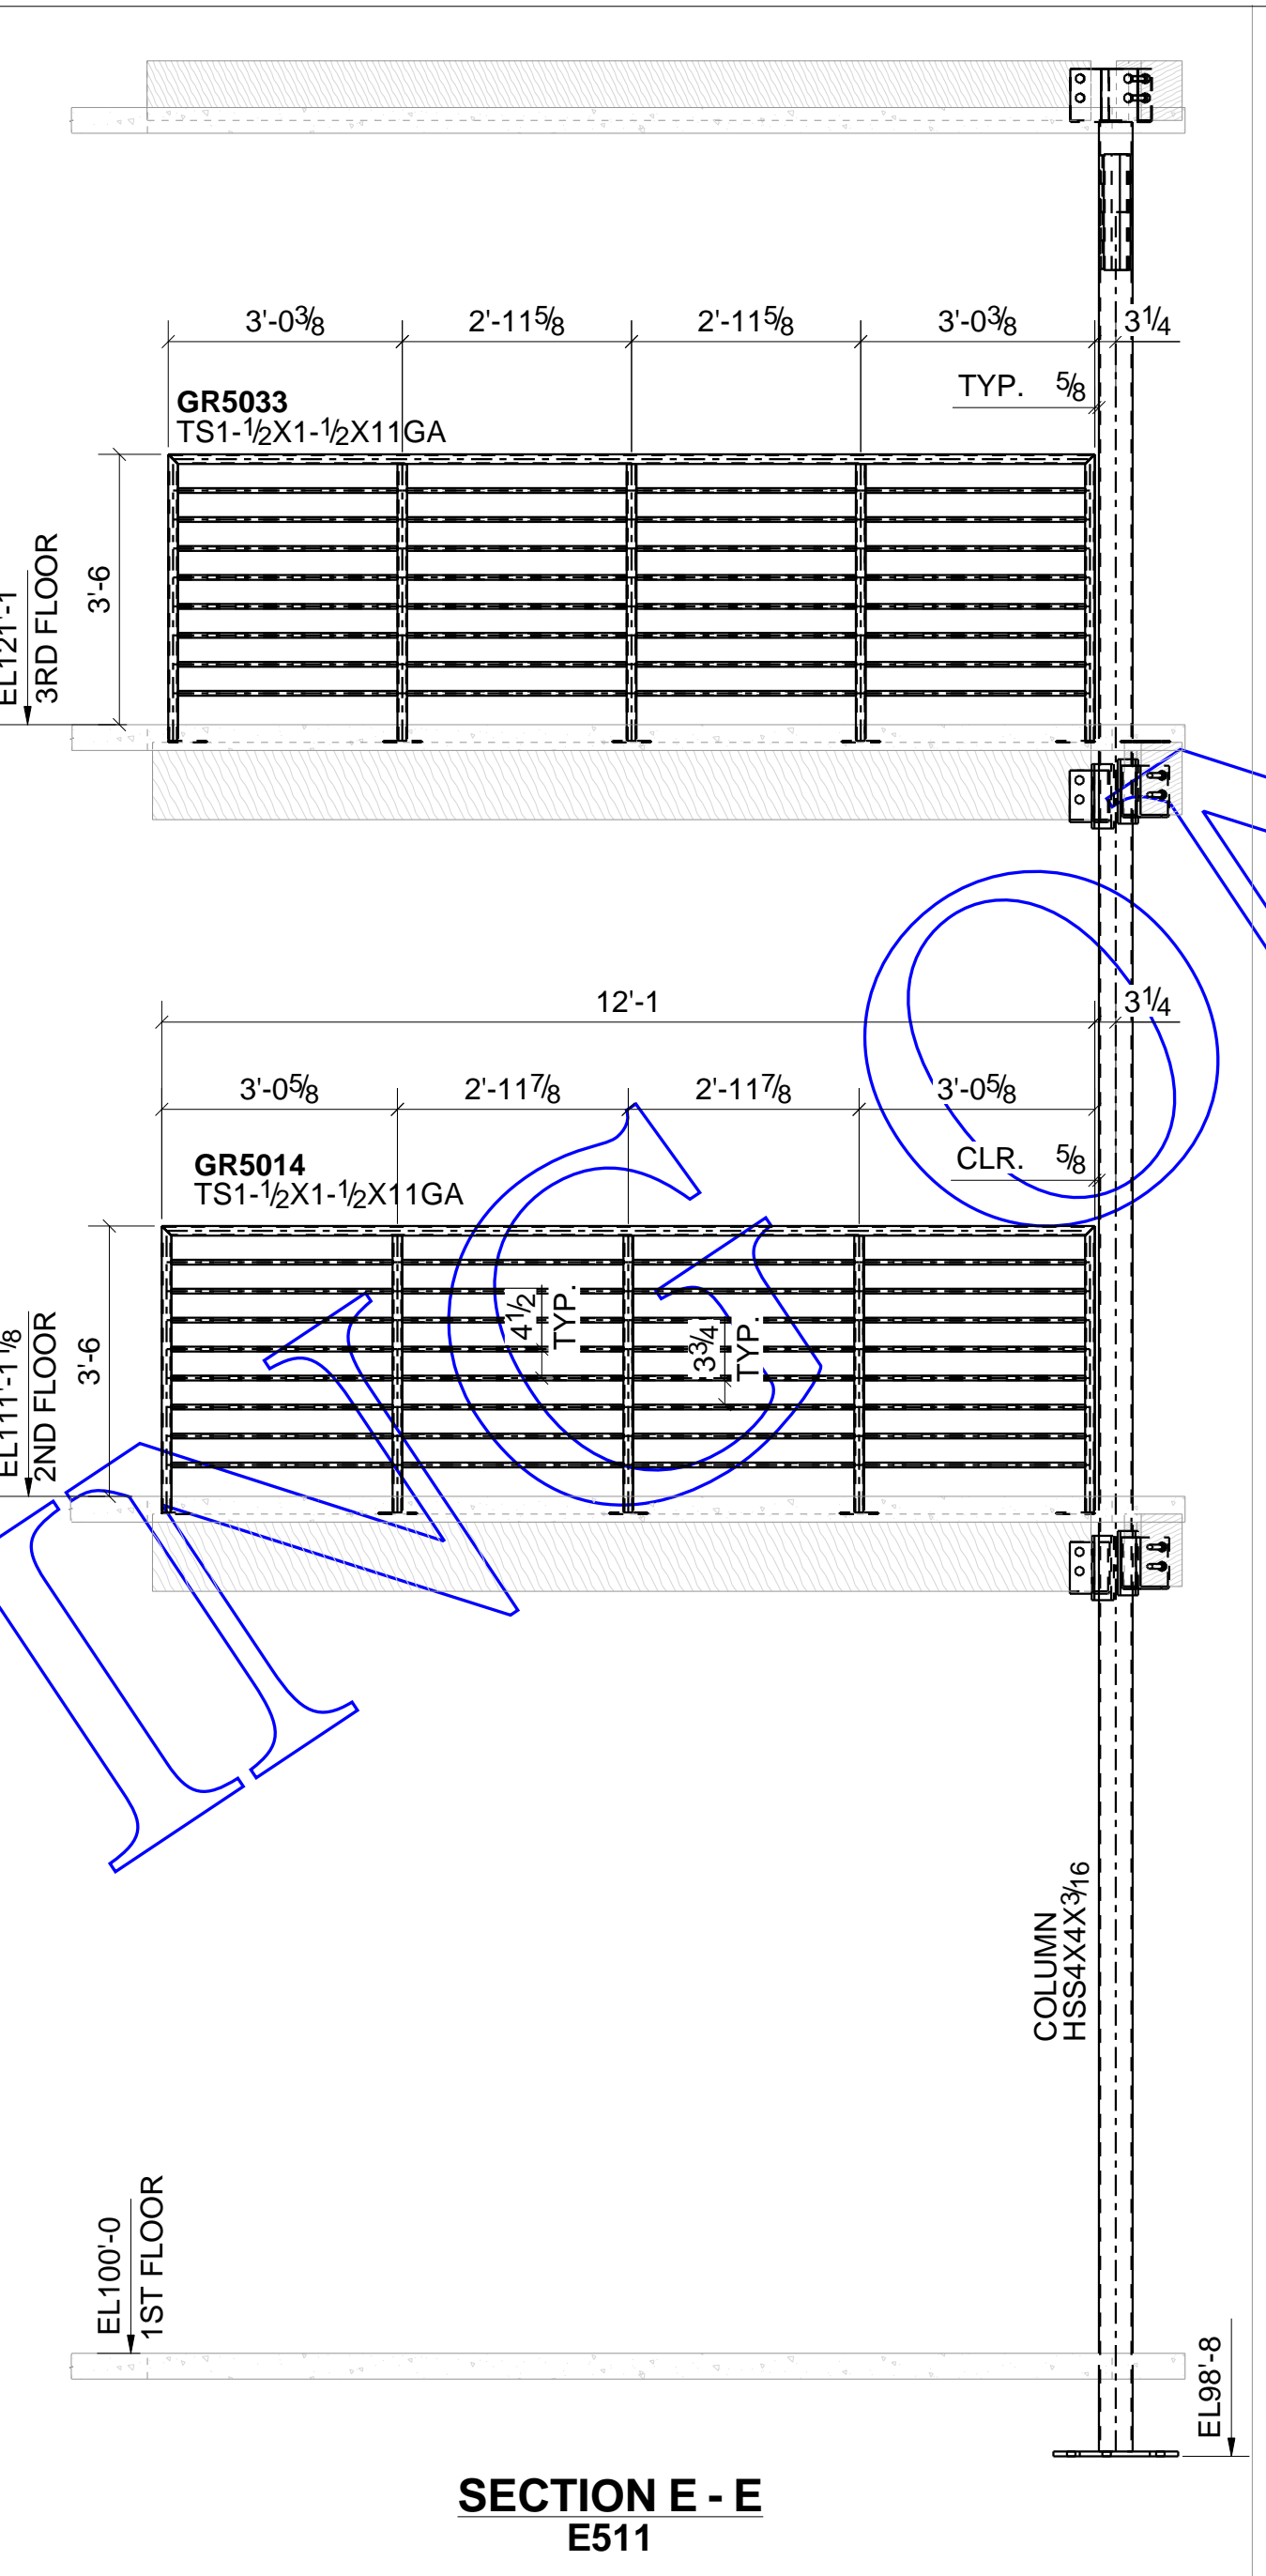

SECTION E - E  
E511

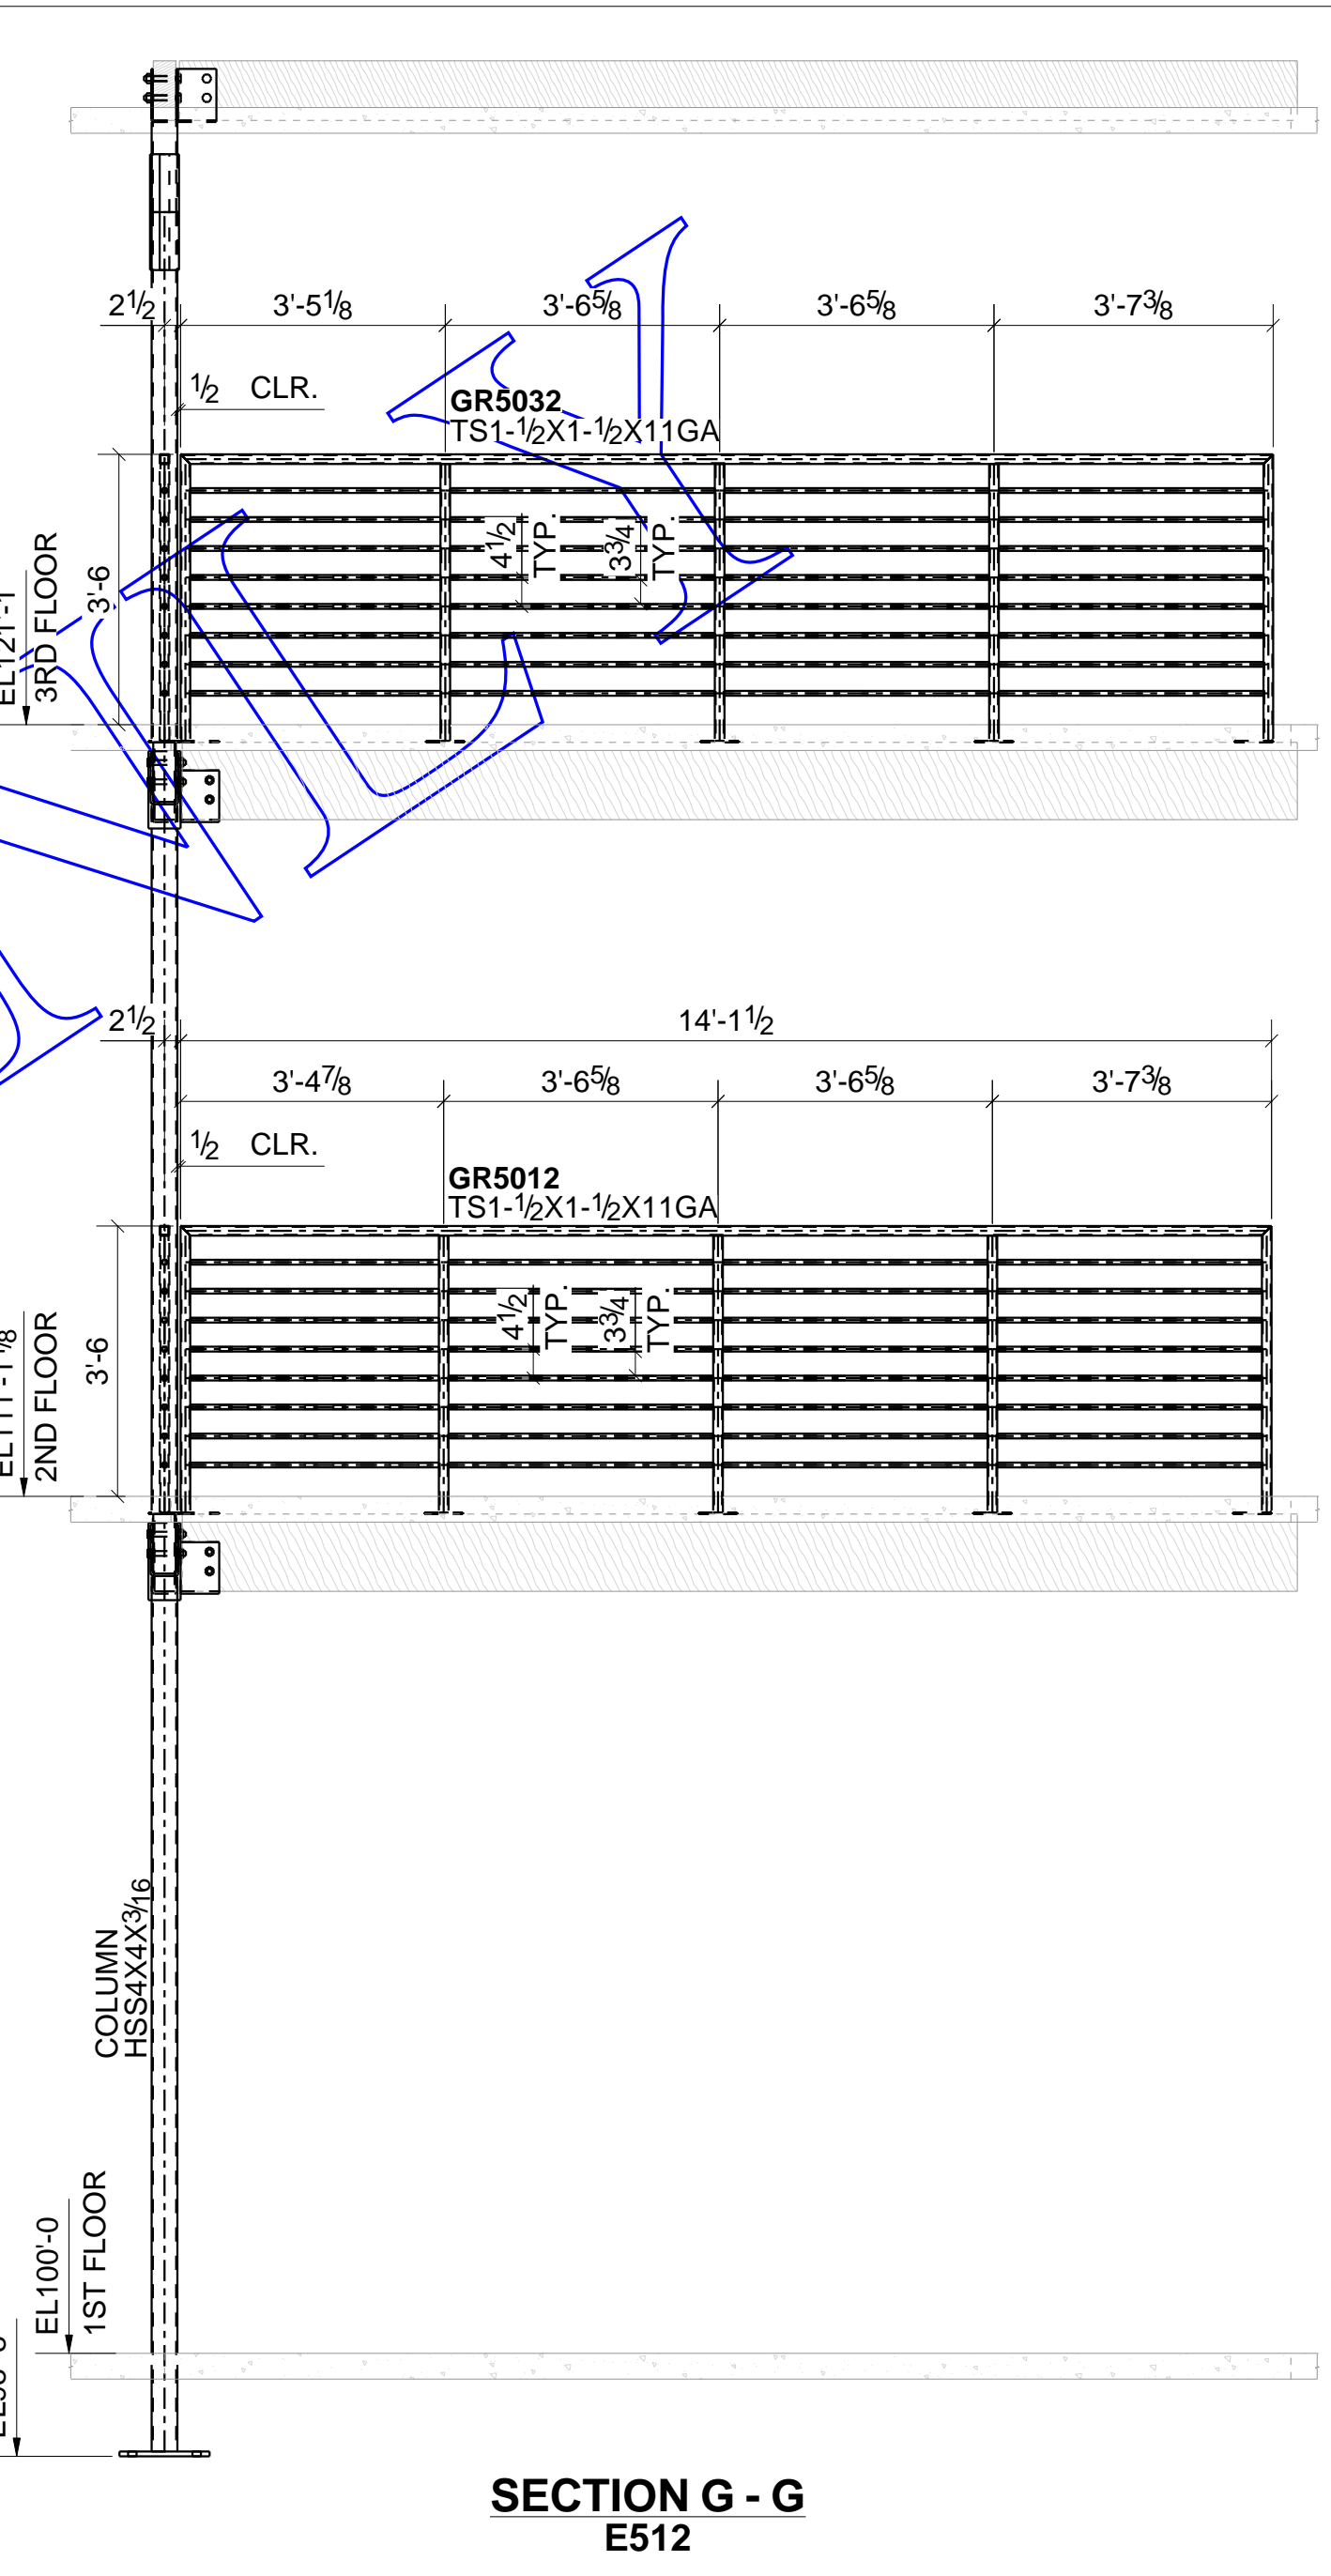

SECTION G - G  
E512

SAMPLED DRAFT

HOLE SIZE	13/16 U.N.O.	SCALE:		JOB NUMBER:	PO NUMBER:	DRAWN BY: SAM
SHOP PAINT	AS NOTED	DATE:	#2008			CHECKED BY: RSH
PRINT RECORD		JOB DESCRIPTION:			DRAWING NUMBER: E513	
CUSTOMER:						
TITLE: GUARD RAIL ELEVATIONS FOR BUILDING 5						



